


DATE	BY
SURVEYED	PLOTTED
NOTE BOOK	AREAS CHECKED
NO.	

DATE	BY
SURVEYED	PLOTTED
NOTE BOOK	AREAS CHECKED
NO.	

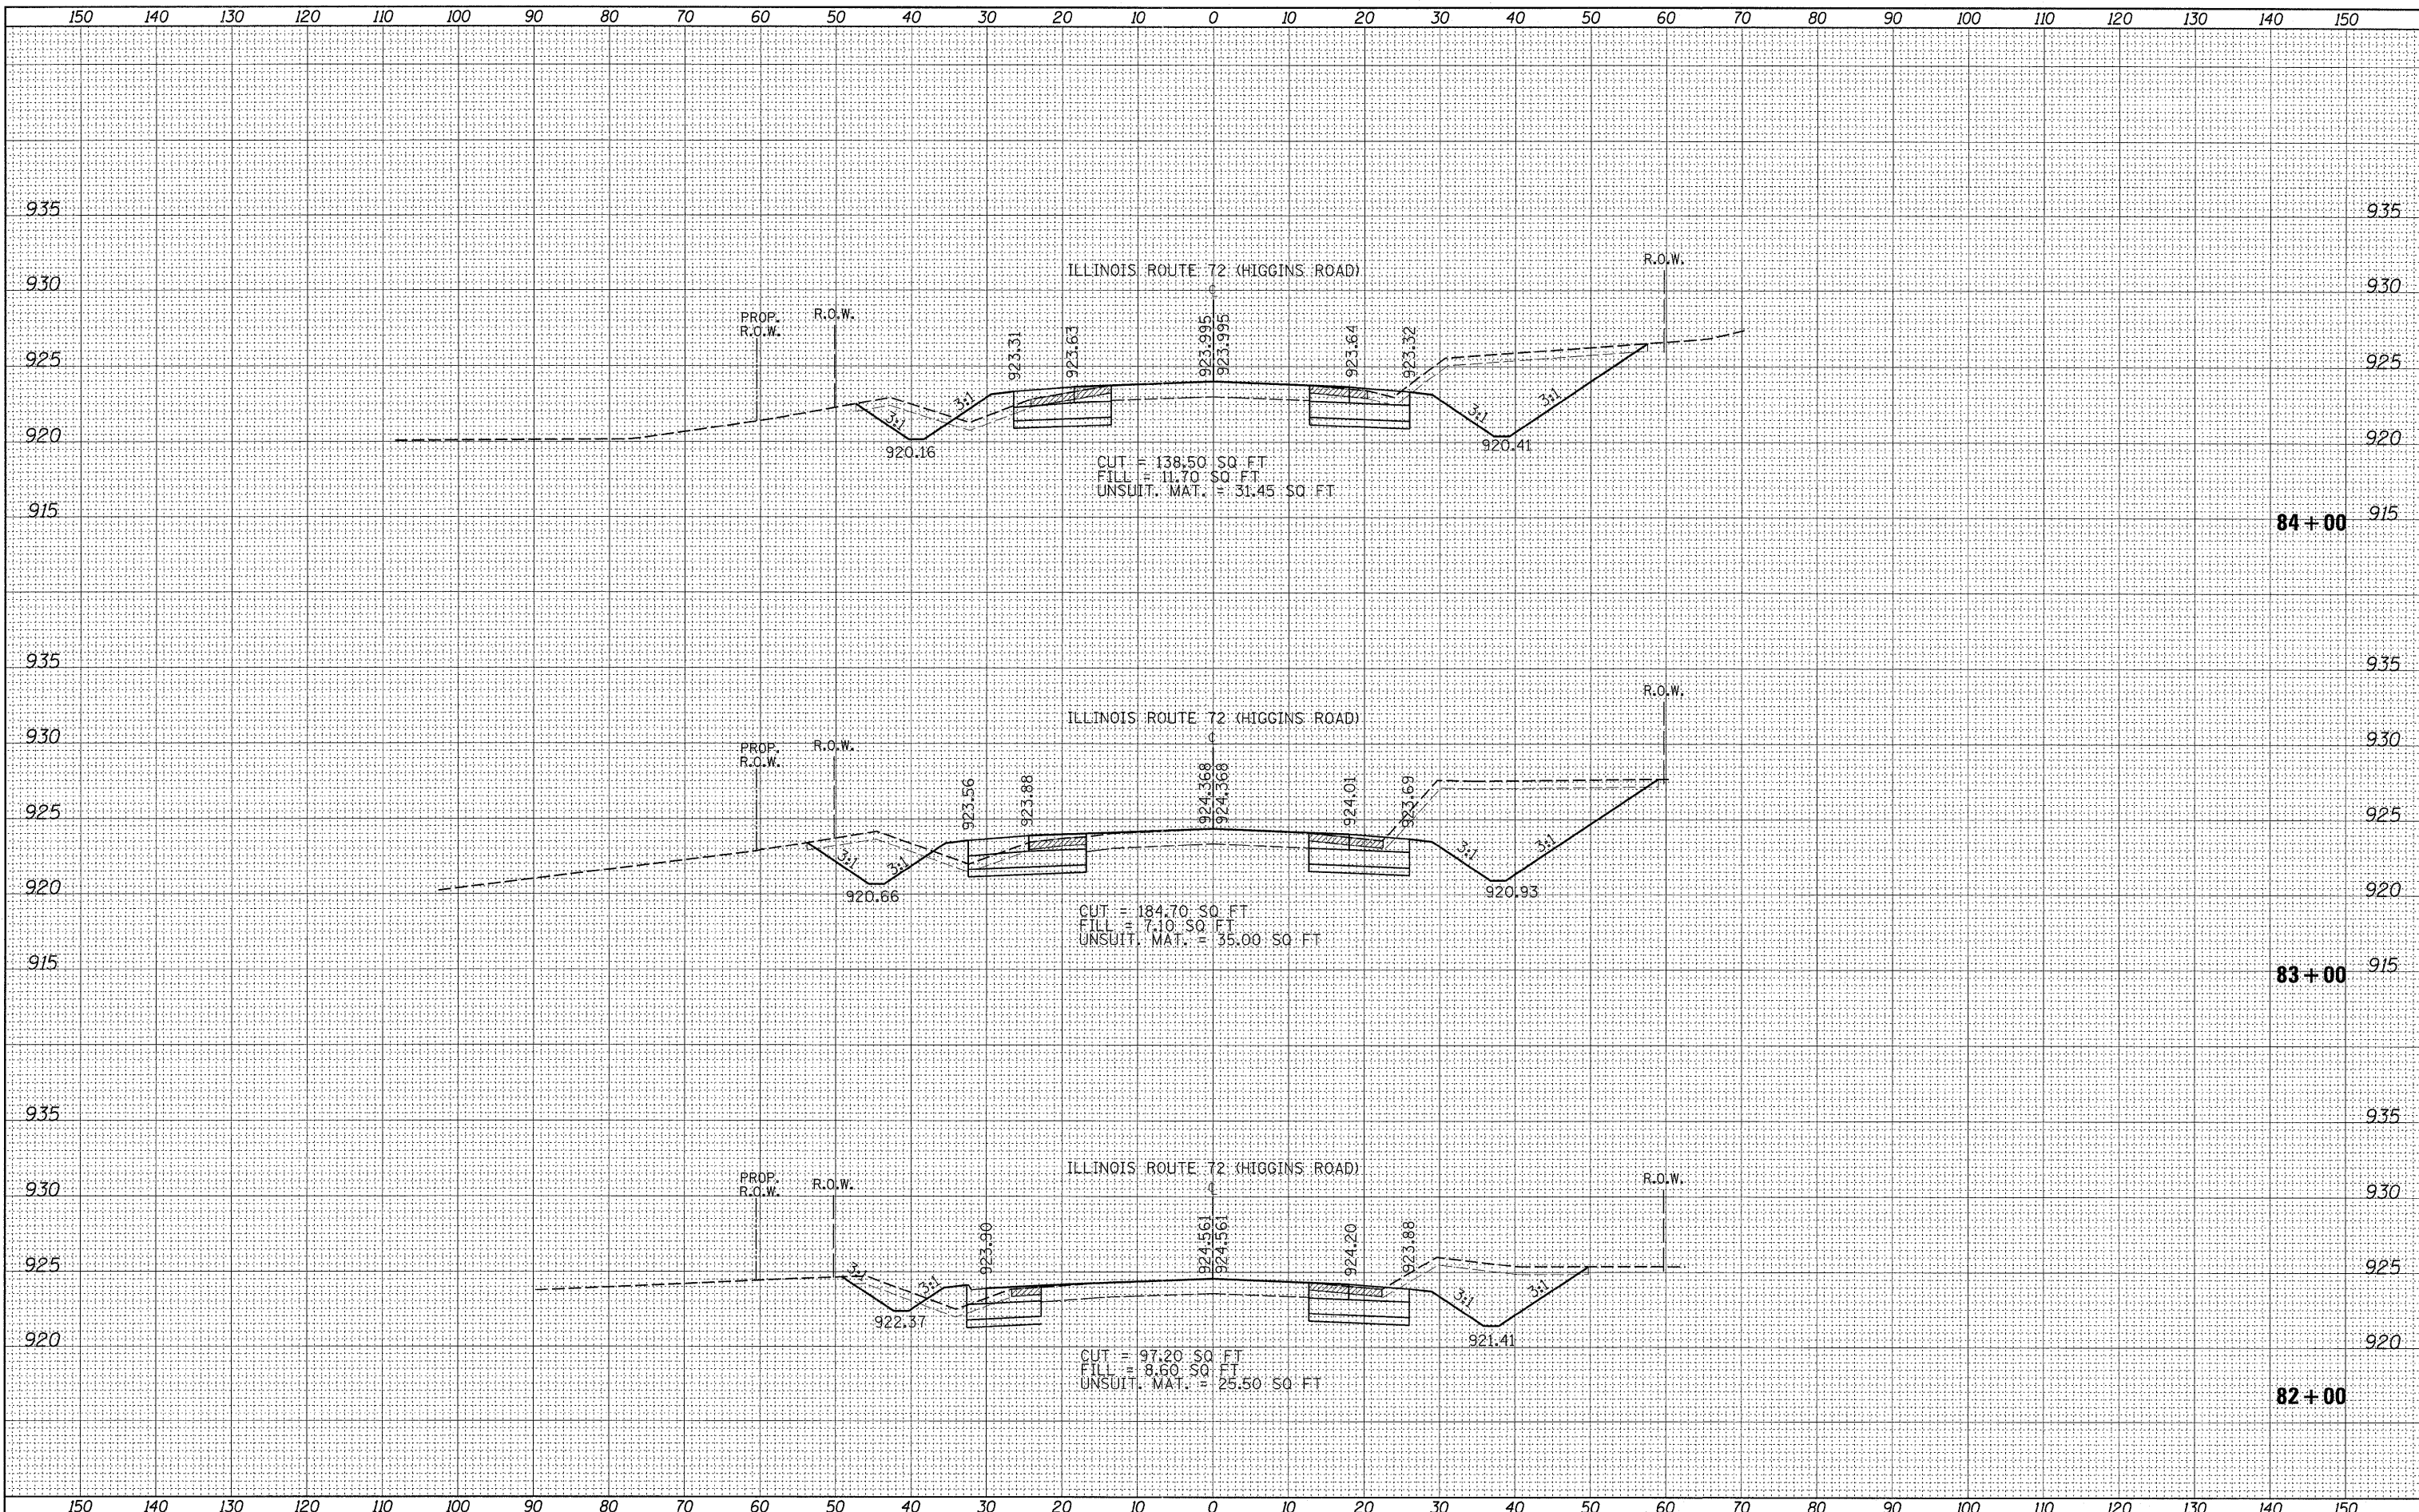

FILE NAME = c:\pw-work\p\dot\shiransb\d0126931\F110008-shiransb-172-1.dgn  
 USER NAME = shiransb  
 PLOT SCALE = 10.0000 ' / IN.  
 PLOT DATE = 5/27/2011

DESIGNED -  
 DRAWN -  
 CHECKED -  
 DATE -

REVISED -  
 REVISED -  
 REVISED -  
 REVISED -

**STATE OF ILLINOIS  
 DEPARTMENT OF TRANSPORTATION**

**IL. RTE. 72 @ RANDALL RD.  
 CROSS SECTIONS**

SCALE: SHEET NO. OF SHEETS STA. 82+00 TO STA. 84+00

F.A.P. RTE. 341	SECTION 62-N-1	COUNTY KANE	TOTAL SHEETS 148	SHEET NO. 122
CONTRACT NO. 60K09				
ILLINOIS FED. AID PROJECT				