


DATE	
BY	
SURVEYED	
PLOTTED	
TEMPLATE	
NOTE BOOK	
AREAS CHECKED	
NO.	

DATE	
BY	
SURVEYED	
PLOTTED	
TEMPLATE	
NOTE BOOK	
AREAS CHECKED	
NO.	

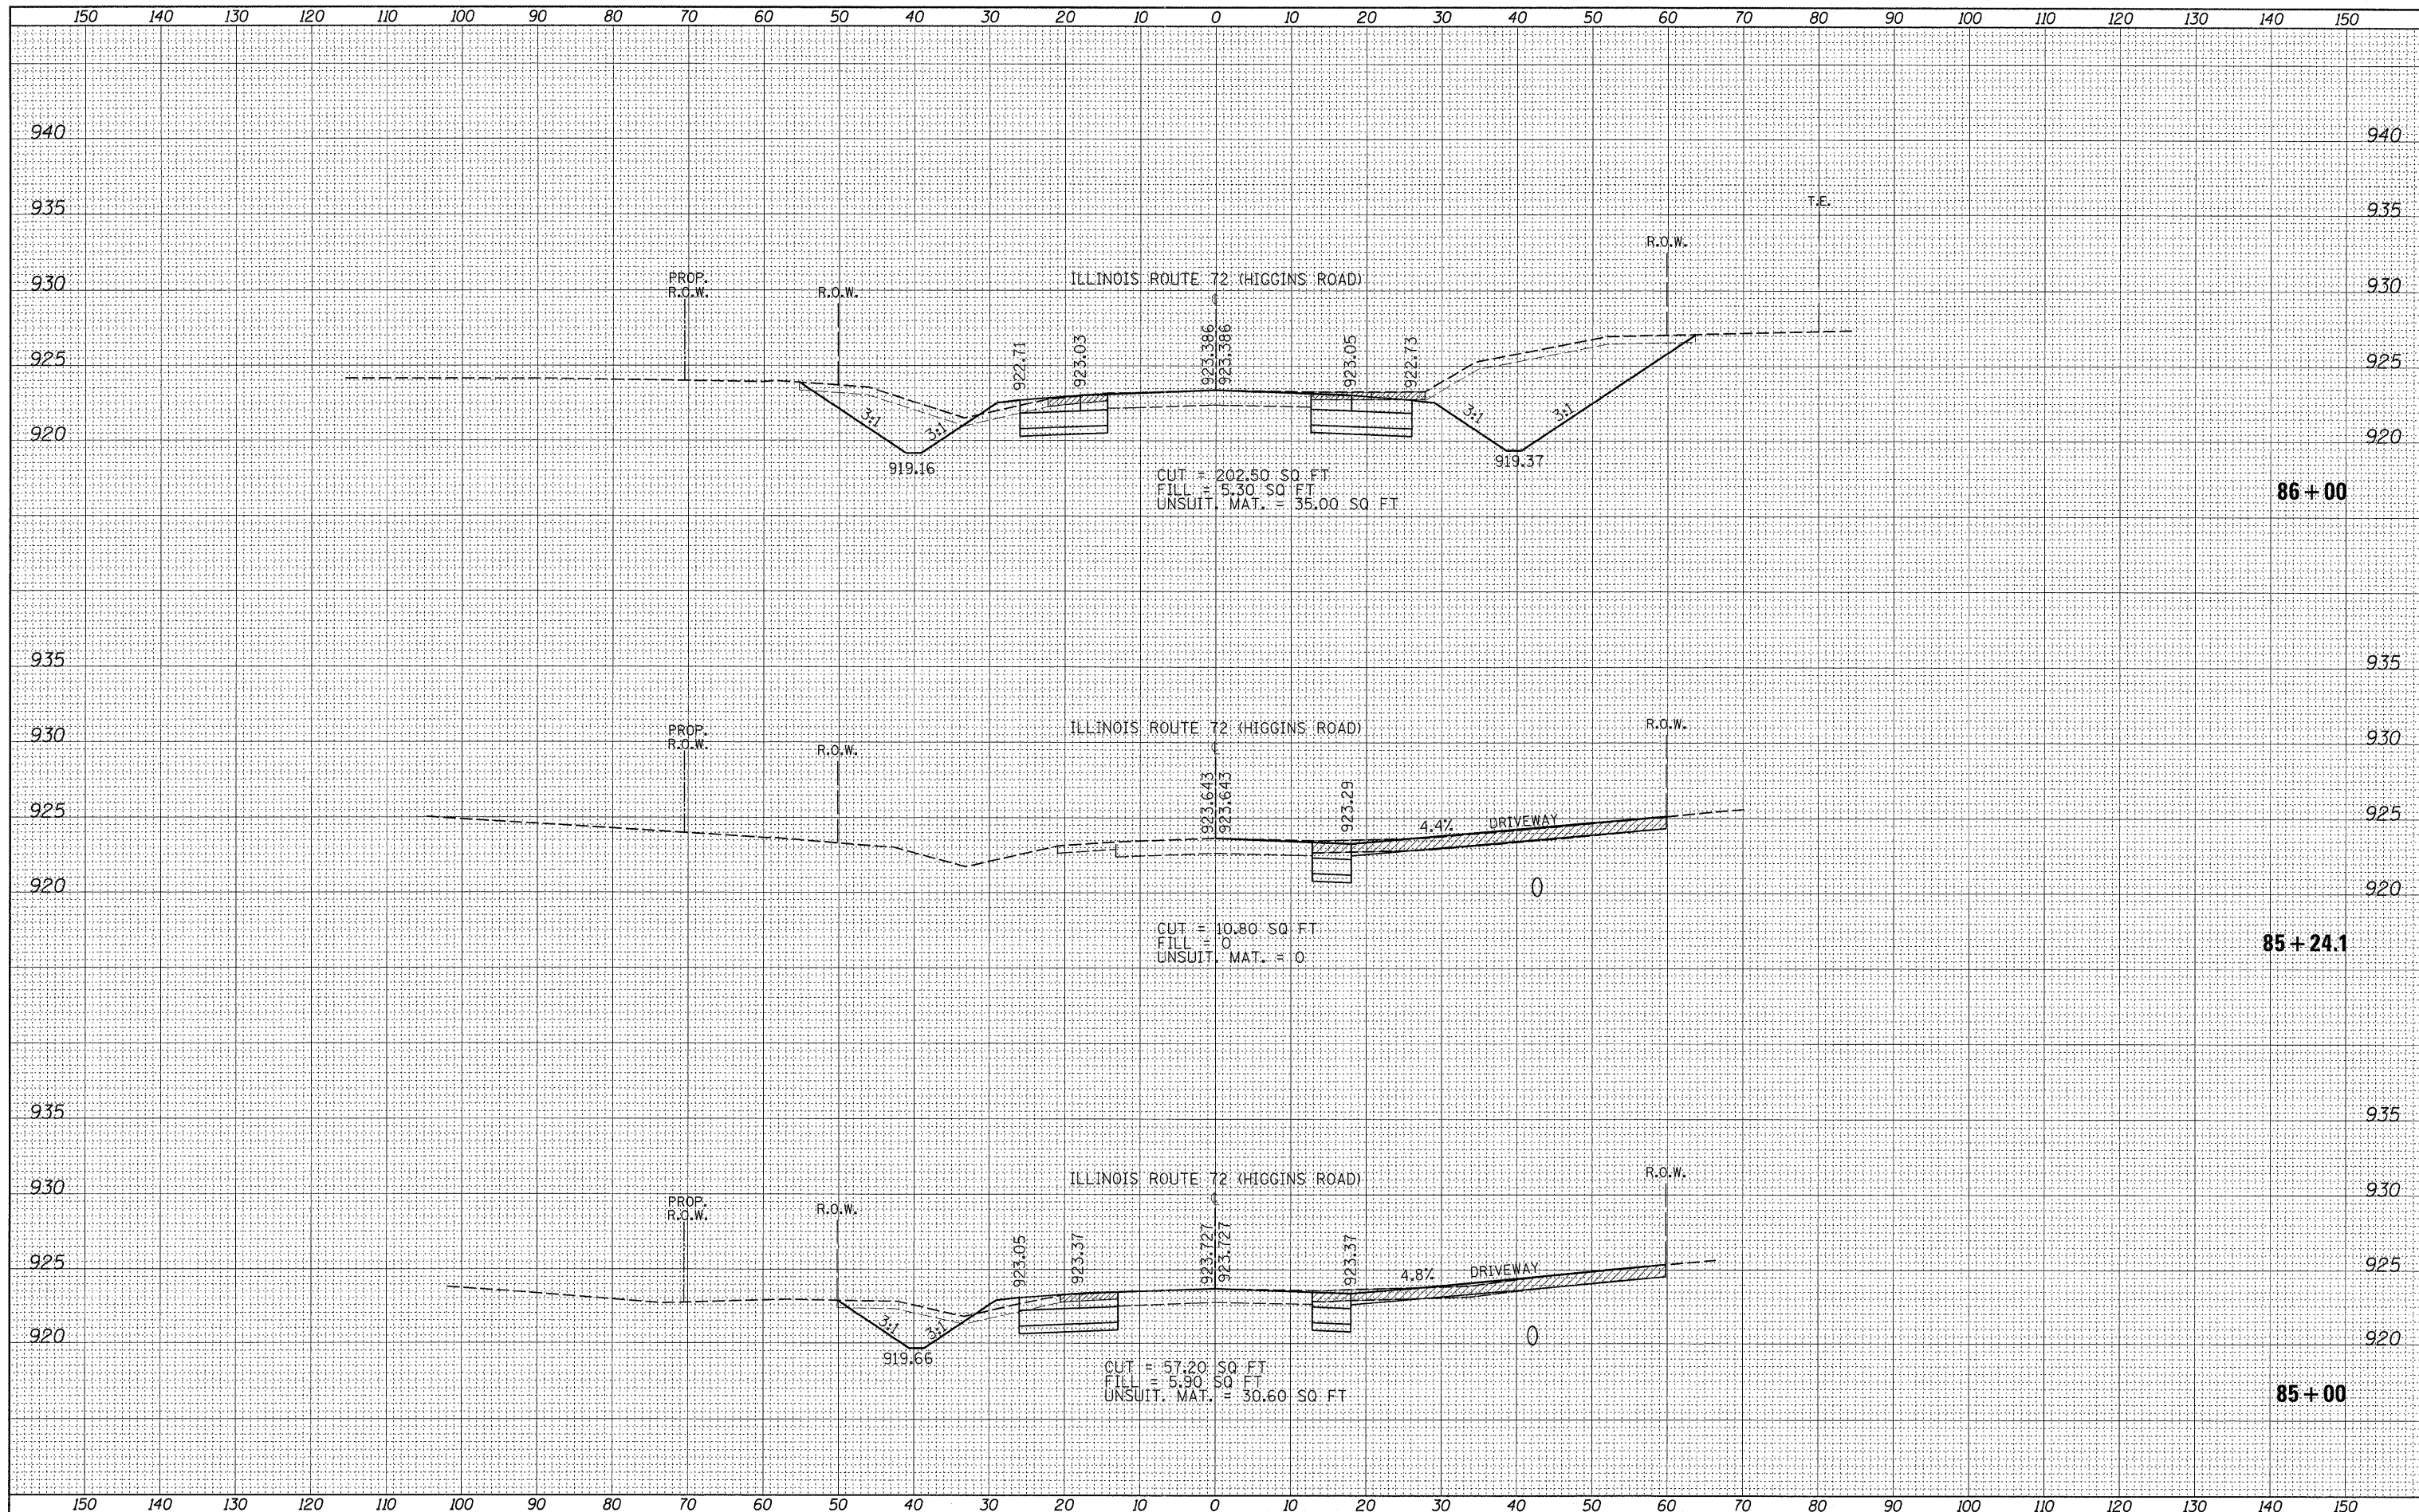

FILE NAME = c:\pwork\p\dot\shranisb\d0126931\p110200-shr

USER NAME = shranisb
 DESIGNED -
 DRAWN -
 CHECKED -
 DATE - 5/27/2011

REVISED -
 REVISED -
 REVISED -
 REVISED -

**STATE OF ILLINOIS
 DEPARTMENT OF TRANSPORTATION**

**IL. RTE. 72 @ RANDALL RD.
 CROSS SECTIONS**

SCALE: SHEET NO. OF SHEETS STA. 85+00 TO STA. 86+00

F.A.P. RTE. 341	SECTION 62-N-1	COUNTY KANE	TOTAL SHEETS 148	SHEET NO. 123
CONTRACT NO. 60K09				
ILLINOIS FED. AID PROJECT				