


DATE	
BY	
SURVEYED	
PLOTTED	
TEMPLATE	
NOTE BOOK	
AREAS CHECKED	
NO.	

DATE	
BY	
SURVEYED	
PLOTTED	
TEMPLATE	
NOTE BOOK	
AREAS CHECKED	
NO.	

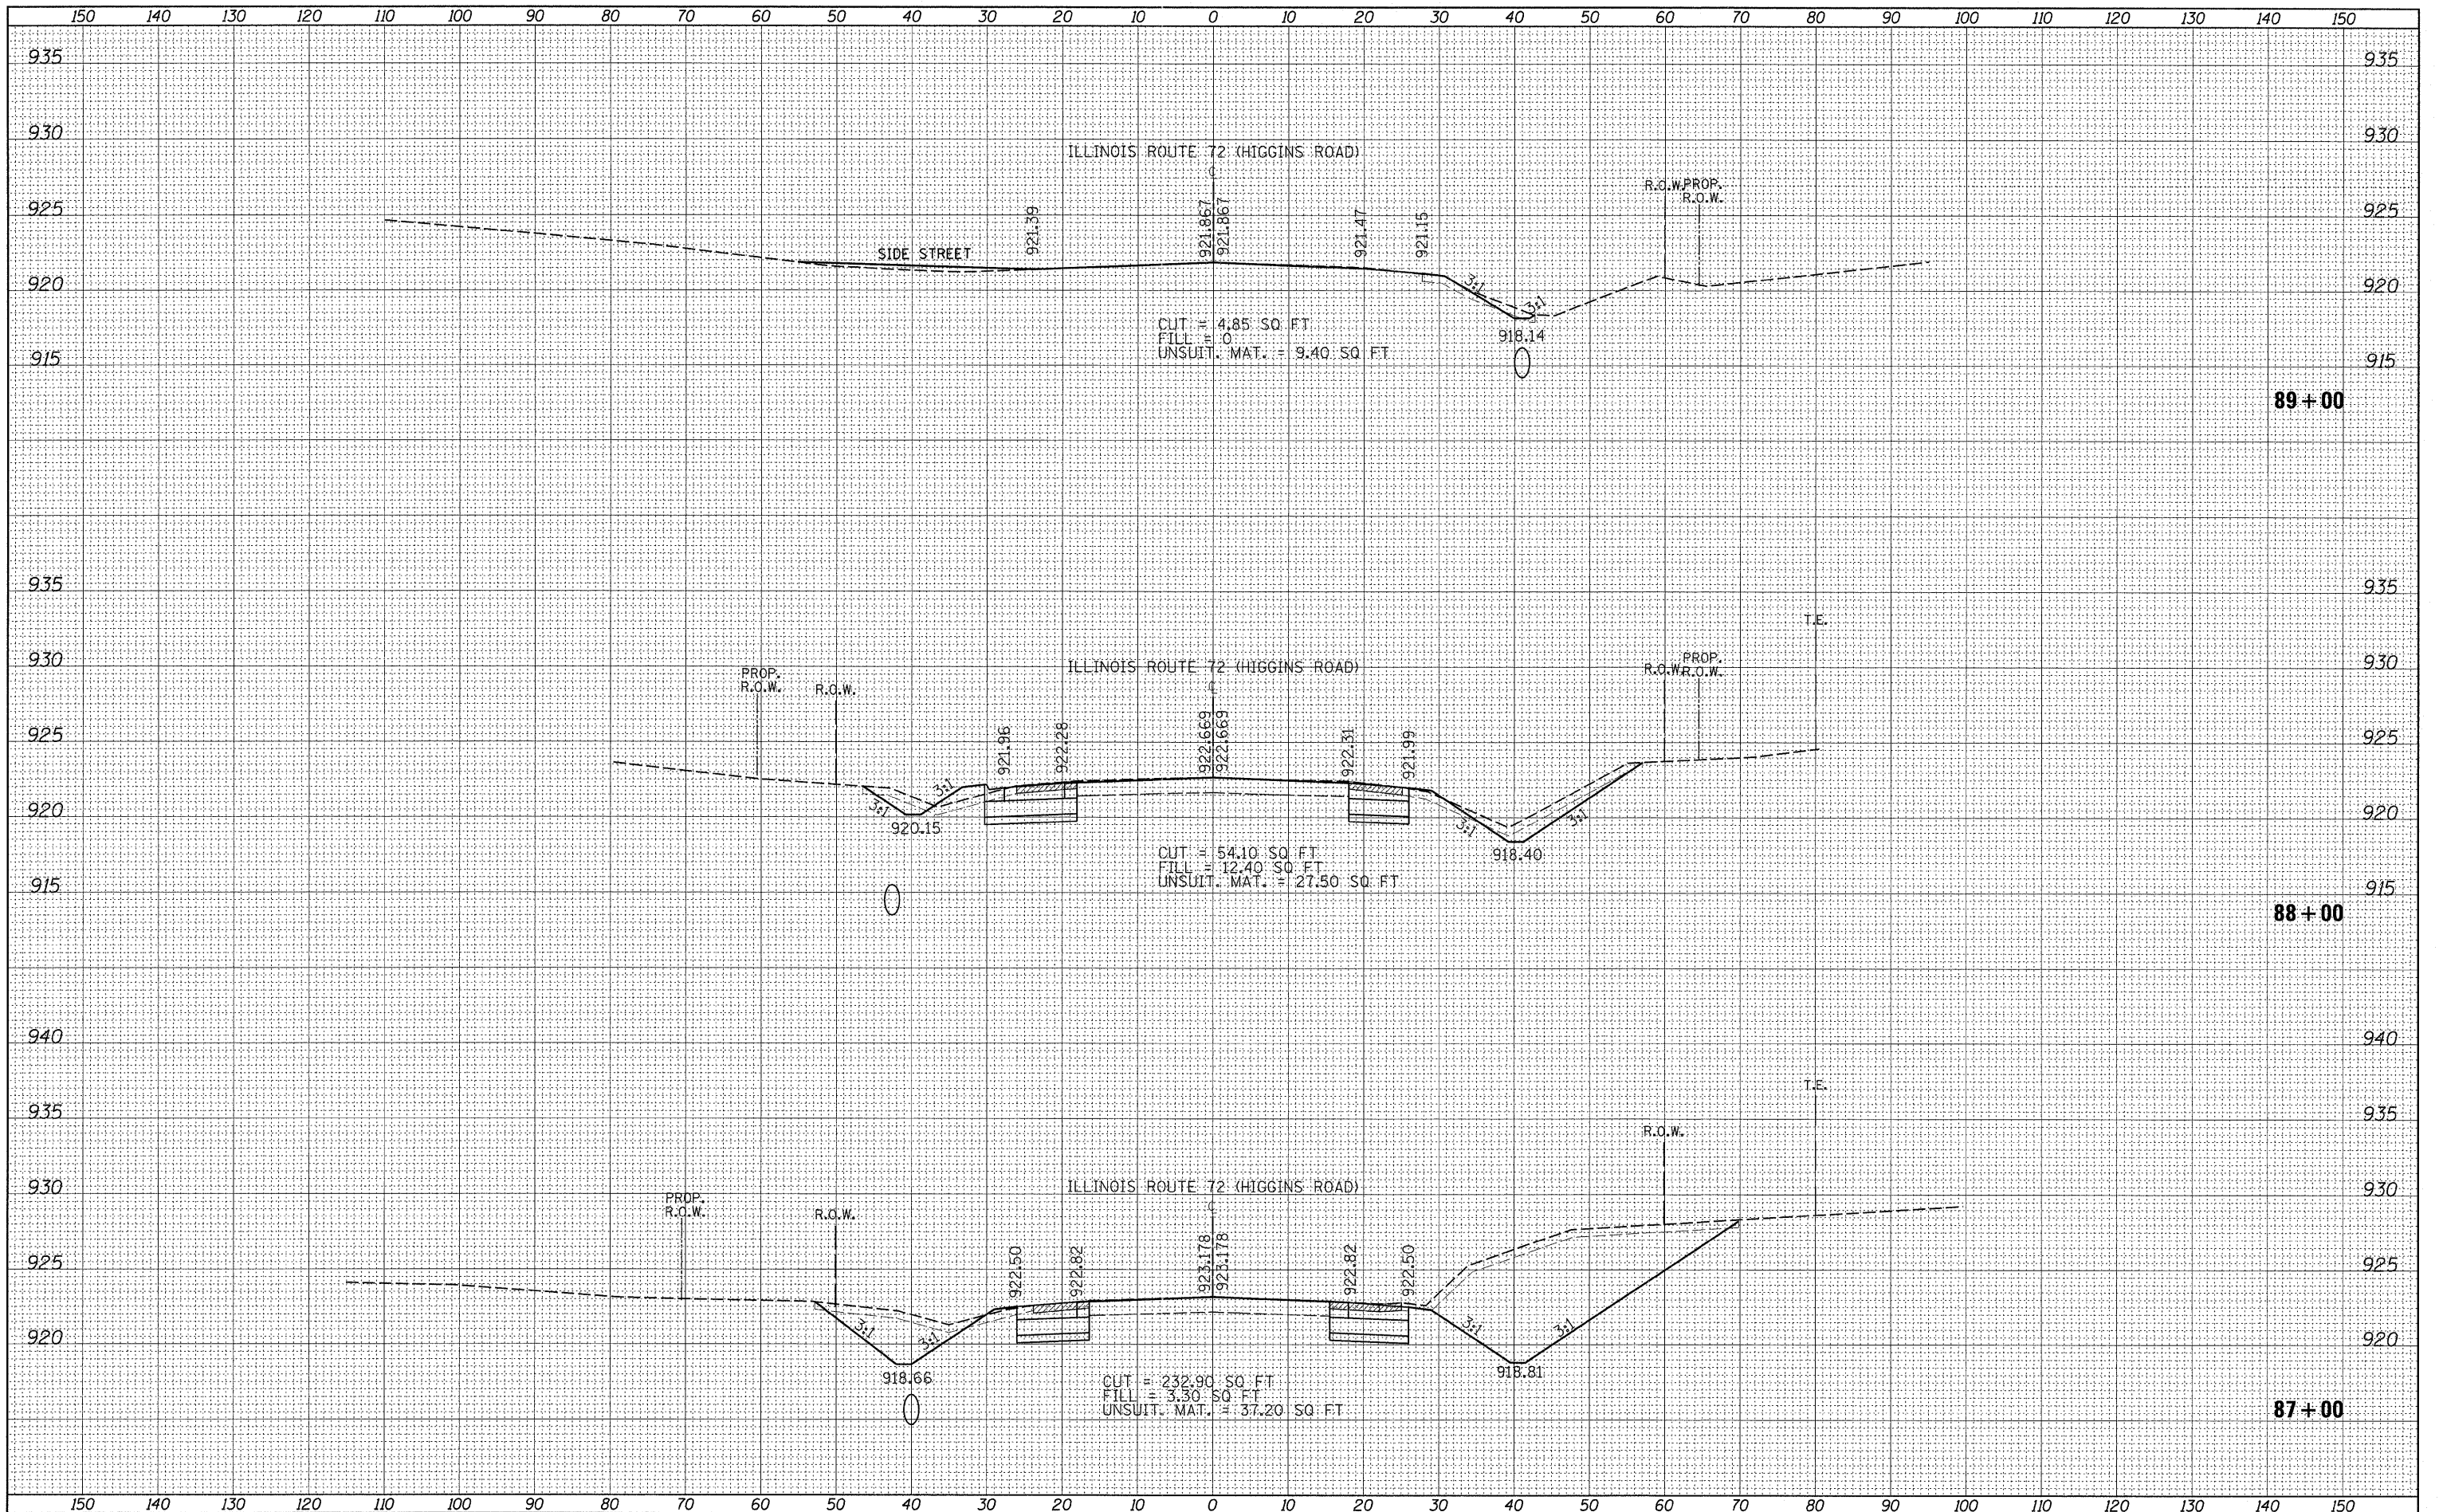

FILE NAME = c:\pwork\p1\dot\shuranisb\0126931\p110008-sh

USER NAME = shuranisb  
 xssht=172-1.dgn  
 PLOT SCALE = 10.0000' / IN.  
 PLOT DATE = 5/27/2011

DESIGNED -  
 DRAWN -  
 CHECKED -  
 DATE -

REVISED -  
 REVISED -  
 REVISED -  
 REVISED -

**STATE OF ILLINOIS  
 DEPARTMENT OF TRANSPORTATION**

**IL. RTE. 72 @ RANDALL RD.  
 CROSS SECTIONS**

SCALE: SHEET NO. OF SHEETS STA. 87+00 TO STA. 89+00

F.A.P. RTE. 341	SECTION 62-N-1	COUNTY KANE	TOTAL SHEETS 148	SHEET NO. 124
CONTRACT NO. 60K09				
ILLINOIS FED. AID PROJECT				