


DATE	
BY	
SURVEYED	
PLOTTED	
TEMPLATE	
AREAS	
NO.	

DATE	
BY	
SURVEYED	
PLOTTED	
TEMPLATE	
AREAS	
NO.	

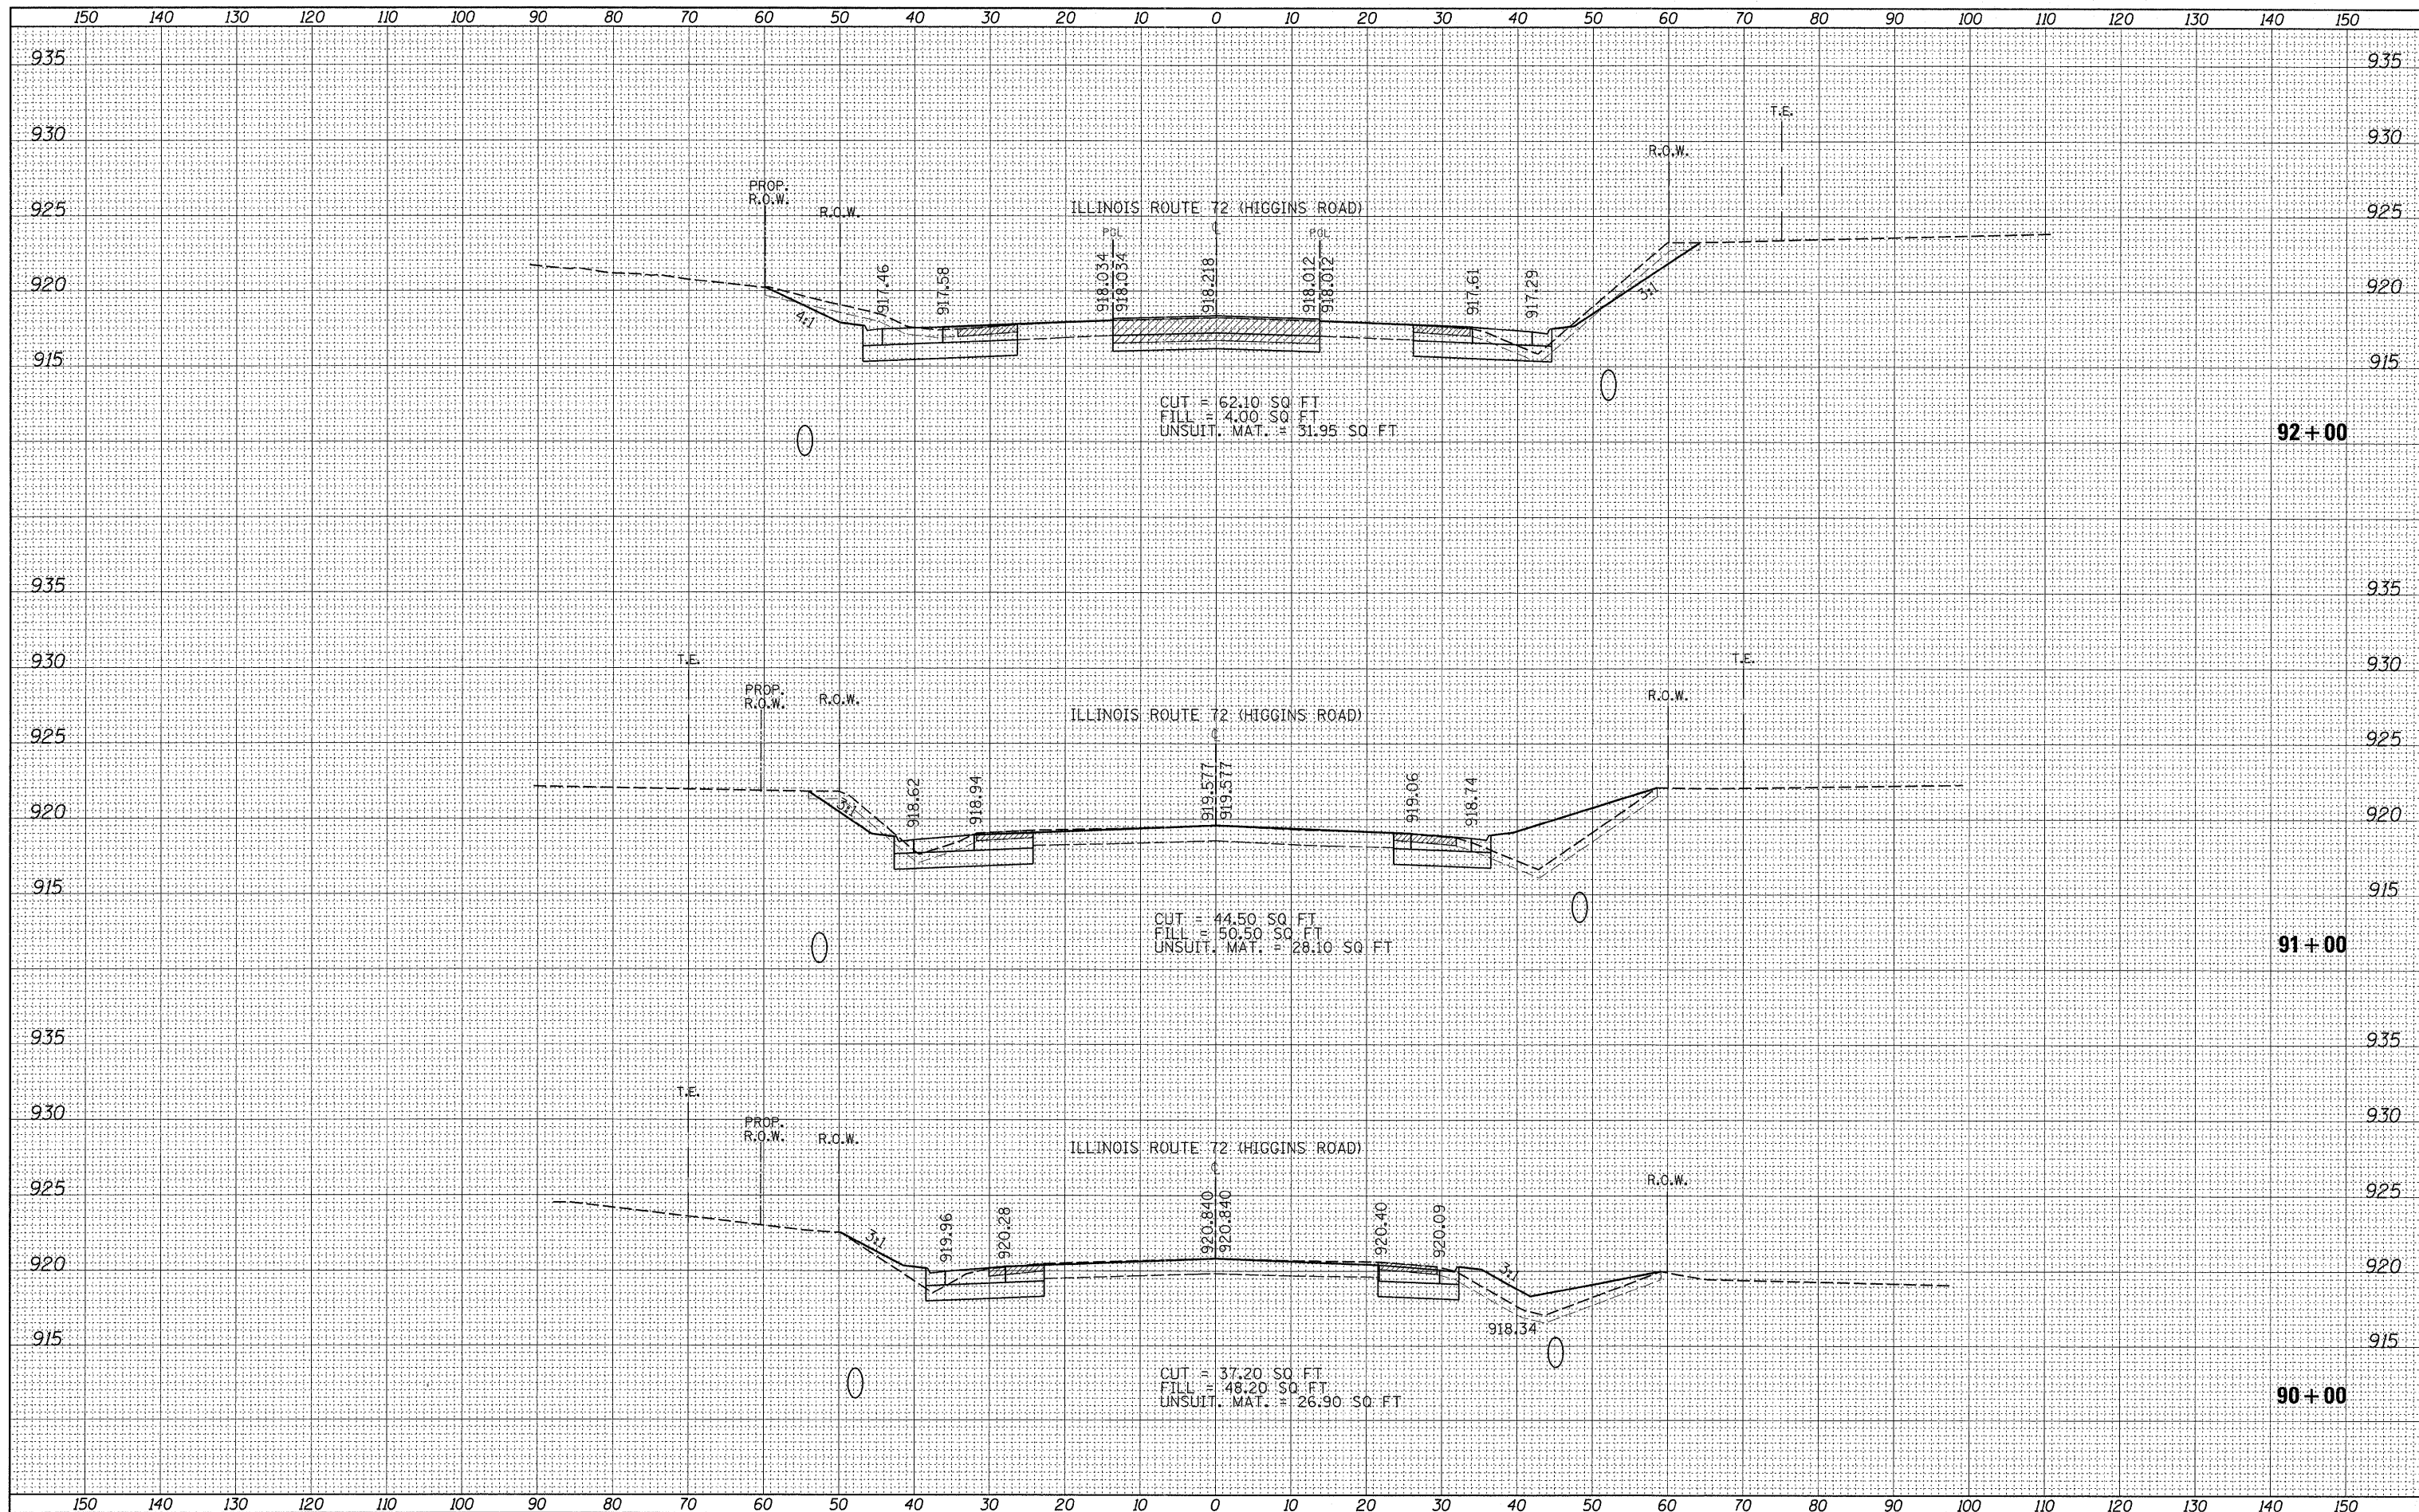

FILE NAME =
 c:\pwork\p10dot\sharonisb\0126931\p112008-sh

USER NAME = sharonisb
 xssht-172-1.dgn
 PLOT SCALE = 10.0000' / IN.
 PLOT DATE = 5/27/2011

DESIGNED -
 DRAWN -
 CHECKED -
 DATE -

REVISED -
 REVISED -
 REVISED -
 REVISED -

**STATE OF ILLINOIS
 DEPARTMENT OF TRANSPORTATION**

**IL. RTE. 72 @ RANDALL RD.
 CROSS SECTIONS**

SCALE: SHEET NO. OF SHEETS STA. 90+00 TO STA. 92+00

F.A.P. RTE. 341	SECTION 62-N-1	COUNTY KANE	TOTAL SHEETS 148	SHEET NO. 125
CONTRACT NO. 60K09				
ILLINOIS FED. AID PROJECT				