


DATE	
BY	
SURVEYED	
PLOTTED	
TEMPLATE	
NOTE BOOK	
AREAS CHECKED	
NO.	

DATE	
BY	
SURVEYED	
PLOTTED	
TEMPLATE	
NOTE BOOK	
AREAS CHECKED	
NO.	

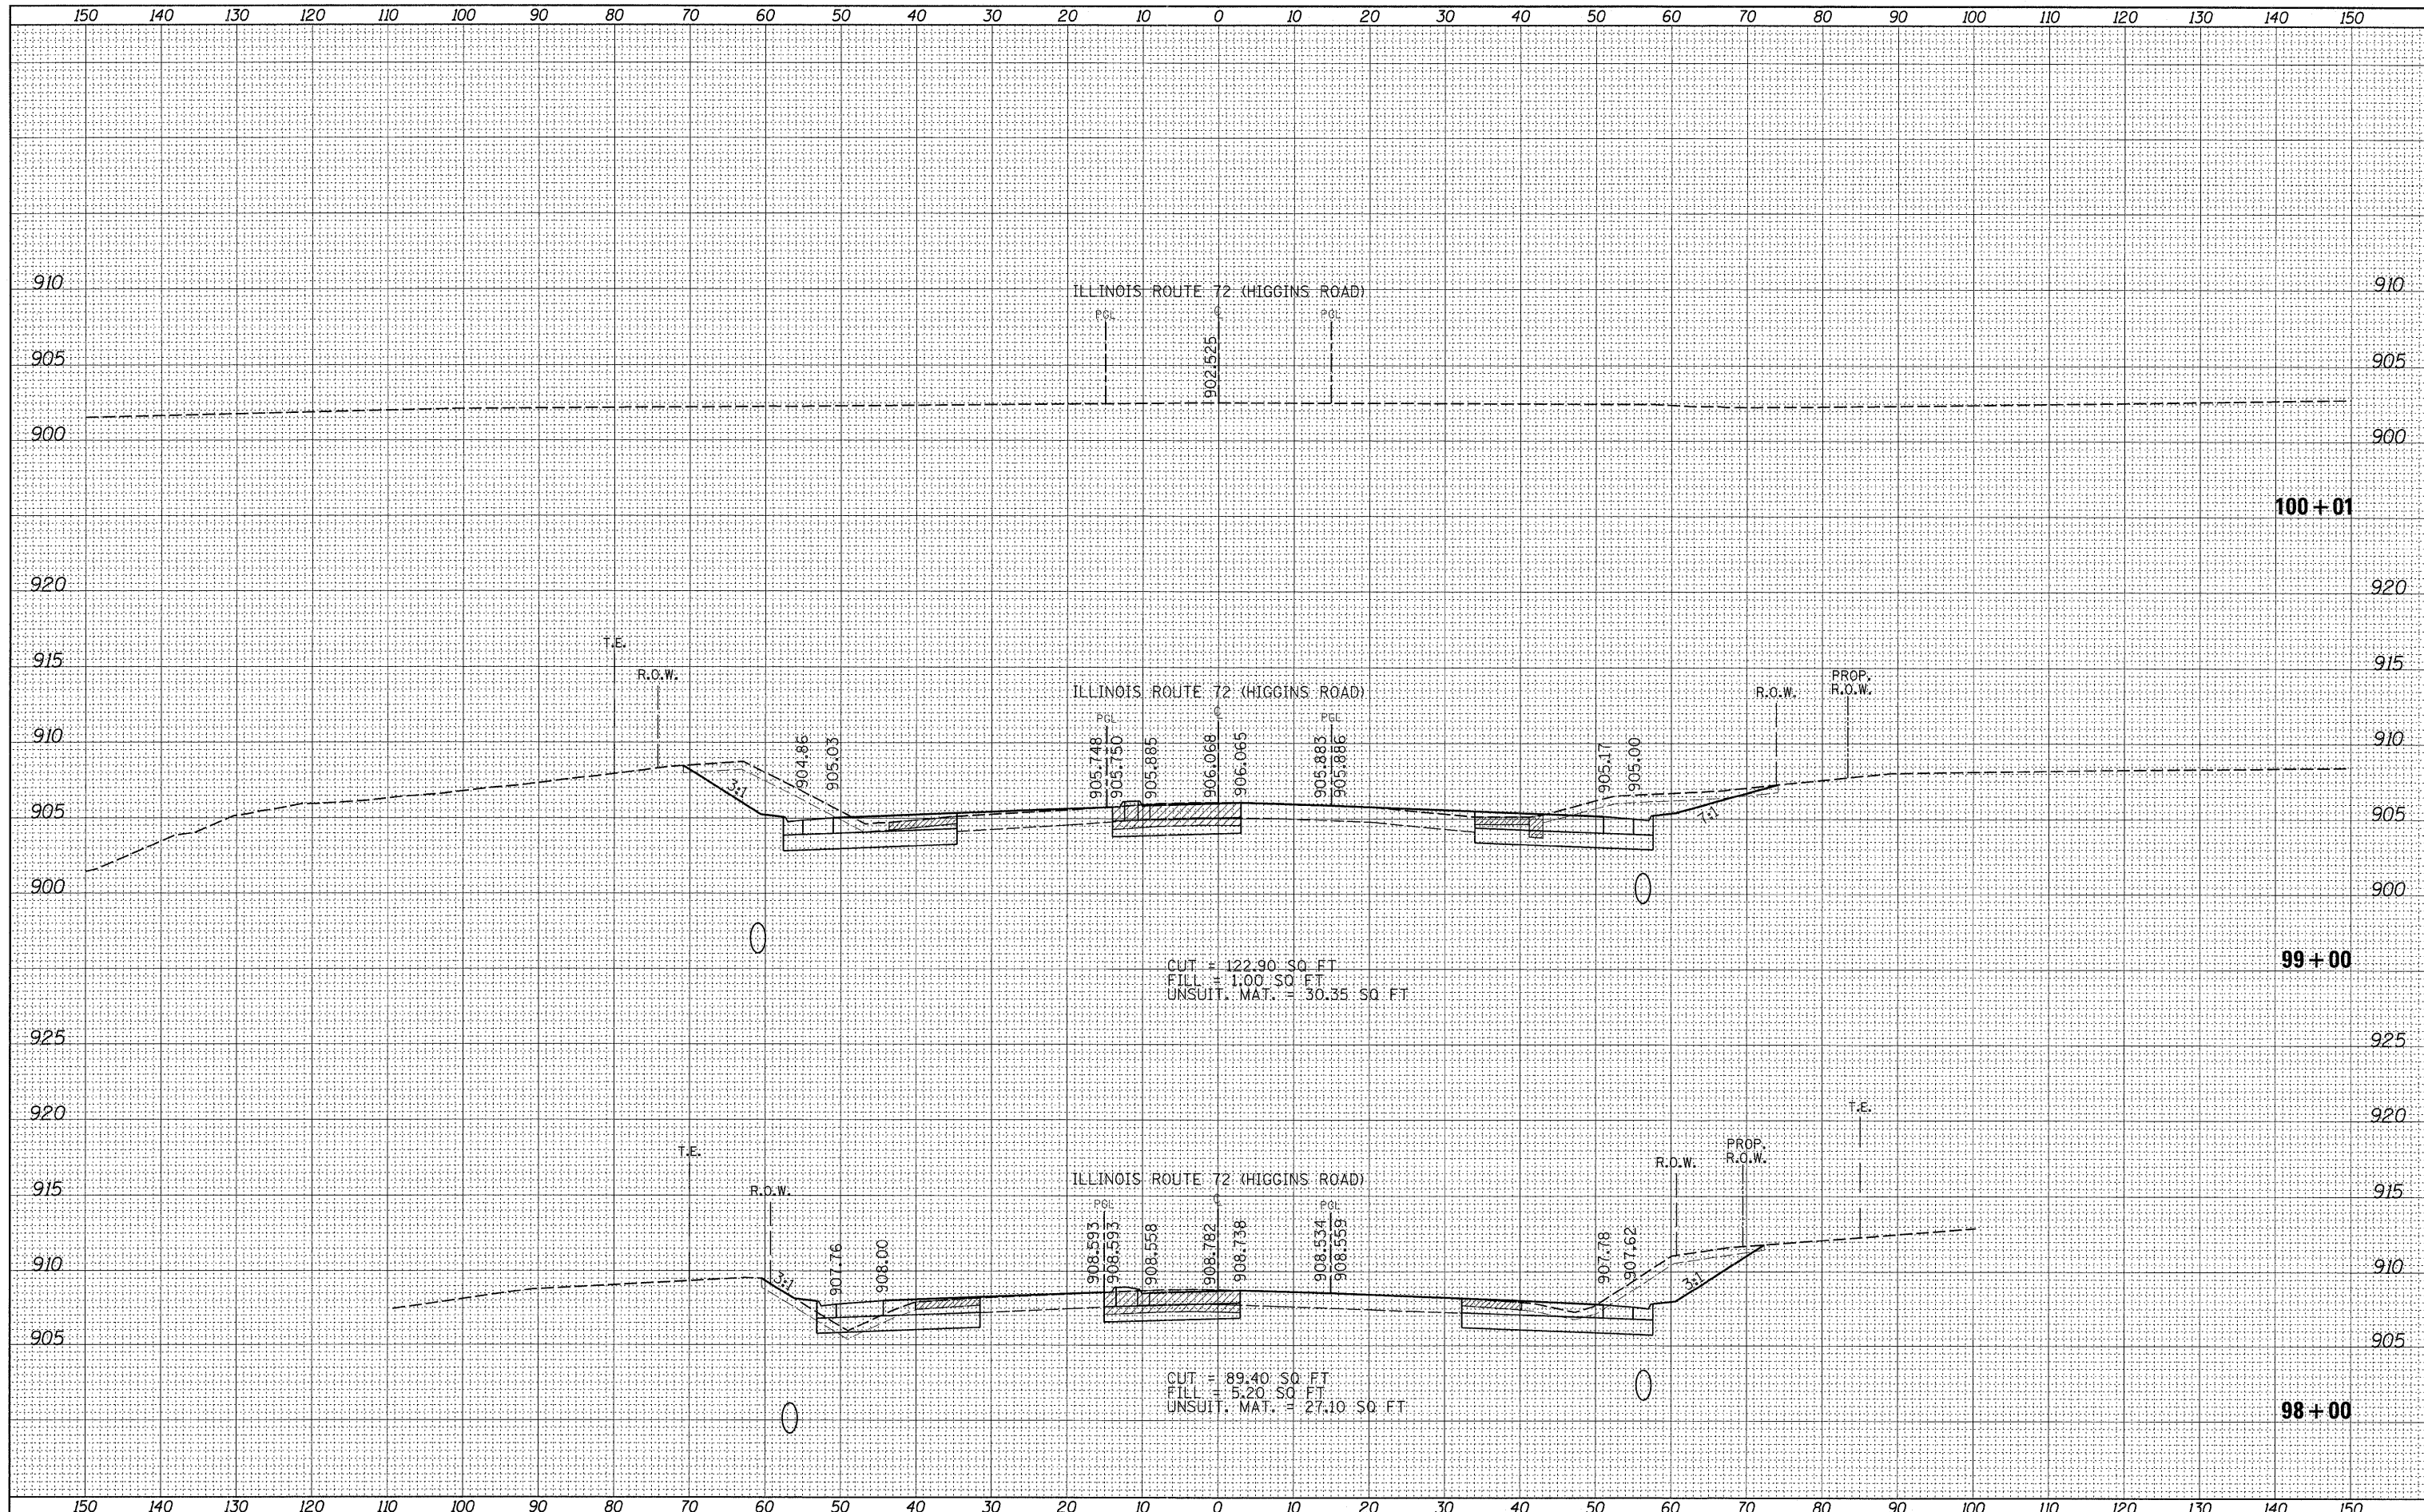

CUT = 122.90 SQ FT
 FILL = 1.00 SQ FT
 UNSUIT. MAT. = 30.35 SQ FT

CUT = 89.40 SQ FT
 FILL = 5.20 SQ FT
 UNSUIT. MAT. = 27.10 SQ FT

FILE NAME =
 c:\pwwork\p\dot\shiransb\d0126931\PI10008-shs

USER NAME = shiransb
 xssht-172-L.dgn
 PLOT SCALE = 10.0000' / IN.
 PLOT DATE = 5/27/2011

DESIGNED -
 DRAWN -
 CHECKED -
 DATE -

REVISED -
 REVISED -
 REVISED -
 REVISED -

**STATE OF ILLINOIS
 DEPARTMENT OF TRANSPORTATION**

**IL. RTE. 72 @ RANDALL RD.
 CROSS SECTIONS**

SCALE: SHEET NO. OF SHEETS STA. 98+00 TO STA. 100+01

F.A.P. RTE. 341	SECTION 62-N-1	COUNTY KANE	TOTAL SHEETS 148	SHEET NO. 129
				CONTRACT NO. 60K09
ILLINOIS FED. AID PROJECT				