


BY	DATE
SURVEYED	
PLOTTED	
TEMPLATE	
NOTE BOOK	
AREAS CHECKED	
NO.	

BY	DATE
SURVEYED	
PLOTTED	
TEMPLATE	
NOTE BOOK	
AREAS CHECKED	
NO.	

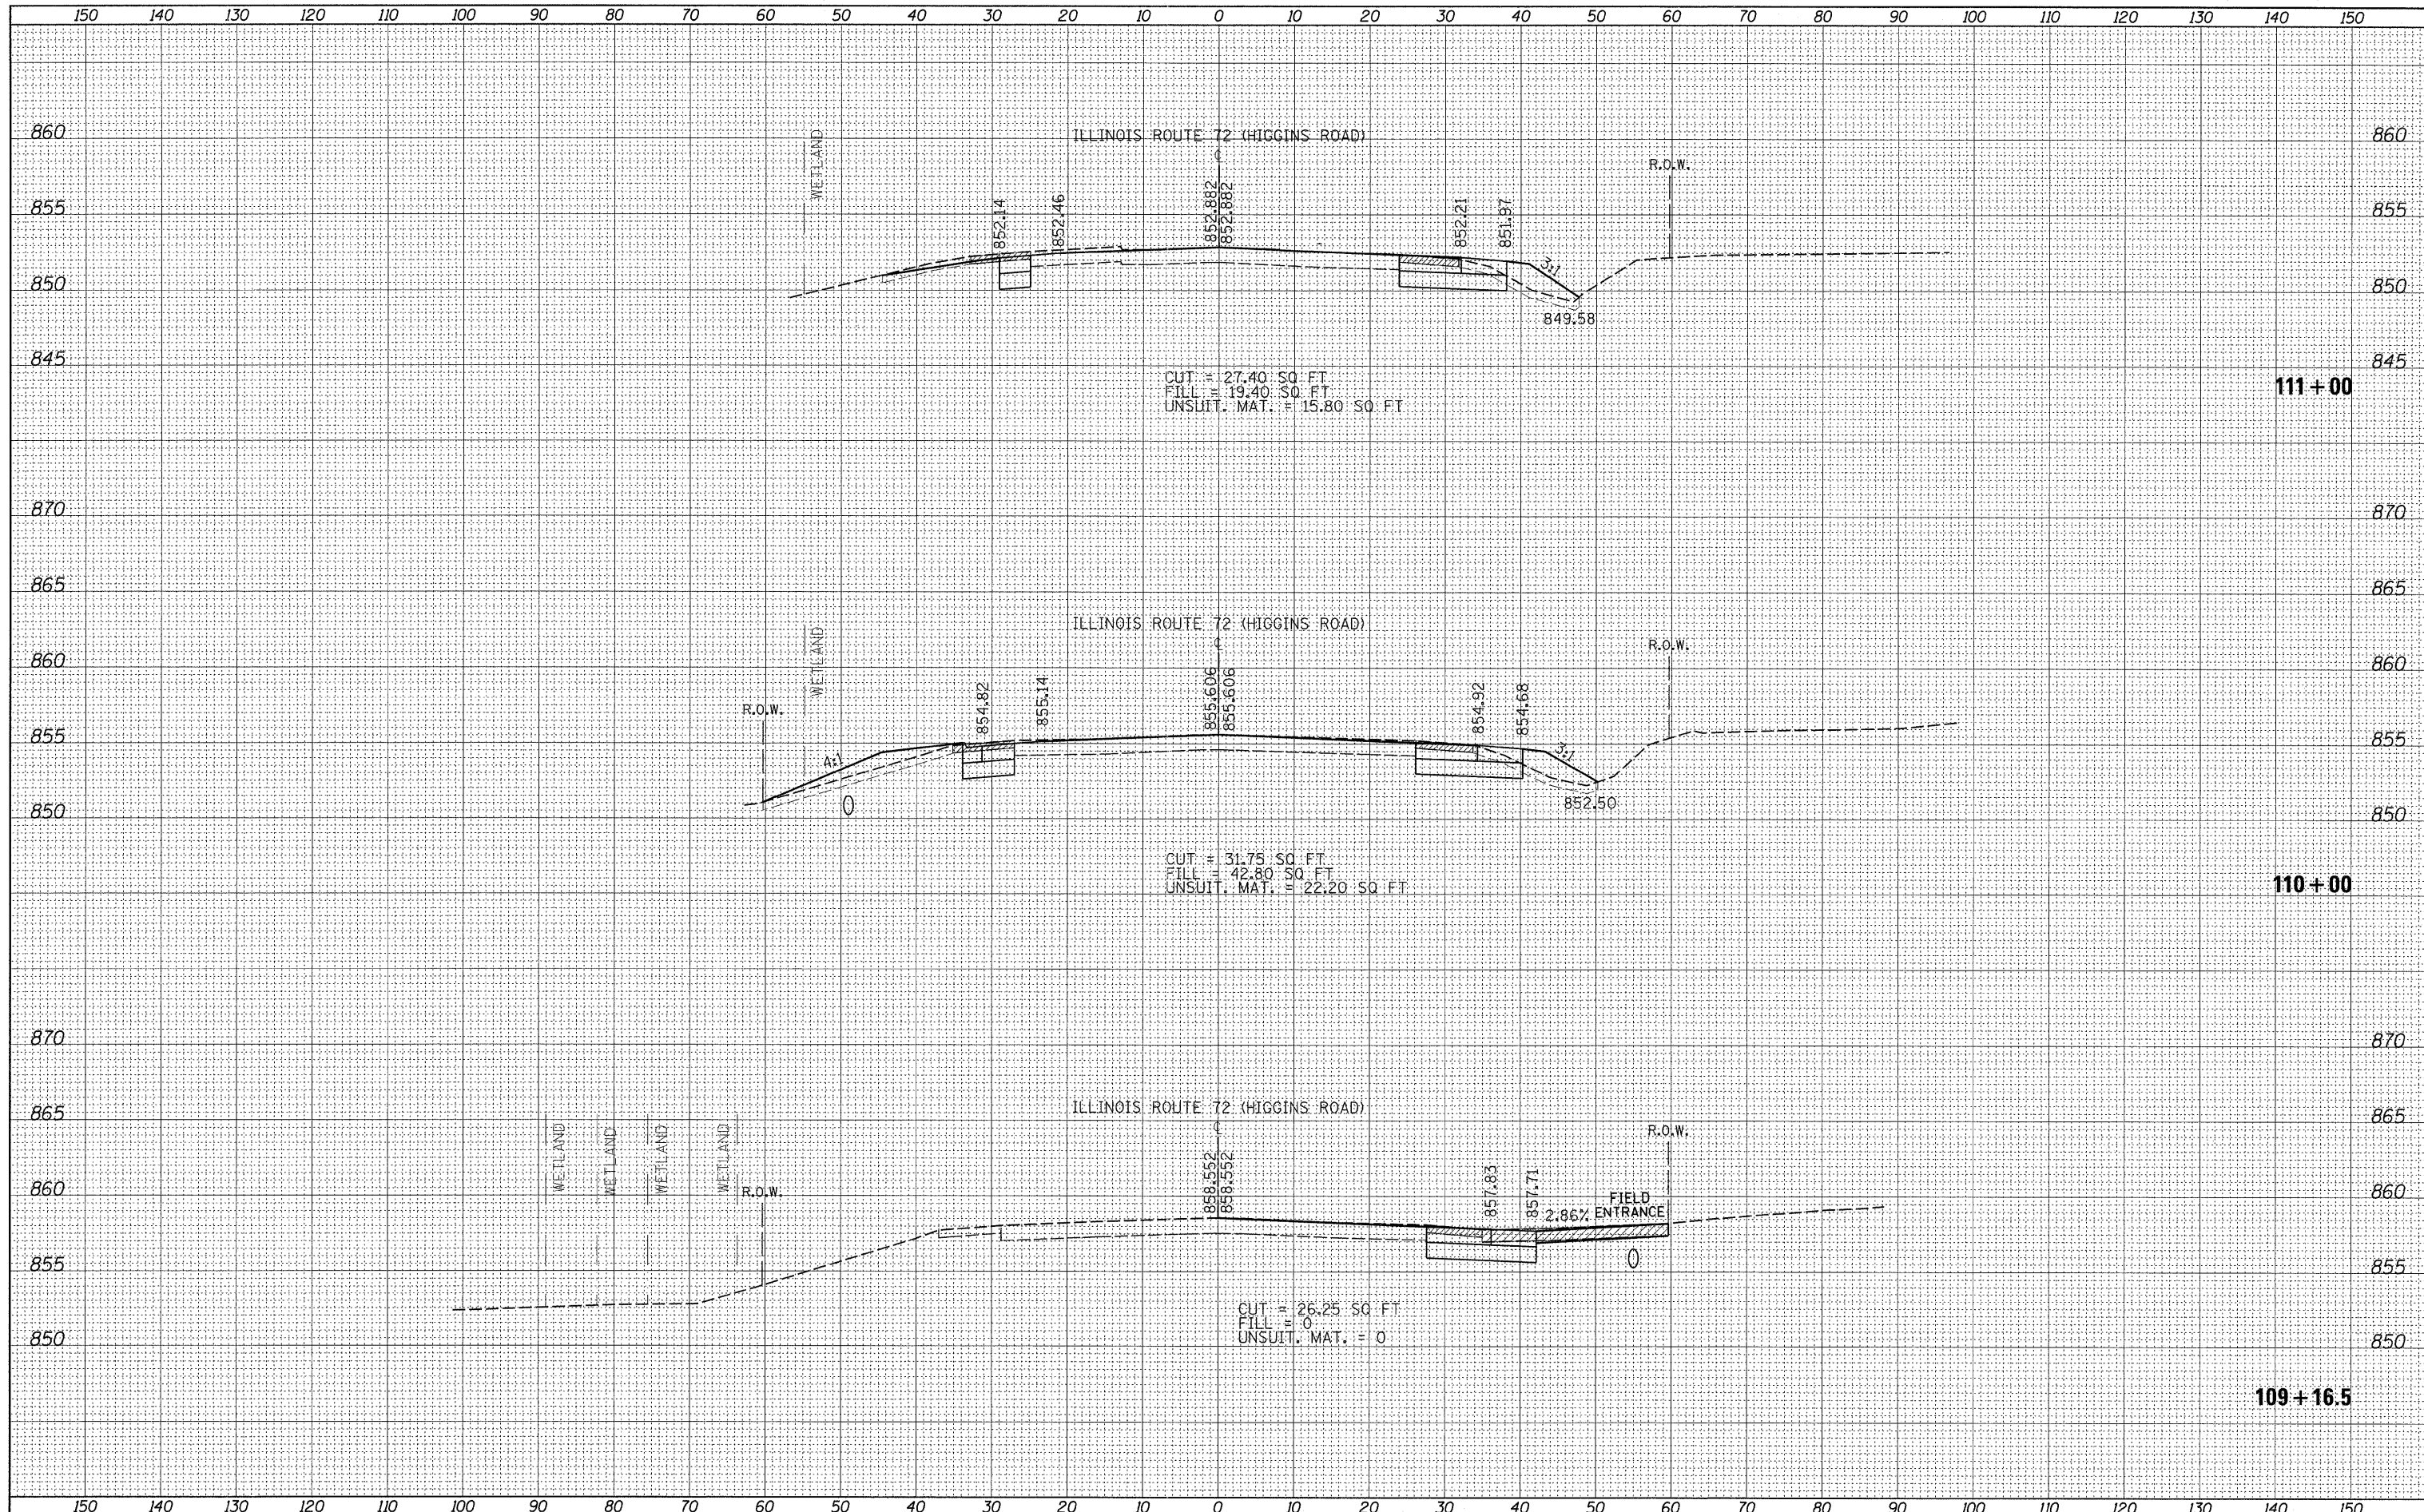

FILE NAME = c:\pwwork\pwwork\shiransb\d0126931\F110008-shiransb\1172-1.dgn
 USER NAME = shiransb
 DESIGNED -
 DRAWN -
 CHECKED -
 DATE -

REVISOR -
 REVISED -
 REVISED -
 REVISED -
 REVISED -

DESIGNED -
 DRAWN -
 CHECKED -
 DATE -

STATE OF ILLINOIS
 DEPARTMENT OF TRANSPORTATION

IL. RTE. 72 @ RANDALL RD.
 CROSS SECTIONS
 SCALE: SHEET NO. OF SHEETS STA. 109+16 TO STA. 111+00

F.A.P. RTE.	SECTION	COUNTY	TOTAL SHEETS	SHEET NO.
341	62-N-1	KANE	148	133
CONTRACT NO. 60K09				
ILLINOIS FED. AID PROJECT				