


| | |
|---------------|--|
| DATE | |
| BY | |
| SURVEYED | |
| PLOTTED | |
| TEMPLATE | |
| NOTE BOOK | |
| AREAS CHECKED | |
| NO. | |

| | |
|---------------|--|
| DATE | |
| BY | |
| SURVEYED | |
| PLOTTED | |
| TEMPLATE | |
| NOTE BOOK | |
| AREAS CHECKED | |
| NO. | |

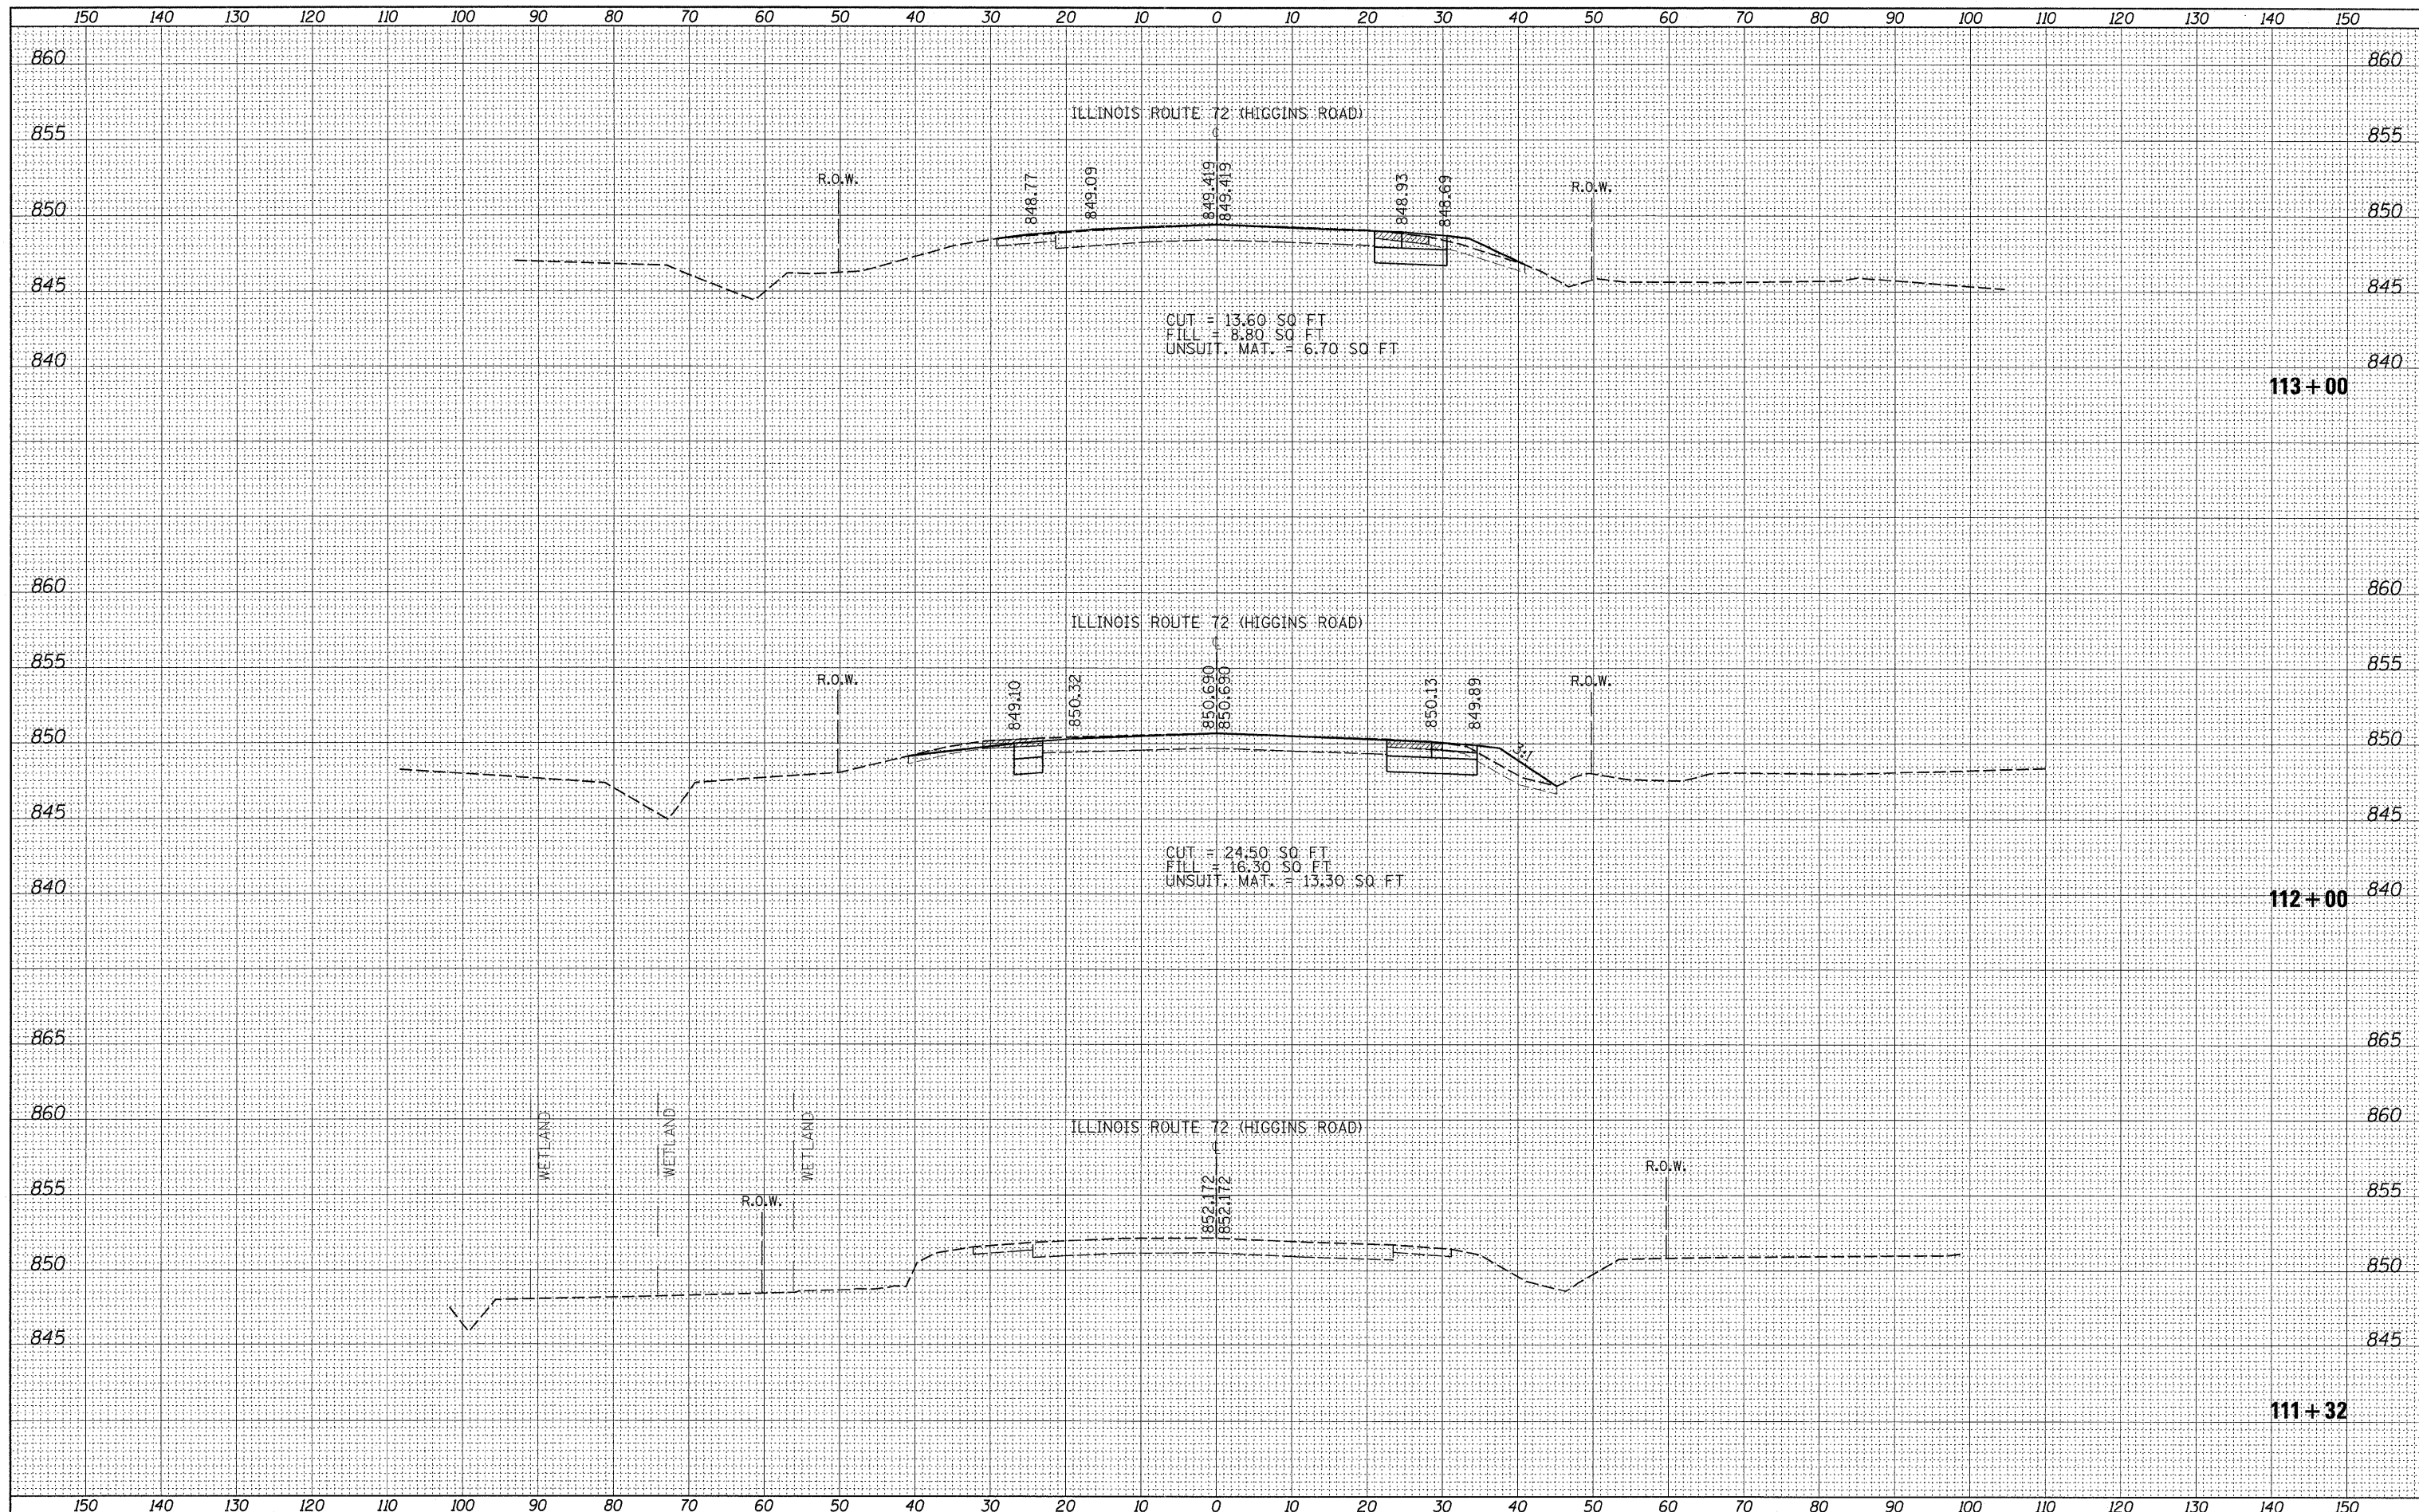

FILE NAME = c:\pwworkspace\shuronusb\10126931\112008-shuronusb\1172-1.dgn

USER NAME = shuronusb
 PLOT SCALE = 10.0000' / IN.
 PLOT DATE = 5/27/2011

| | |
|------------|-----------|
| DESIGNED - | REVISED - |
| DRAWN - | REVISED - |
| CHECKED - | REVISED - |
| DATE - | REVISED - |

**STATE OF ILLINOIS
 DEPARTMENT OF TRANSPORTATION**

**IL. RTE. 72 @ RANDALL RD.
 CROSS SECTIONS**

SCALE: SHEET NO. OF SHEETS STA. 111+32 TO STA. 113+00

| | | | | |
|---------------------------|----------------|-------------|------------------|--------------------|
| F.A.P. RTE. 341 | SECTION 62-N-1 | COUNTY KANE | TOTAL SHEETS 148 | SHEET NO. 134 |
| | | | | CONTRACT NO. 60K09 |
| ILLINOIS FED. AID PROJECT | | | | |