


BY	DATE
SURVEYED	
PLOTTED	
TEMPLATE	
NOTE BOOK	
AREAS CHECKED	
NO.	

BY	DATE
SURVEYED	
PLOTTED	
TEMPLATE	
NOTE BOOK	
AREAS CHECKED	
NO.	

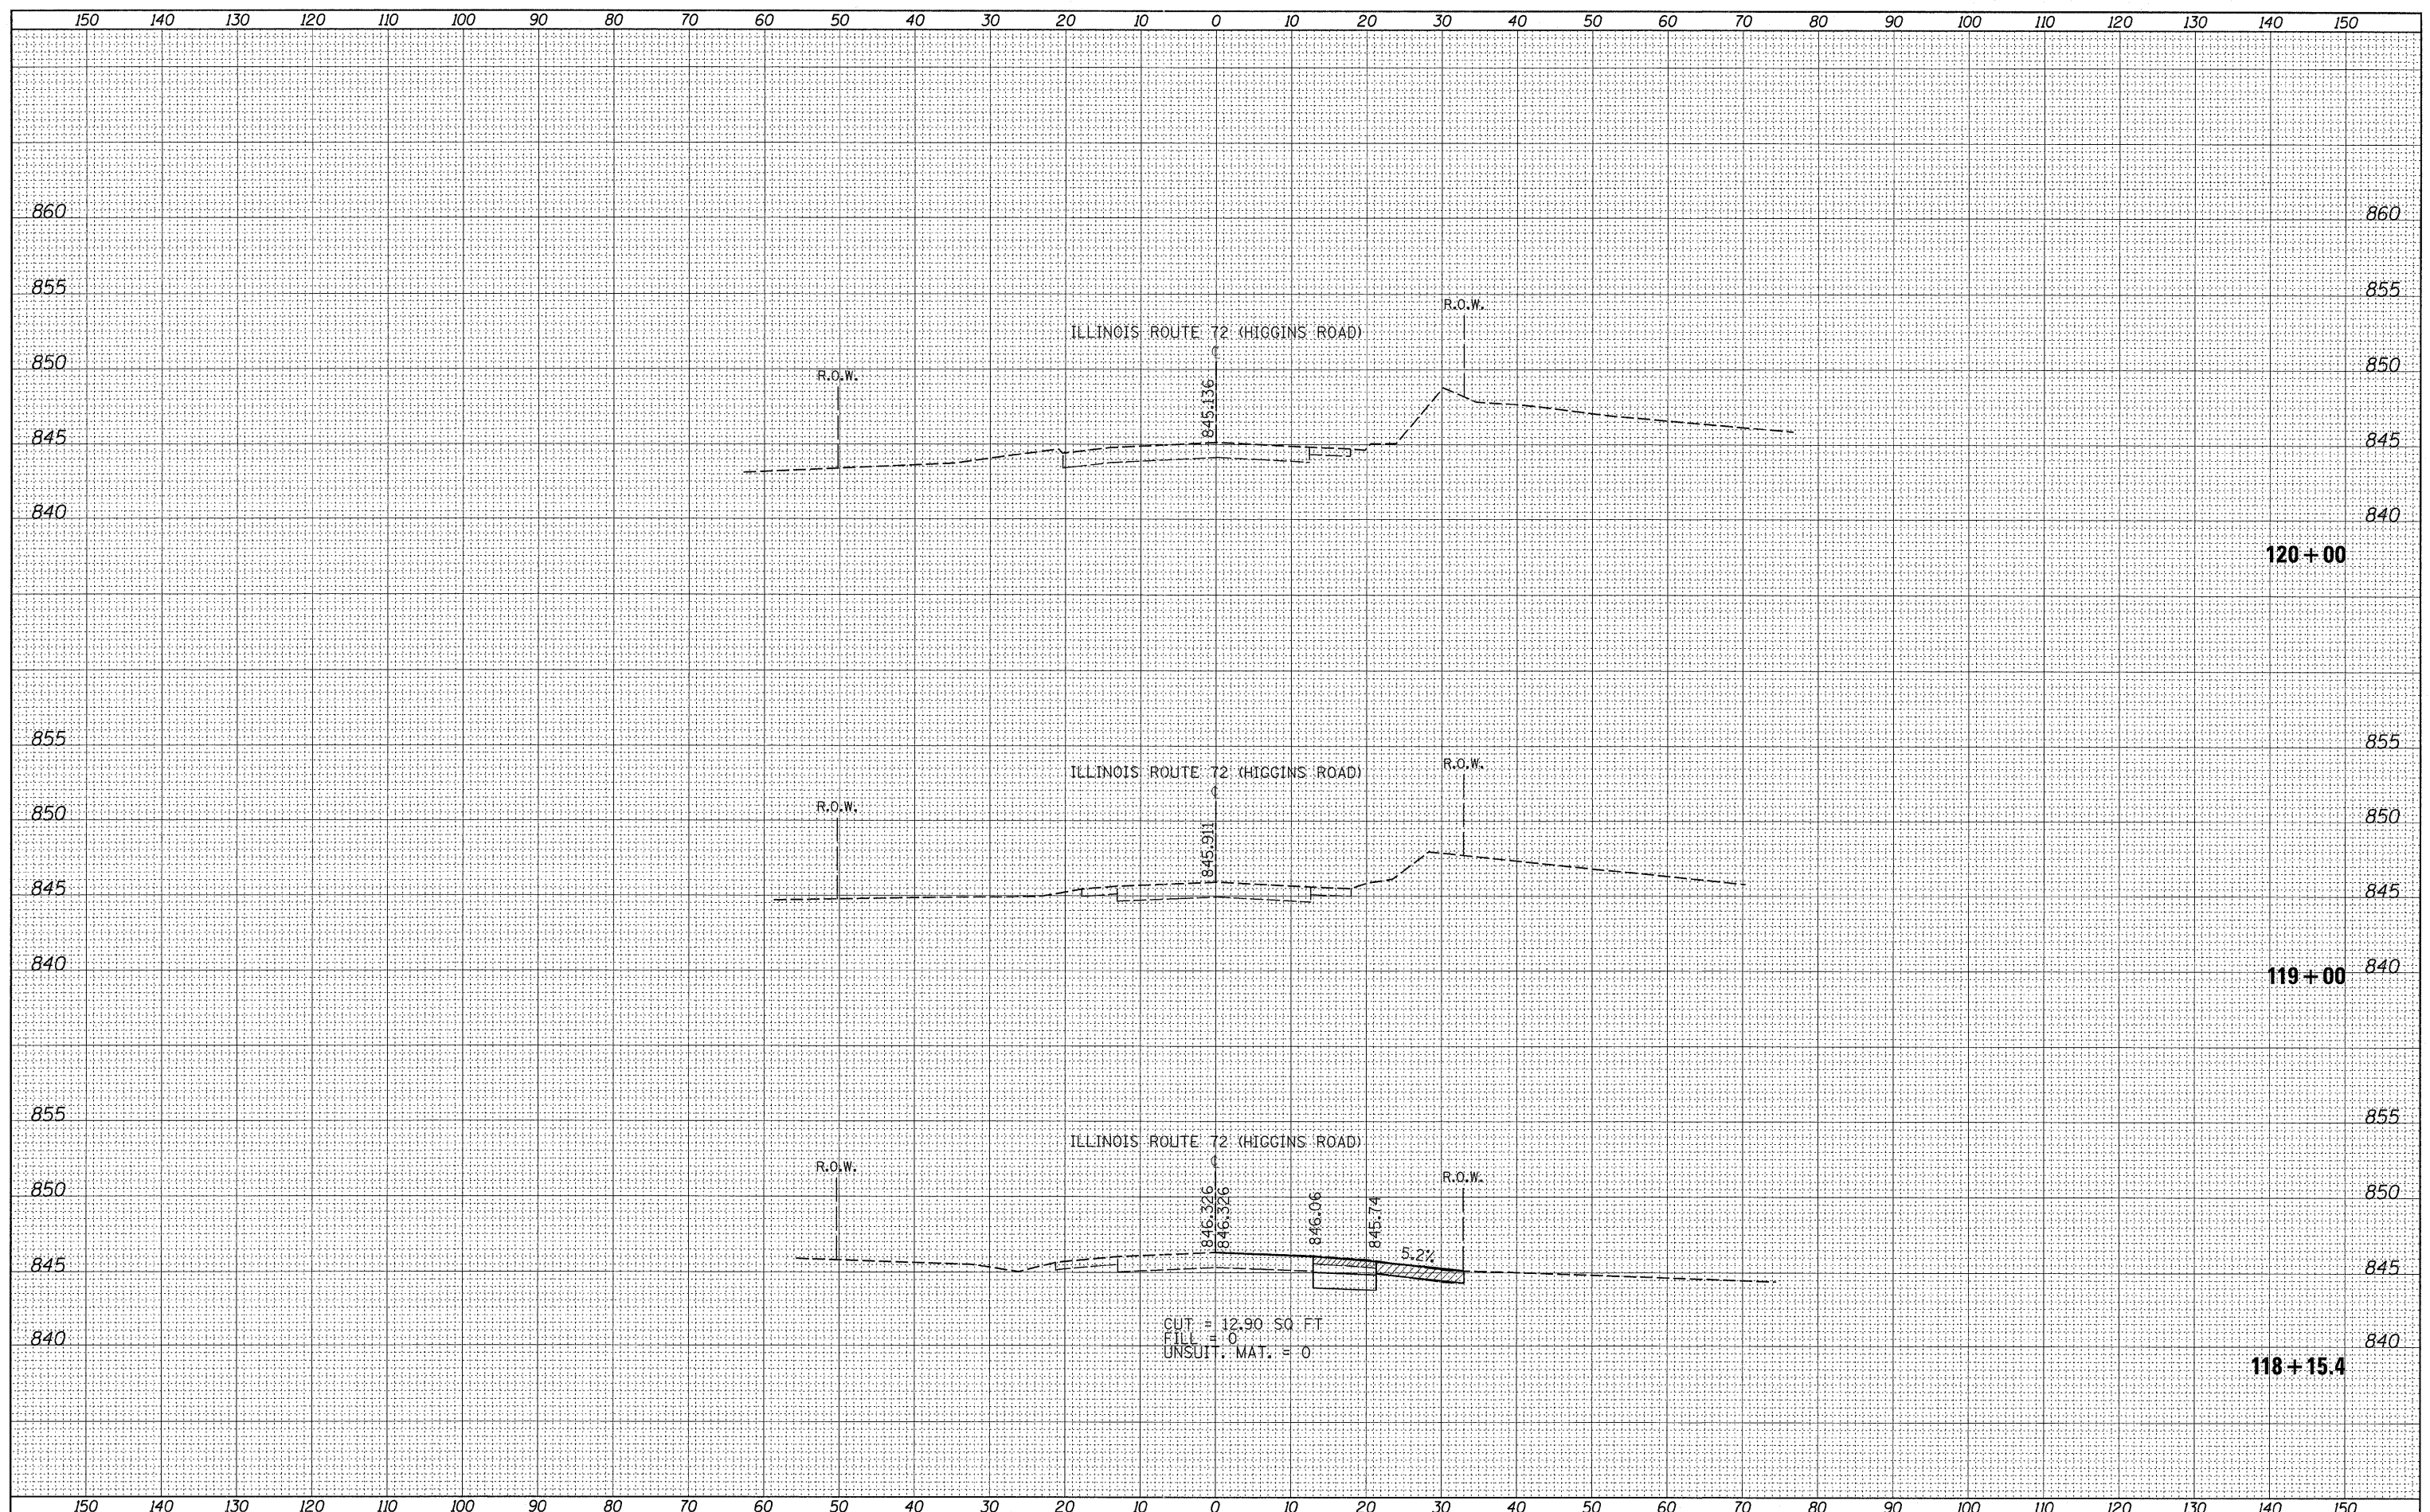

FILE NAME = c:\pw\work\pwsdot\shiransb\0126931\PI10208-shiransb\172-1.dgn
 USER NAME = shiransb
 PLOT SCALE = 10.0000' / IN.
 PLOT DATE = 5/27/2011

DESIGNED -
 DRAWN -
 CHECKED -
 DATE -

REVISED -
 REVISED -
 REVISED -
 REVISED -

**STATE OF ILLINOIS
 DEPARTMENT OF TRANSPORTATION**

**IL. RTE. 72 @ RANDALL RD.
 CROSS SECTIONS**

SCALE: SHEET NO. OF SHEETS STA. 118+15 TO STA. 120+00

F.A.P. RTE. 341	SECTION 62-N-1	COUNTY KANE	TOTAL SHEETS 148	SHEET NO. 137
CONTRACT NO. 60K09			ILLINOIS FED. AID PROJECT	