


DATE	
BY	
SURVEYED	
PLOTTED	
NOTE BOOK	
AREAS CHECKED	

DATE	
BY	
SURVEYED	
PLOTTED	
NOTE BOOK	
AREAS CHECKED	

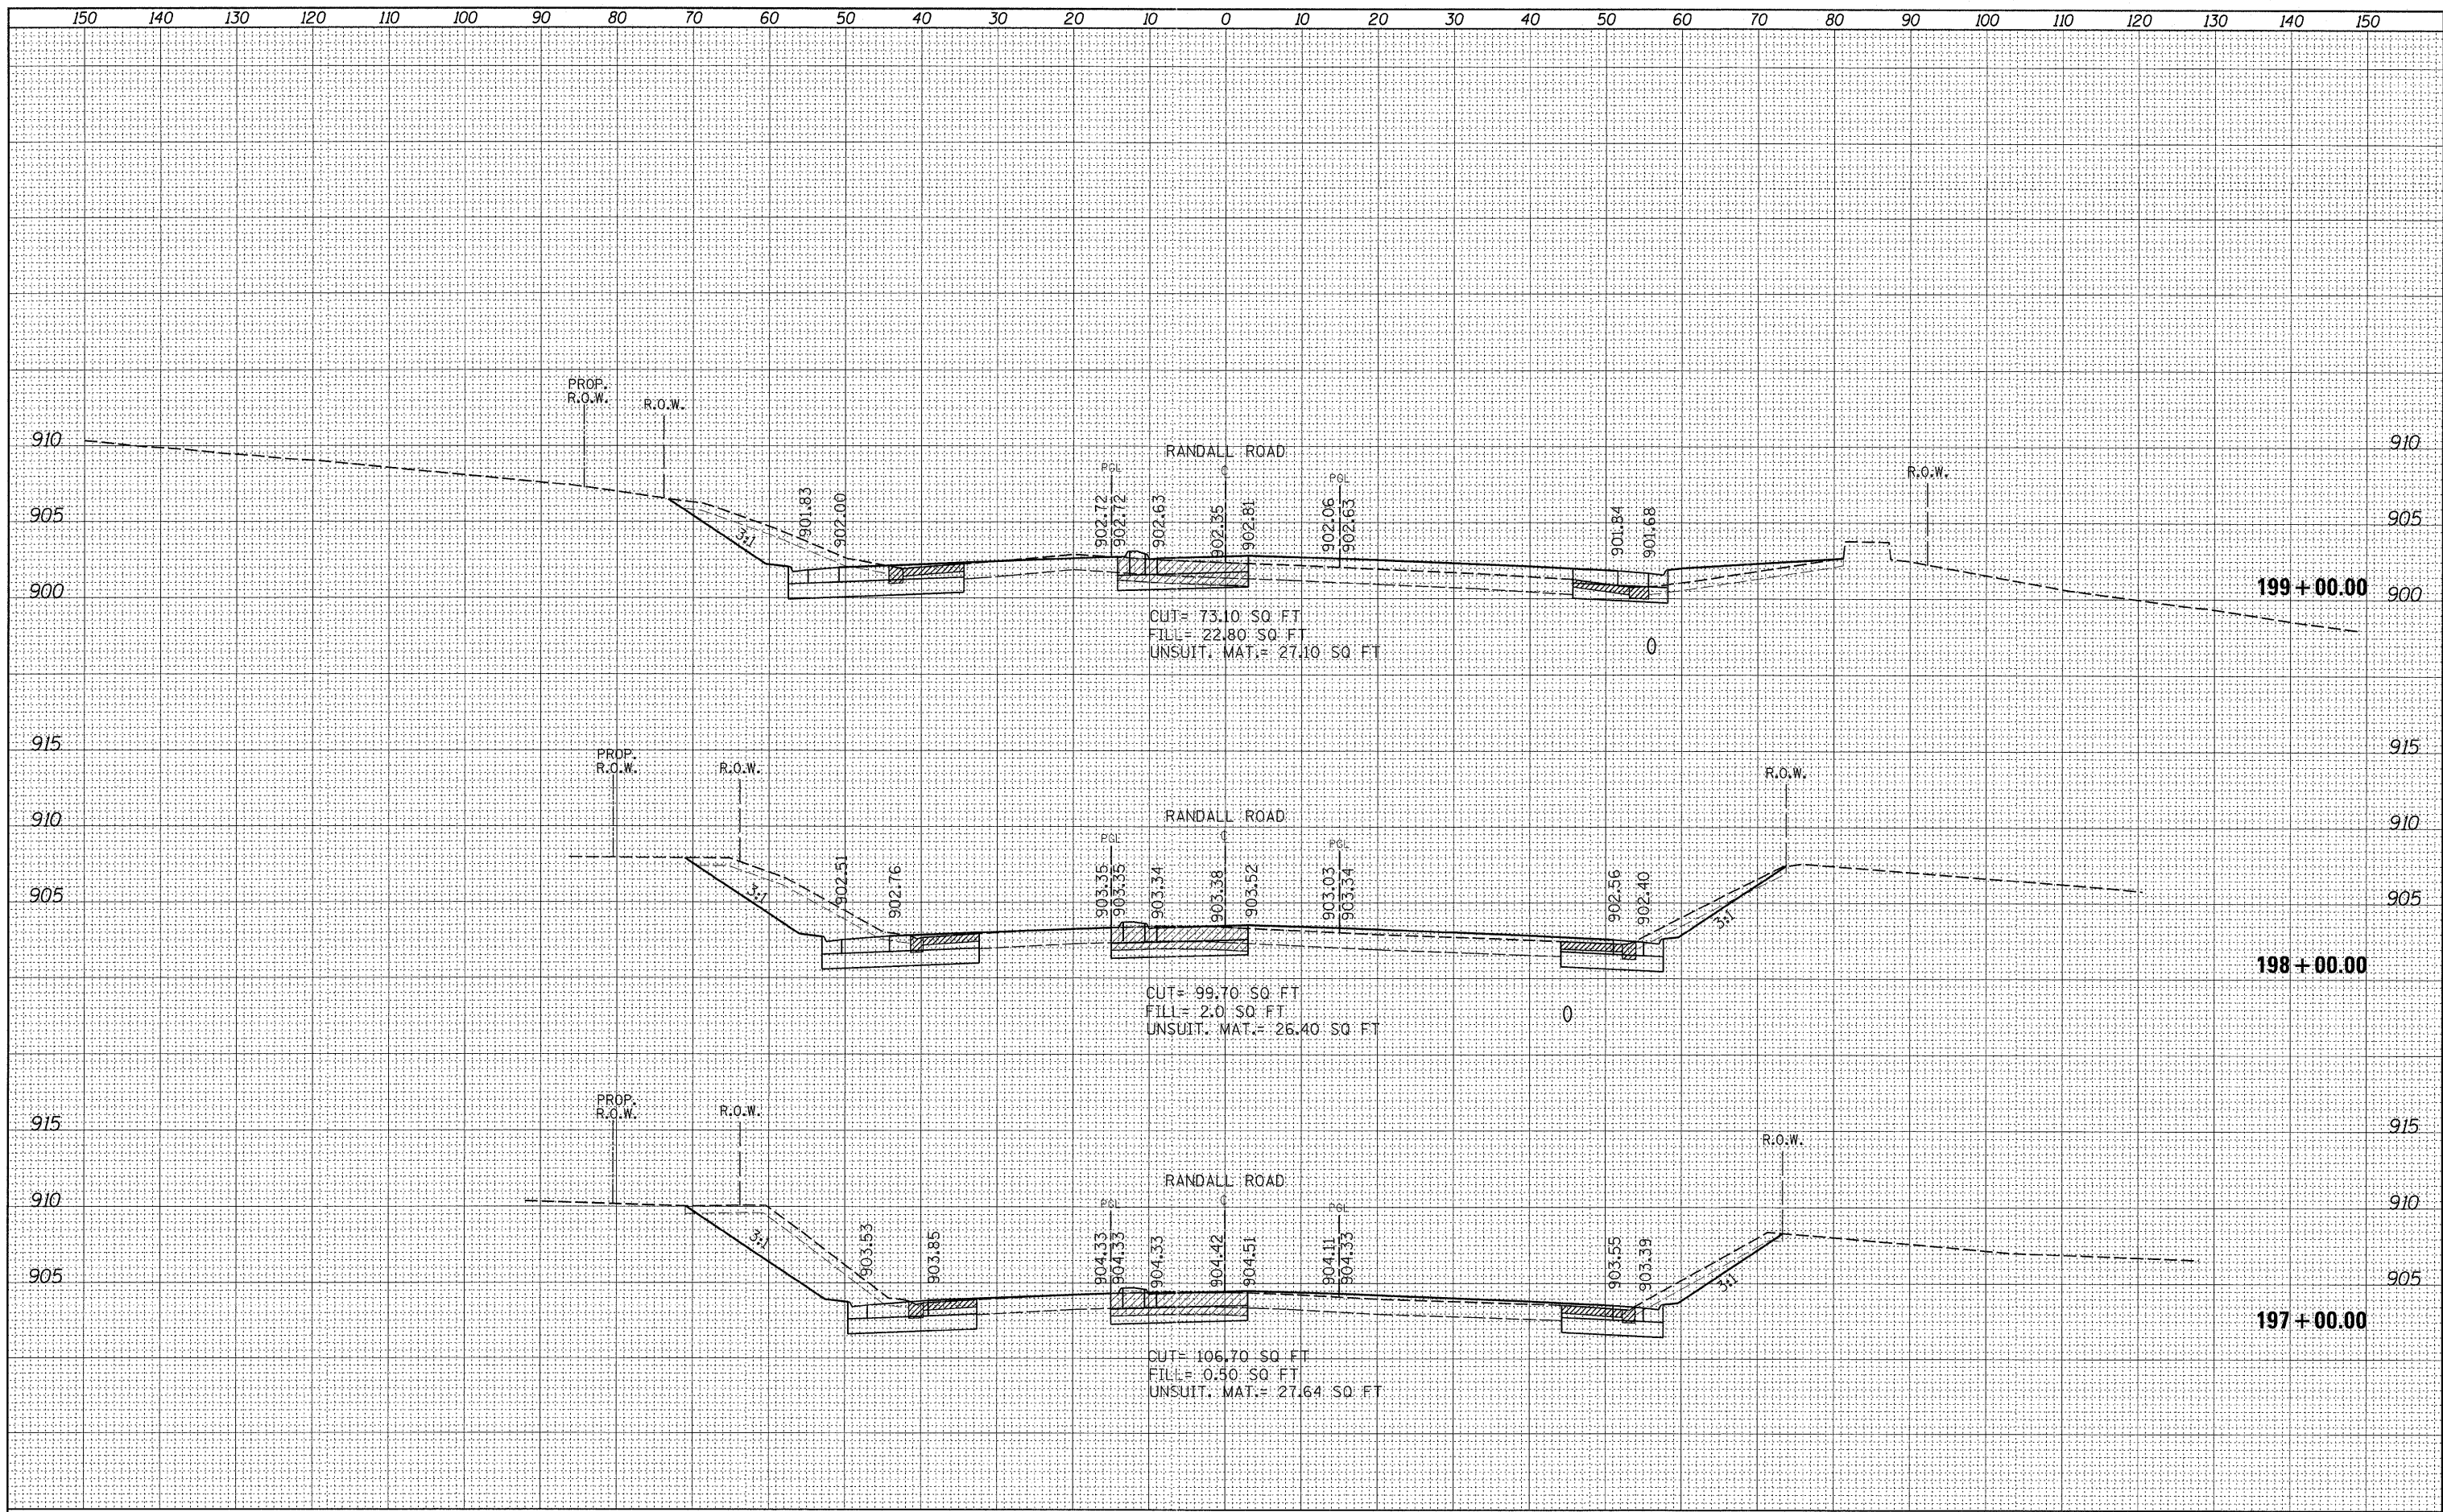

FILE NAME = P110008-sht-xssht-Randall1.dgn	USER NAME = poeiechal	DESIGNED -	REVISED -	<b>STATE OF ILLINOIS DEPARTMENT OF TRANSPORTATION</b>	<b>RANDALL ROAD CROSS SECTIONS</b>			F.A.P. RTE. 341	SECTION 62-N-1	COUNTY KANE	TOTAL SHEETS 148	SHEET NO. 142
	PLOT SCALE = 10.0000' / 1" =	DRAWN -	REVISED -		SCALE:	SHEET NO. OF SHEETS	STA. 197+00.00 TO STA. 199+00.00	CONTRACT NO. 60K09				
	PLOT DATE = 6/23/2011	CHECKED -	REVISED -		ILLINOIS FED. AID PROJECT							
		DATE -	REVISED -									