


DATE	
BY	
SURVEYED	
PLOTTED	
NOTE BOOK	
AREAS CHECKED	

DATE	
BY	
SURVEYED	
PLOTTED	
NOTE BOOK	
AREAS CHECKED	

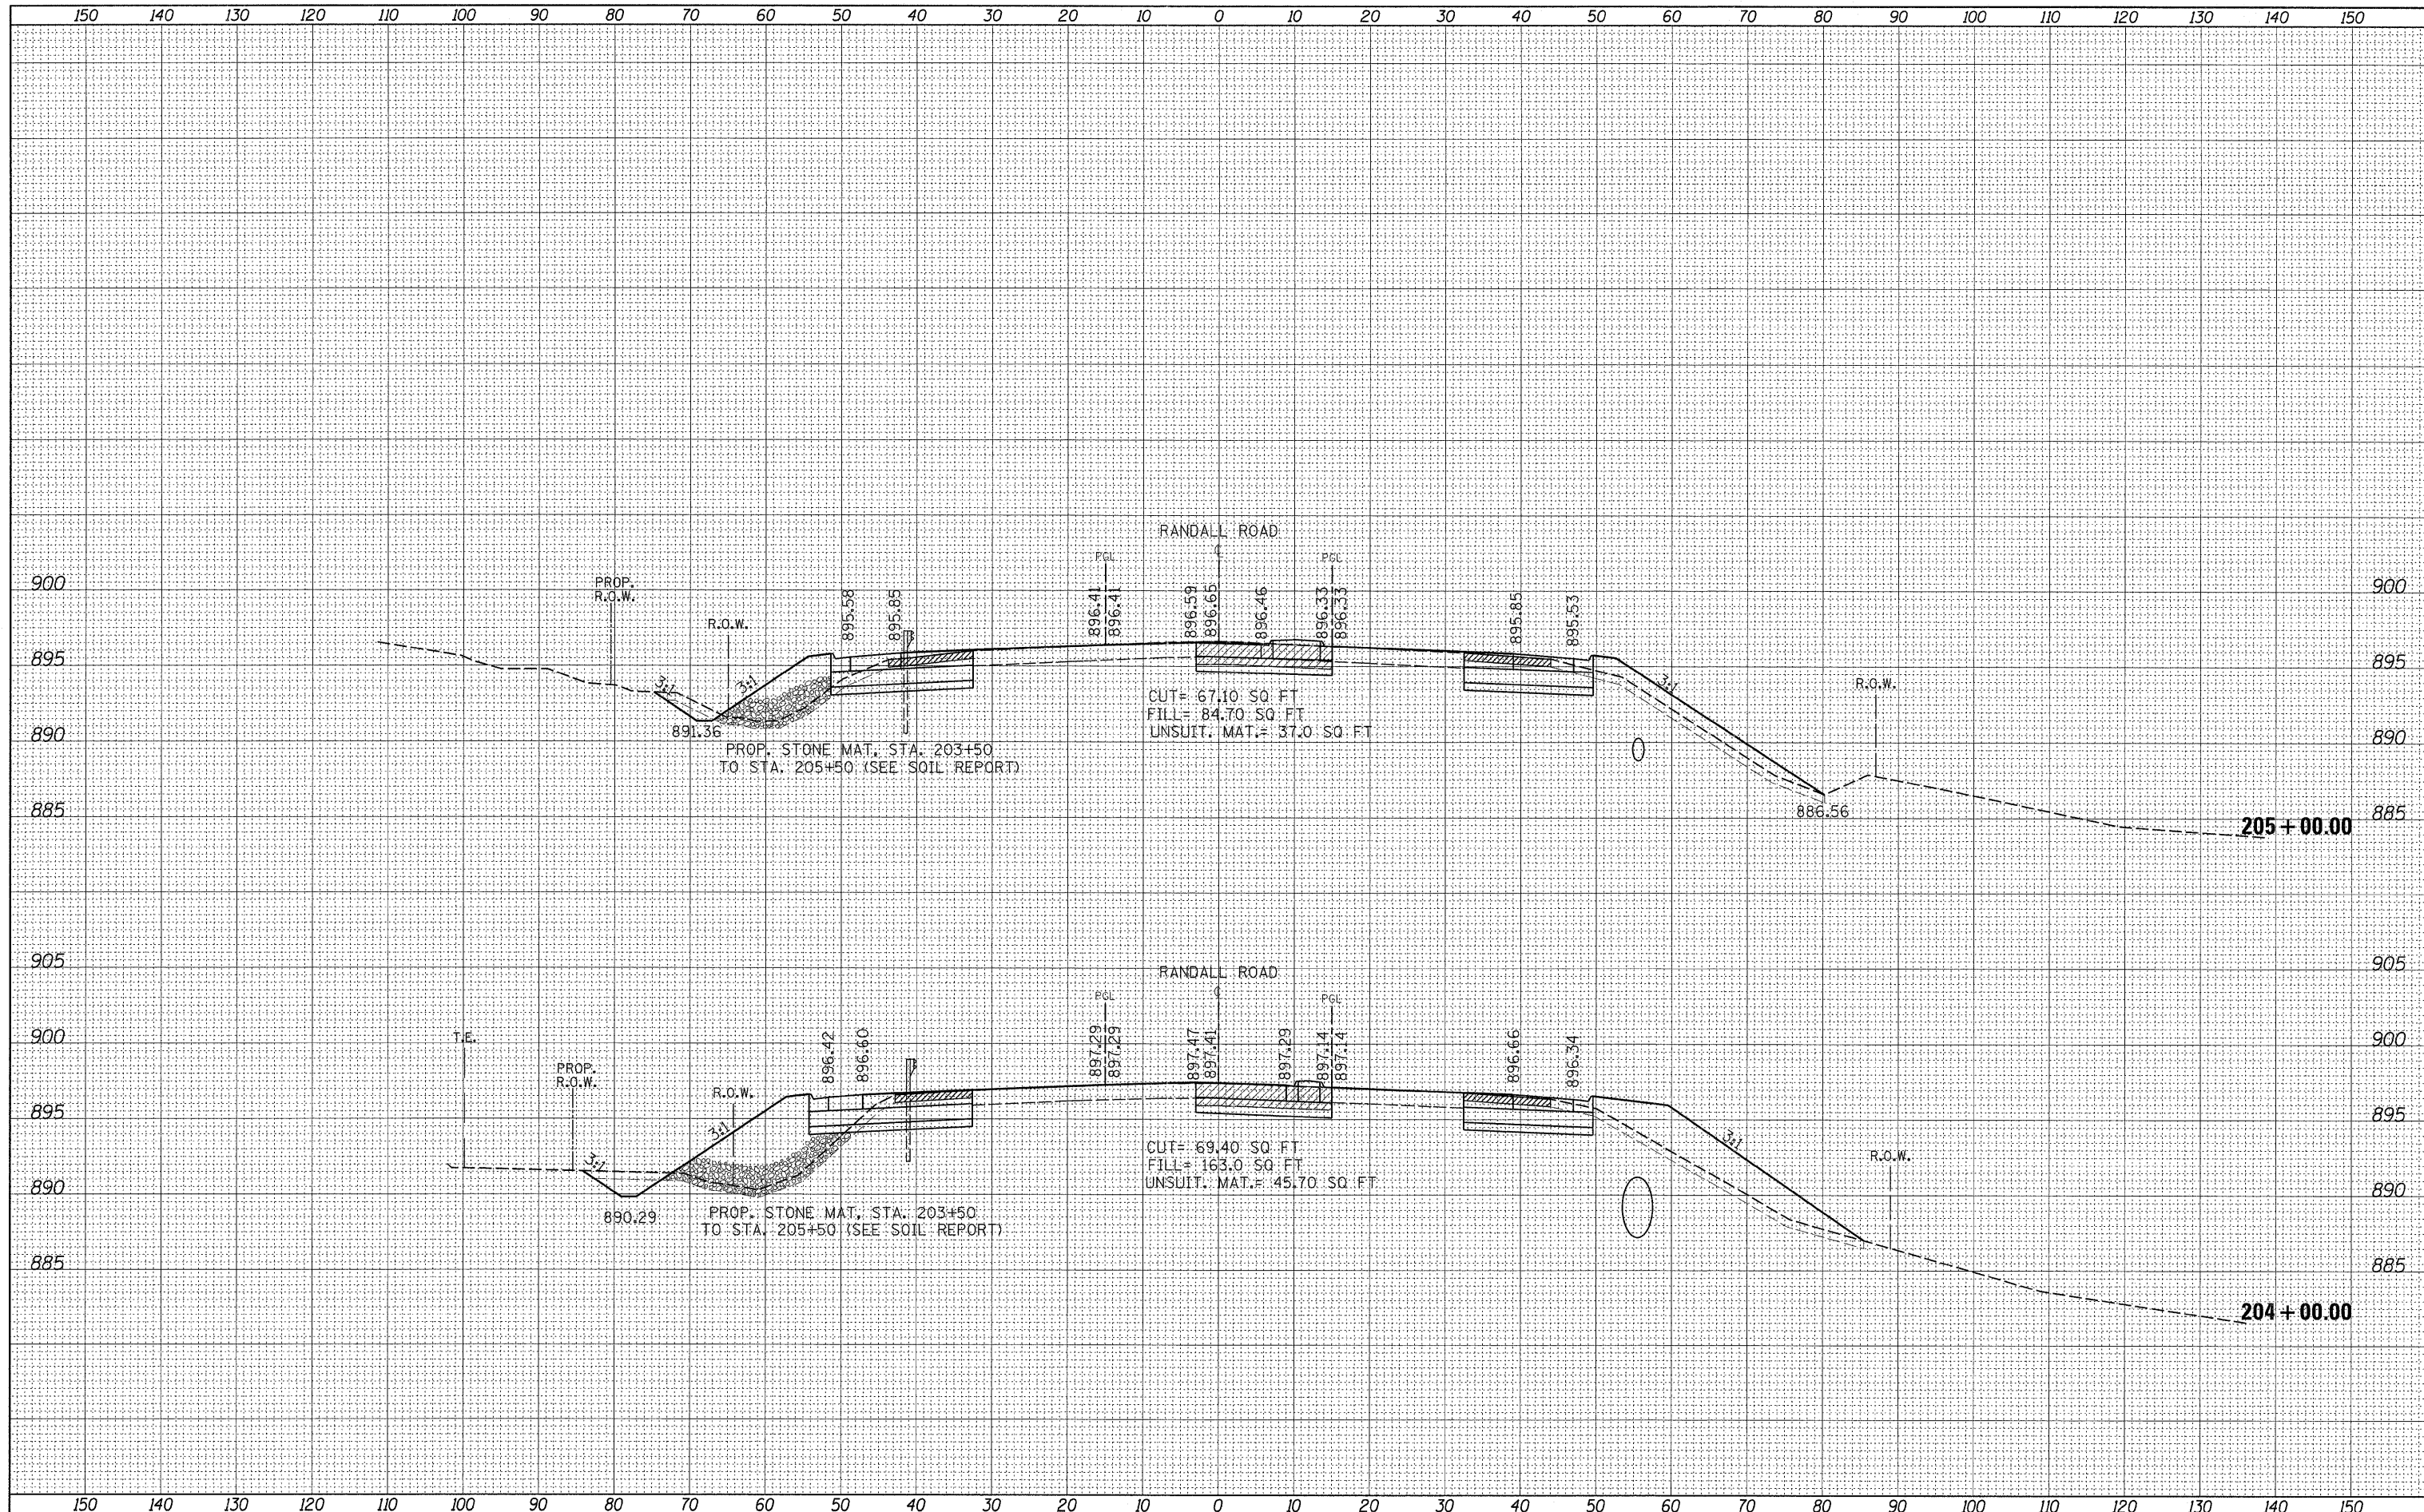

FILE NAME = P110008-sht-xxsht-Randall.dgn

USER NAME = shiranisb

PLOT SCALE = 10.0000' / IN.

PLOT DATE = 5/27/2011

DESIGNED -	REVISED -
DRAWN -	REVISED -
CHECKED -	REVISED -
DATE -	REVISED -

**STATE OF ILLINOIS**  
**DEPARTMENT OF TRANSPORTATION**

**RANDALL ROAD CROSS SECTIONS**

SCALE: SHEET NO. OF SHEETS STA. 204+00.00 TO STA. 205+00.00

F.A.P. RTE.	SECTION	COUNTY	TOTAL SHEETS	SHEET NO.
341	62-N-1	KANE	148	145
CONTRACT NO. 60K09				
ILLINOIS FED. AID PROJECT				