


BY	DATE
SURVEYED	
PLOTTED	
TEMPLATE	
NOTE BOOK	
AREAS CHECKED	
NO.	

BY	DATE
SURVEYED	
PLOTTED	
TEMPLATE	
NOTE BOOK	
AREAS CHECKED	
NO.	

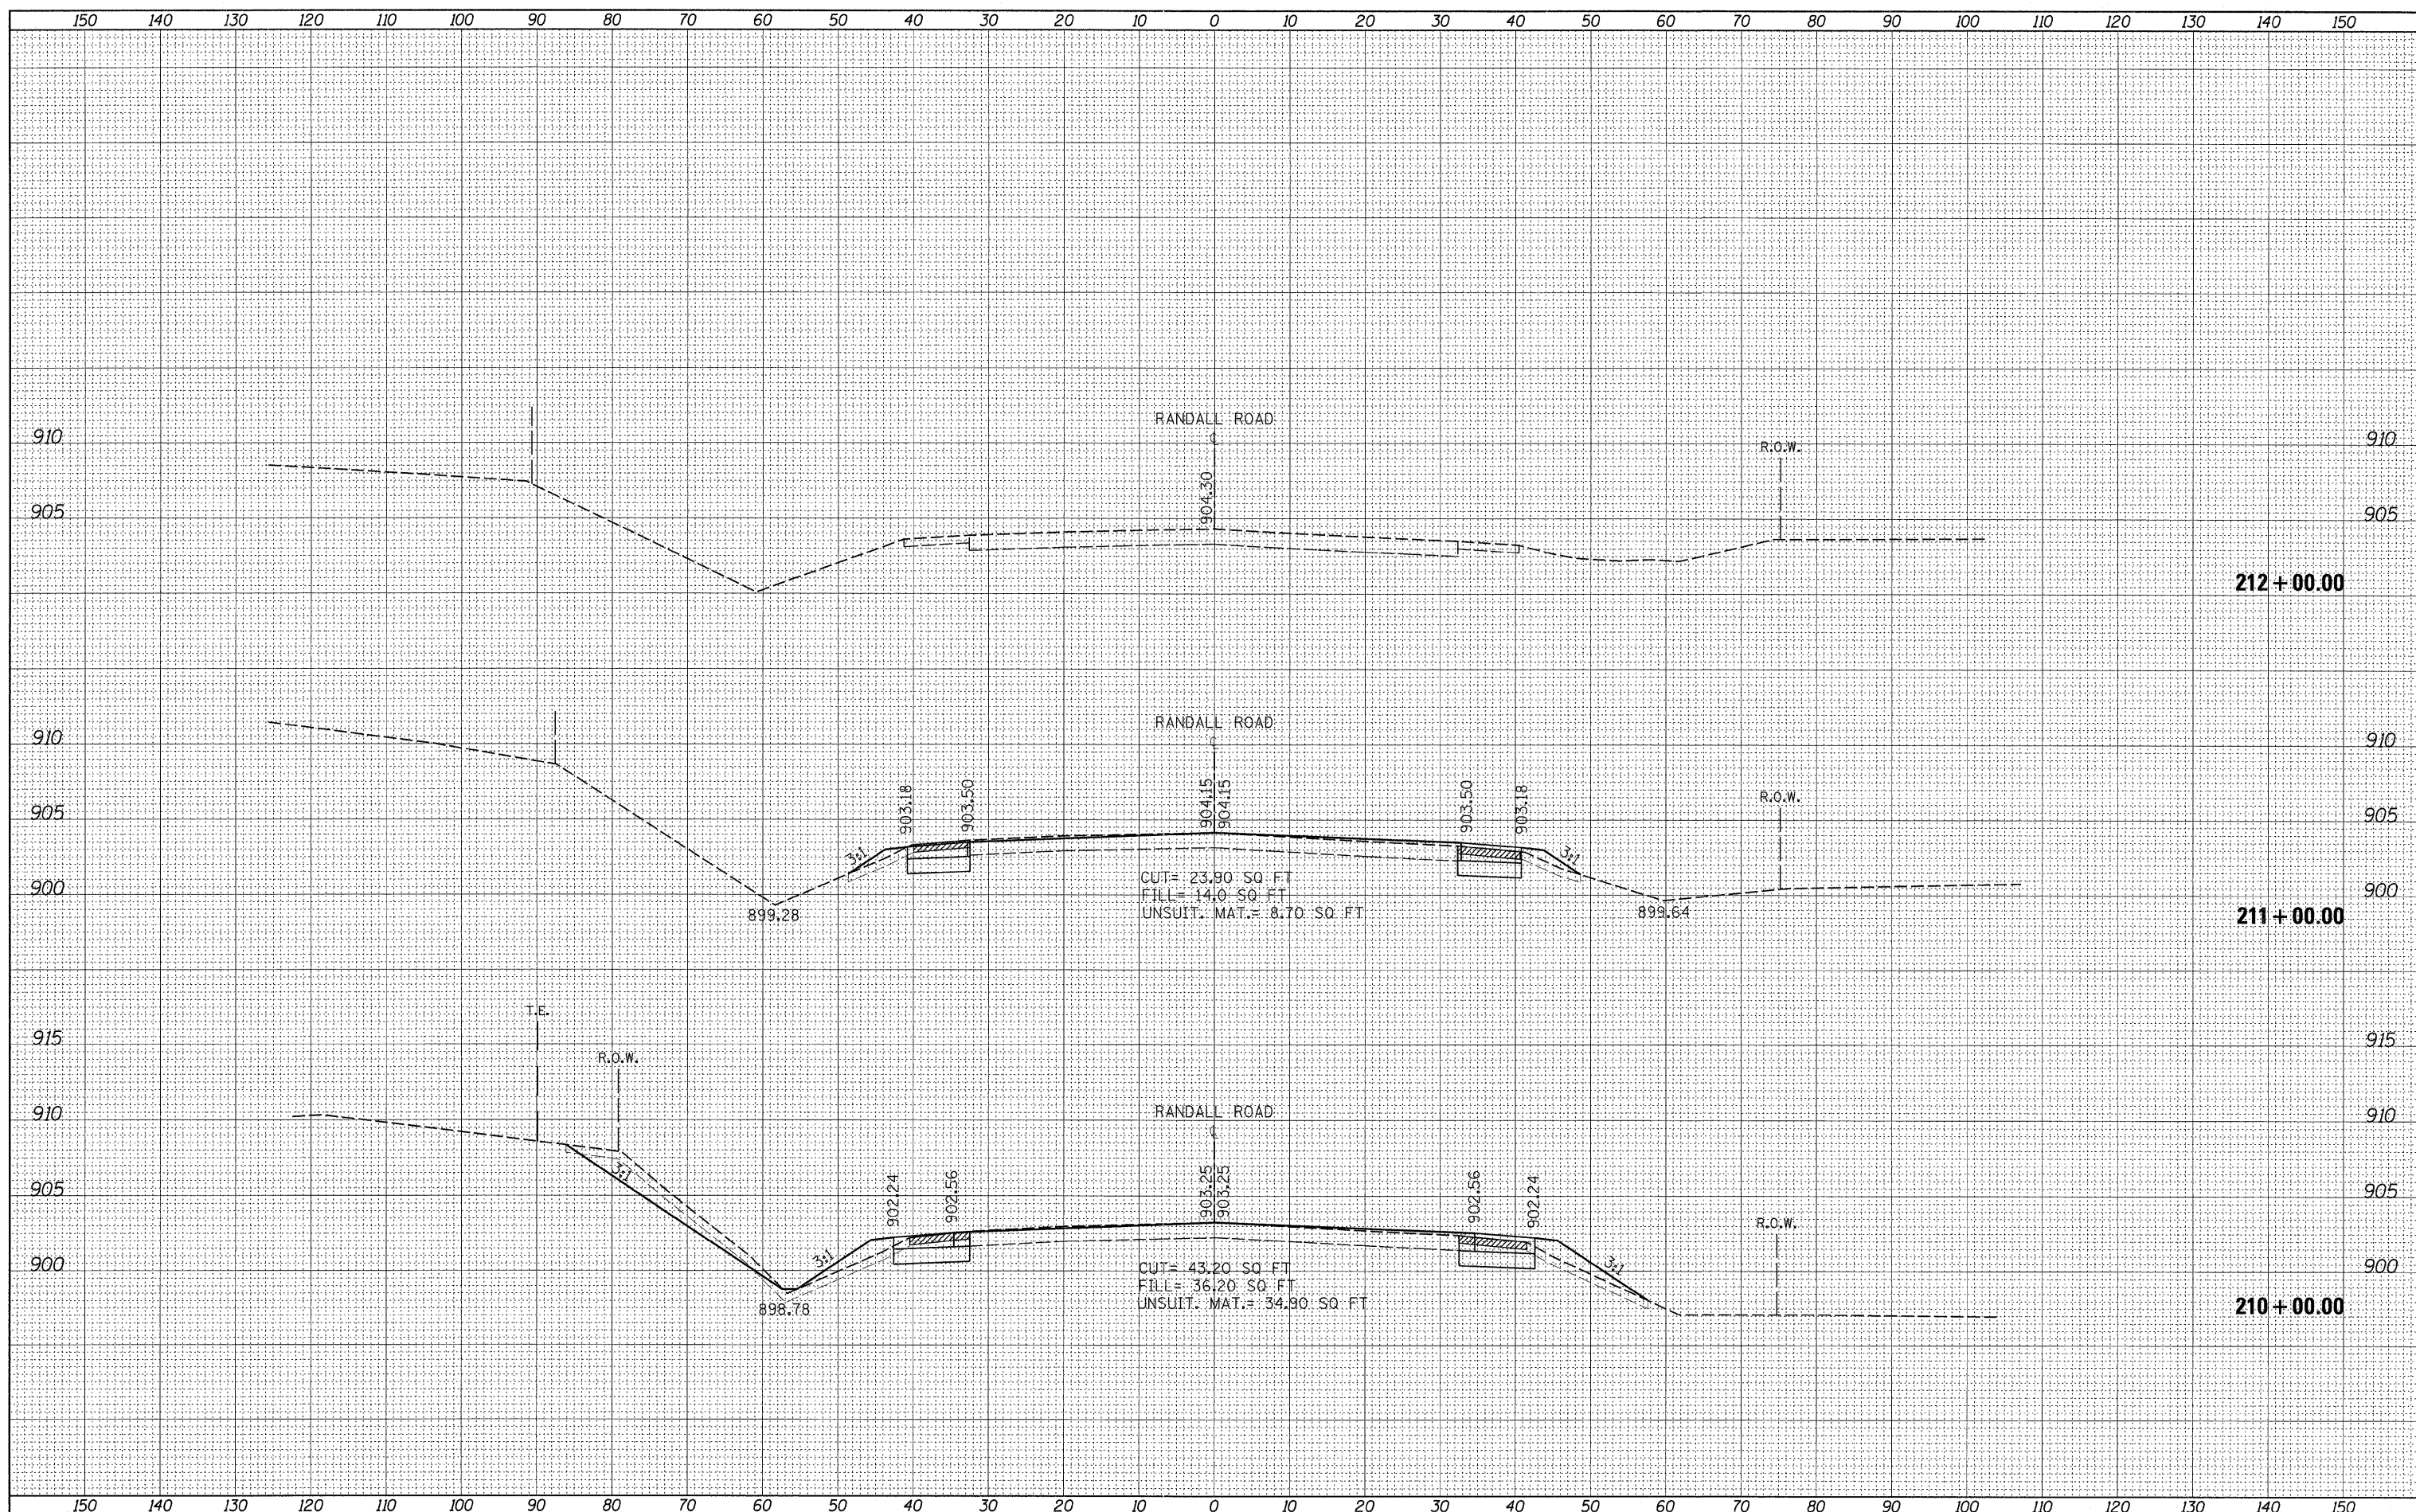

FILE NAME = P1100008-sht-ssht-Randall.dgn  
 USER NAME = shirani1sb  
 PLOT SCALE = 10.0000' / IN.  
 PLOT DATE = 5/27/2011

DESIGNED -  
 DRAWN -  
 CHECKED -  
 DATE -

REVISED -  
 REVISED -  
 REVISED -  
 REVISED -

**STATE OF ILLINOIS  
 DEPARTMENT OF TRANSPORTATION**

**RANDALL ROAD CROSS SECTIONS**

SCALE: SHEET NO. OF SHEETS STA. 210+00.00 TO STA. 212+00.00

F.A.P. RTE. 341	SECTION 62-N-1	COUNTY KANE	TOTAL SHEETS 148	SHEET NO. 148
CONTRACT NO. 60K09				
ILLINOIS FED. AID PROJECT				