
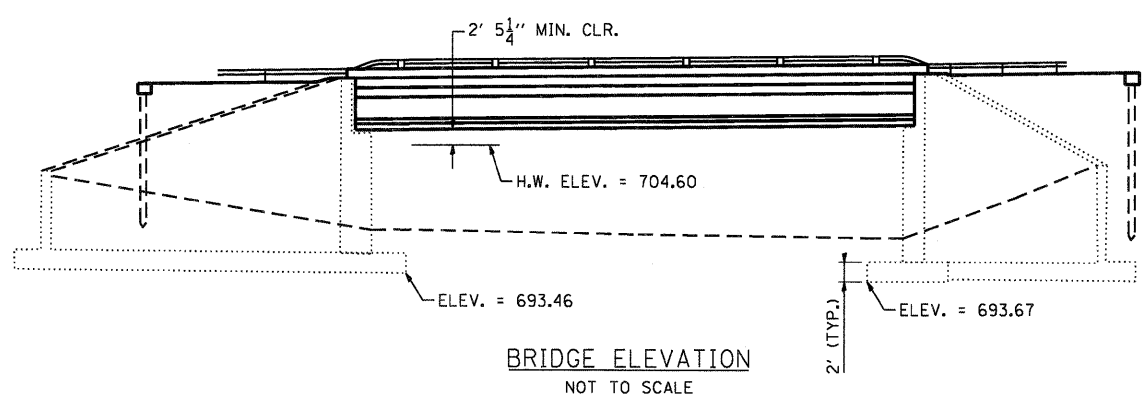


**LEGEND**

 STONE RIPRAP, CLASS A4 (2.3' THICK)

BM 1: 5/8" IRON ROD 300' NORTH OF BRIDGE (ON DRIVEWAY)  
ELEV. = 708.41  
BM 2: 5/8" IRON ROD 30' NORTH OF BRIDGE (OFF NB SHOULDER)  
ELEV. = 710.09

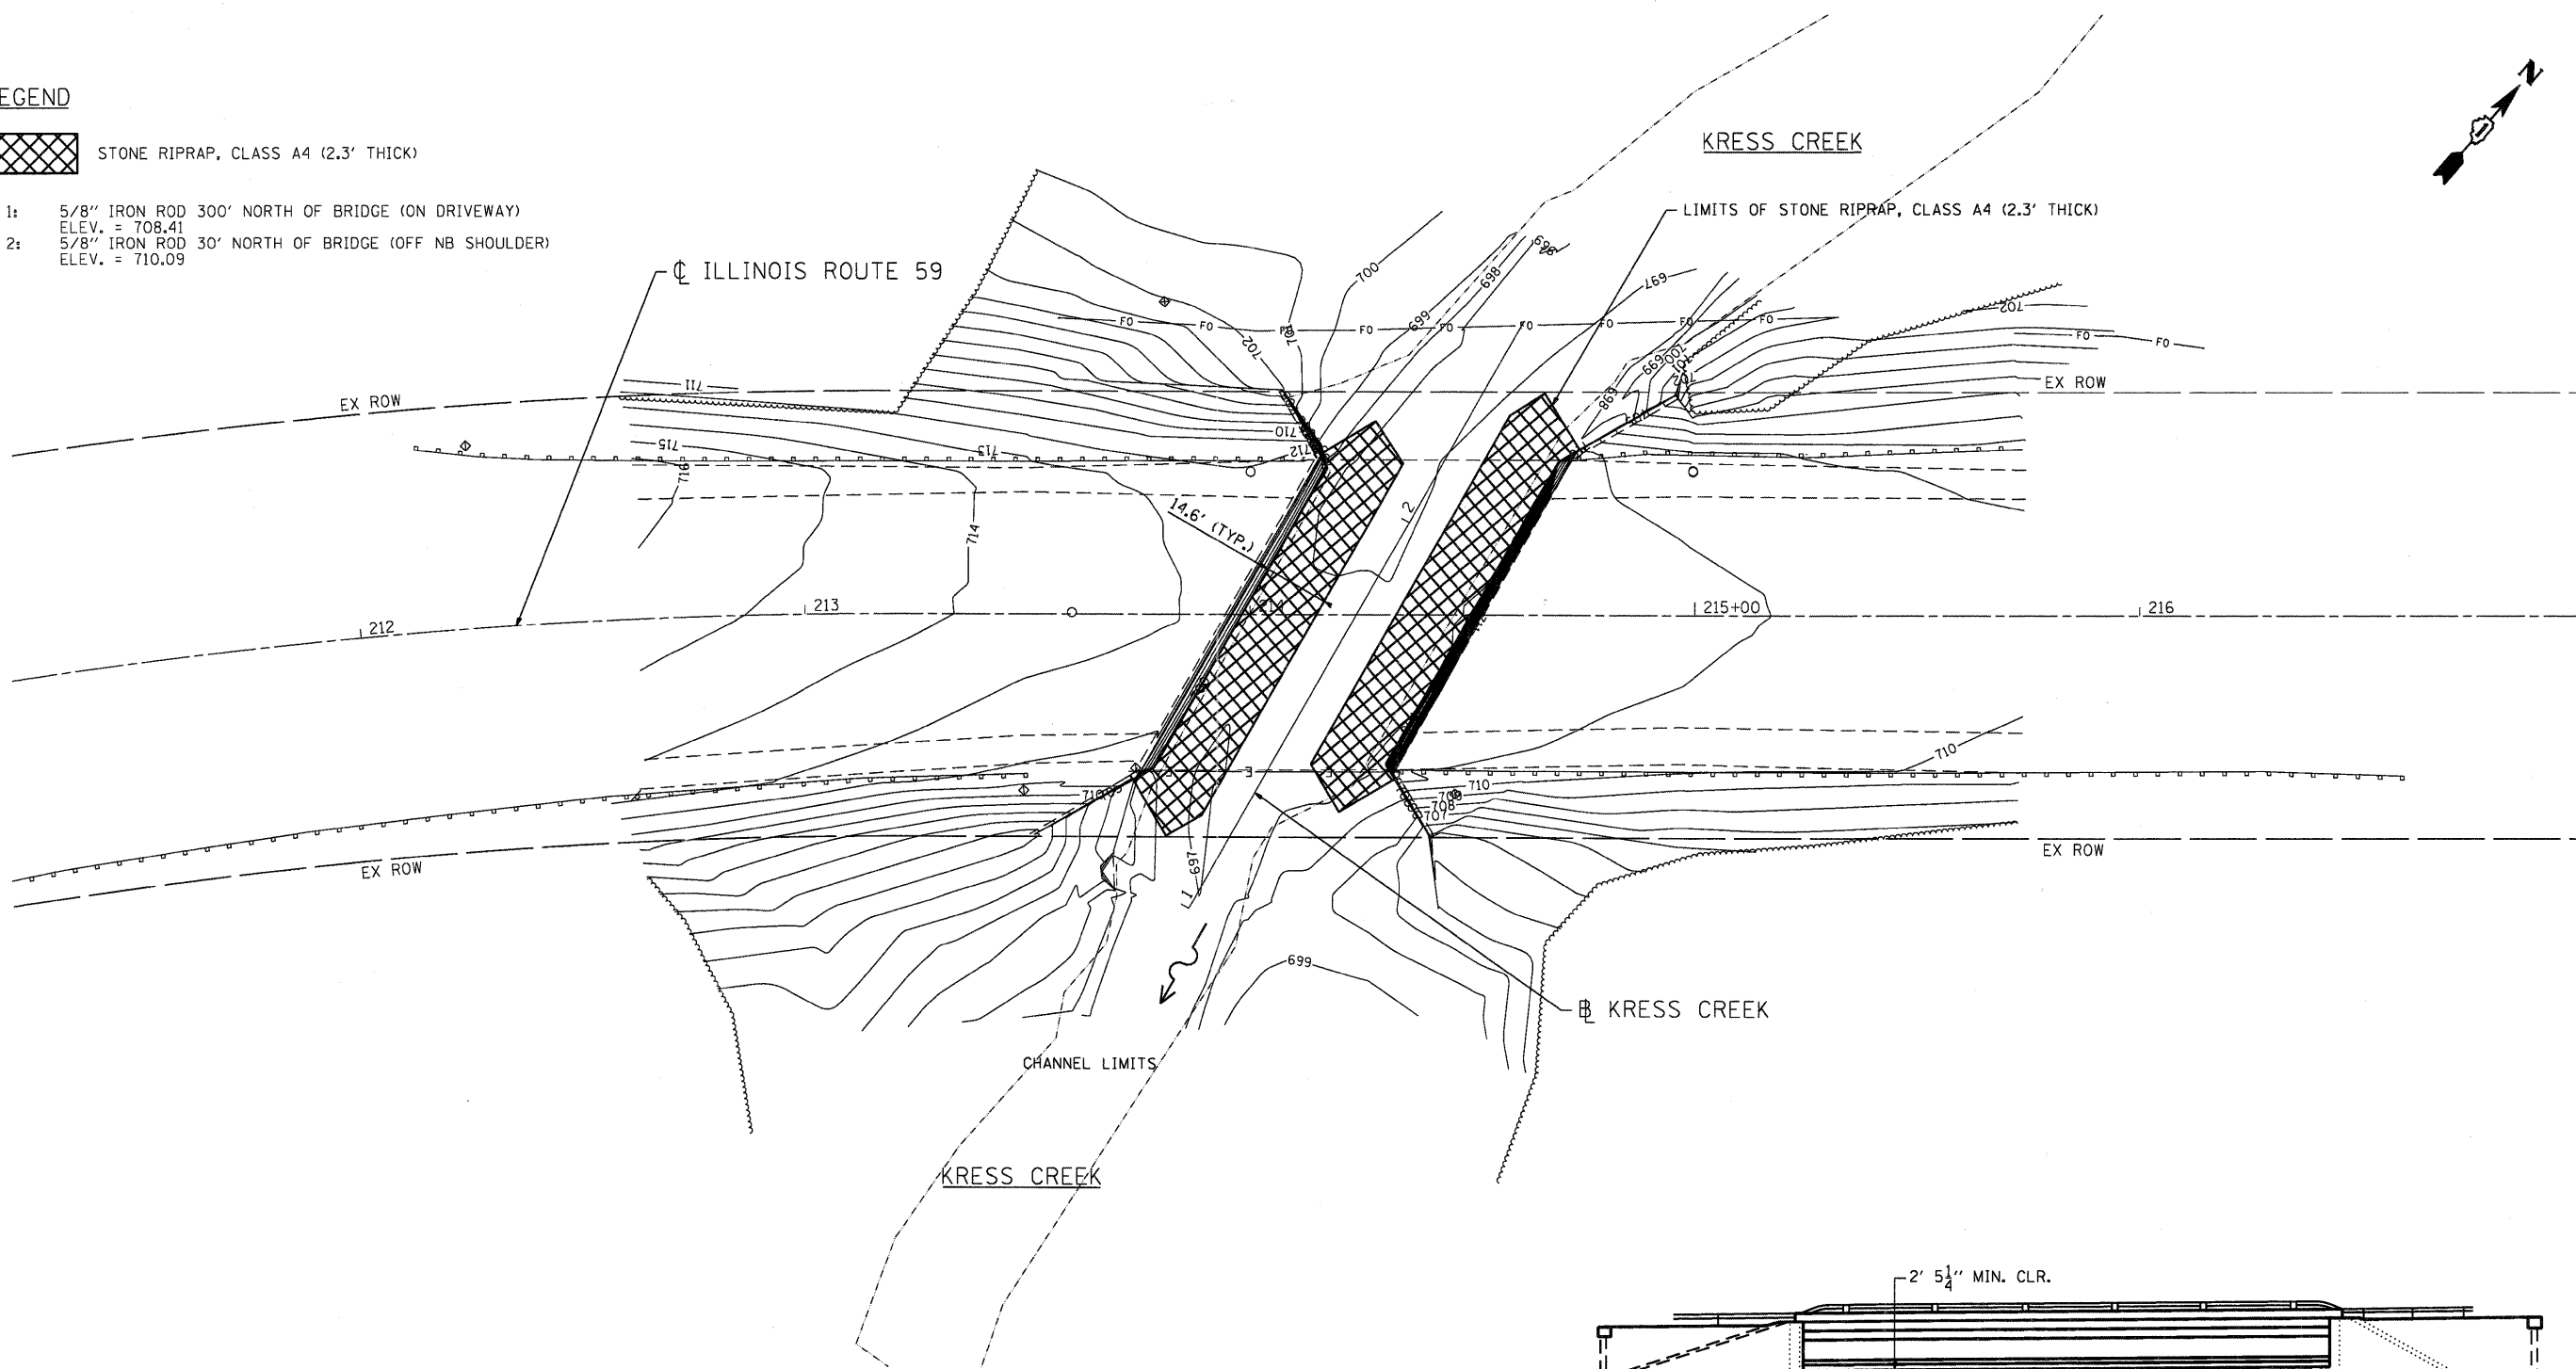

ACCESS TO THIS SITE IS LIMITED. THE CONTRACTOR SHALL ONLY ACCESS THIS SITE BY RAISING AND/OR LOWERING ALL EQUIPMENT AND MATERIAL OVER THE SIDES OF THE BRIDGE. THE CONTRACTOR WILL NOT BE ALLOWED OTHER ACCESS WITHOUT WRITTEN PERMISSION FROM THE ENGINEER. THIS WORK WILL NOT BE PAID FOR SEPARATELY, BUT SHALL BE CONSIDERED AS INCLUDED IN THE CONTRACT UNIT PRICES FOR THE CONSTRUCTION ITEMS INVOLVED AND NO ADDITIONAL COMPENSATION WILL BE ALLOWED.

COMPANY NAME: HRGreen.com  
PROJECT CONTACT: S. PERNAL  
CLIENT: HRGreen.com  
DATE PLOTTED: 7/19/2011 3:09:36 PM  
FILE NAME: 03-01-01-01-01-01-01.dgn  
PEN TABLE: standard-trans.tbl



USER NAME = SPernal	DESIGNED - C. HARTKE	REVISED -
PLOT SCALE = 1"=20'	DRAWN - S. PERNAL	REVISED -
PLOT DATE = 7/19/2011	CHECKED - T. HAMILTON	REVISED -
	DATE - 7/19/11	REVISED -

**STATE OF ILLINOIS  
DEPARTMENT OF TRANSPORTATION**

**EROSION AND SEDIMENT CONTROL PLAN  
ILLINOIS ROUTE 59 OVER KRESS CREEK**  
SCALE: 1"=20' SHEET NO. 2 OF 2 SHEETS STA. 212+00 TO STA. 216+00

F.A. RTE.	SECTION	COUNTY	TOTAL SHEETS	SHEET NO.
VAR.	2010-077-1	VAR.	21	6
SW 022-0037		CONTRACT NO. 60L65		
FED. ROAD DIST. NO.		ILLINOIS FED. AID PROJECT		