
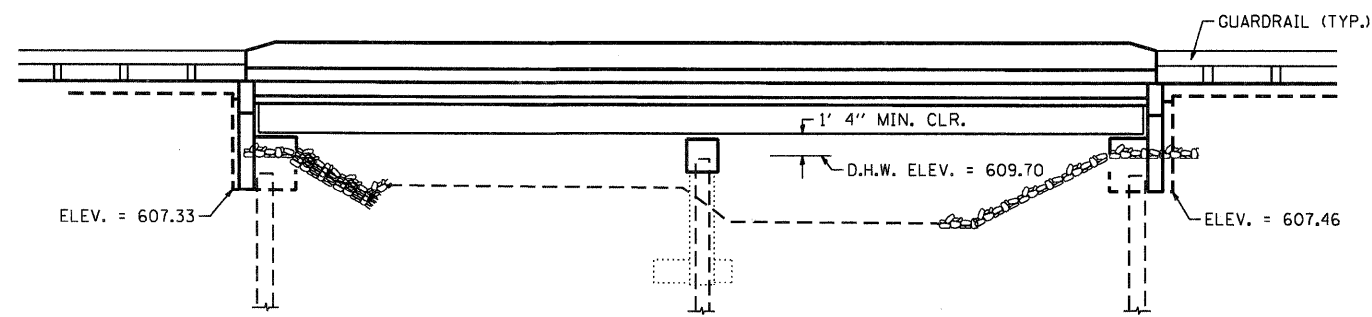


LEGEND

 SLOPE MATTRESS (12.0" THICK)

 STONE RIPRAP, CLASS A4 (2.3' THICK)

BM 1: MAG NAIL 570' WEST OF BRIDGE (ON EB SHOULDER)
ELEV. = 665.64
BM 2: 5/8" IRON ROD 15' EAST OF BRIDGE (BEHIND WB GUARDRAIL)
ELEV. = 666.34

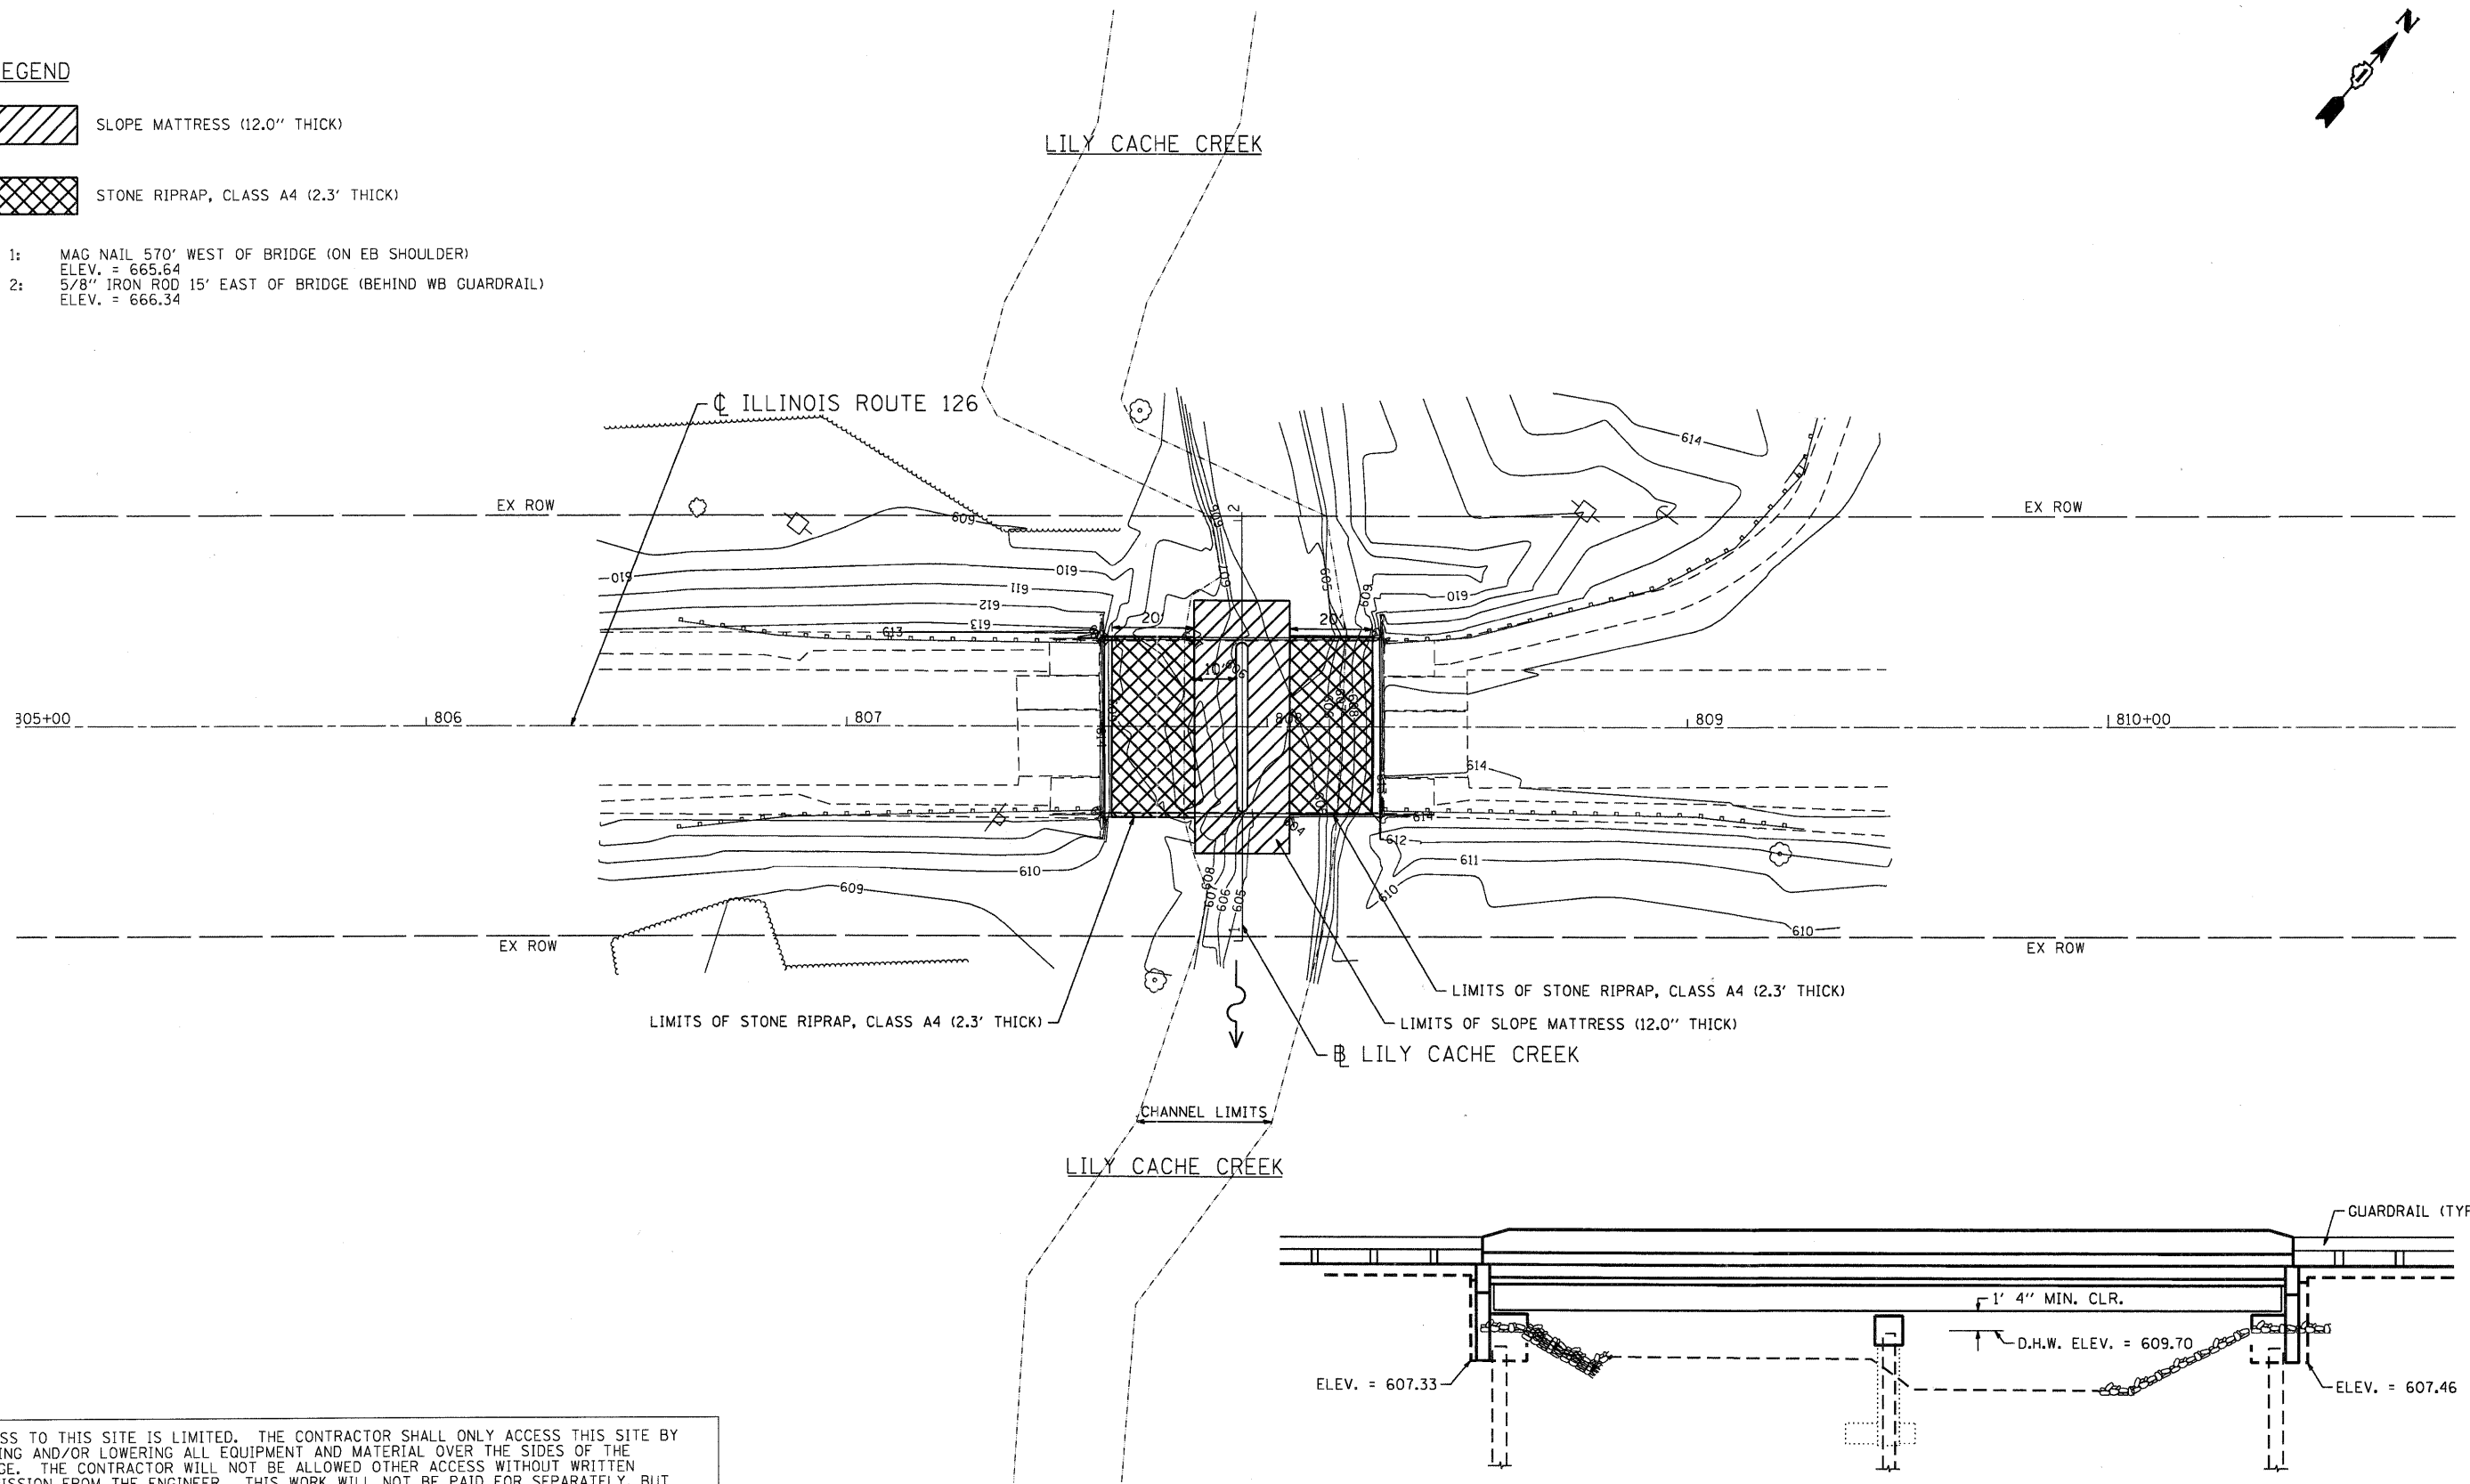

ACCESS TO THIS SITE IS LIMITED. THE CONTRACTOR SHALL ONLY ACCESS THIS SITE BY RAISING AND/OR LOWERING ALL EQUIPMENT AND MATERIAL OVER THE SIDES OF THE BRIDGE. THE CONTRACTOR WILL NOT BE ALLOWED OTHER ACCESS WITHOUT WRITTEN PERMISSION FROM THE ENGINEER. THIS WORK WILL NOT BE PAID FOR SEPARATELY, BUT SHALL BE CONSIDERED AS INCLUDED IN THE CONTRACT UNIT PRICES FOR THE CONSTRUCTION ITEMS INVOLVED AND NO ADDITIONAL COMPENSATION WILL BE ALLOWED.

COMPANY NAME: #COMPANY_NAME
PROJECT CONTACT: #PROJECT_CONTACT
CLIENT: #CLIENT
DATE PLOTTED: 7/19/2011 3:09:40 PM
PLOT DRIVER: c:\program files\autocad\acad2011\acad2011.ctb
PEN TABLE: standard-trans.tbl



USER NAME = SPernal	DESIGNED - C. HARTKE	REVISED -
PLOT SCALE = 1"=20'	DRAWN - S. PERNAL	REVISED -
PLOT DATE = 7/19/2011	CHECKED - T. HAMILTON	REVISED -
	DATE - 7/19/11	REVISED -

**STATE OF ILLINOIS
DEPARTMENT OF TRANSPORTATION**

**EROSION AND SEDIMENT CONTROL PLAN
ILLINOIS ROUTE 126 OVER LILY CACHE CREEK**

SCALE: 1"=20' SHEET NO. 2 OF 2 SHEETS STA. 806+00 TO STA. 810+00

F.A. RTE.	SECTION	COUNTY	TOTAL SHEETS	SHEET NO.
VAR.	2010-077-1	VAR.	21	8
SN. 099-0262		CONTRACT NO. 60L65		
FED. ROAD DIST. NO. ILLINOIS FED. AID PROJECT				