



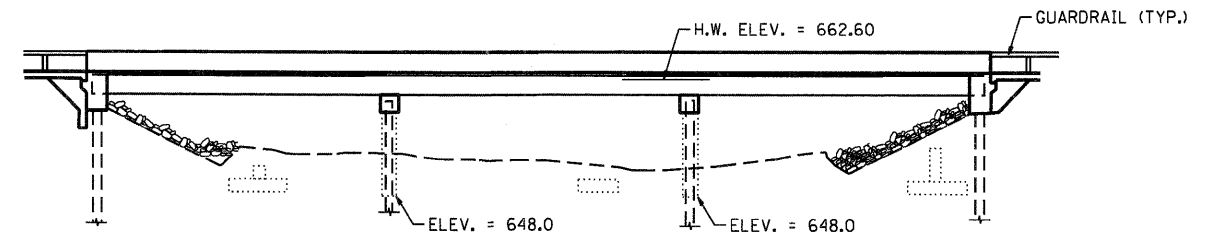

LEGEND

 SLOPE MATTERESS (12.0" THICK)

BM 1: MAG NAIL 80' SOUTH OF BRIDGE (ON SB SHOULDER)
ELEV. = 663.58
BM 2: MAG NAIL 80' NORTH OF BRIDGE (ON NB SHOULDER)
ELEV. = 663.84

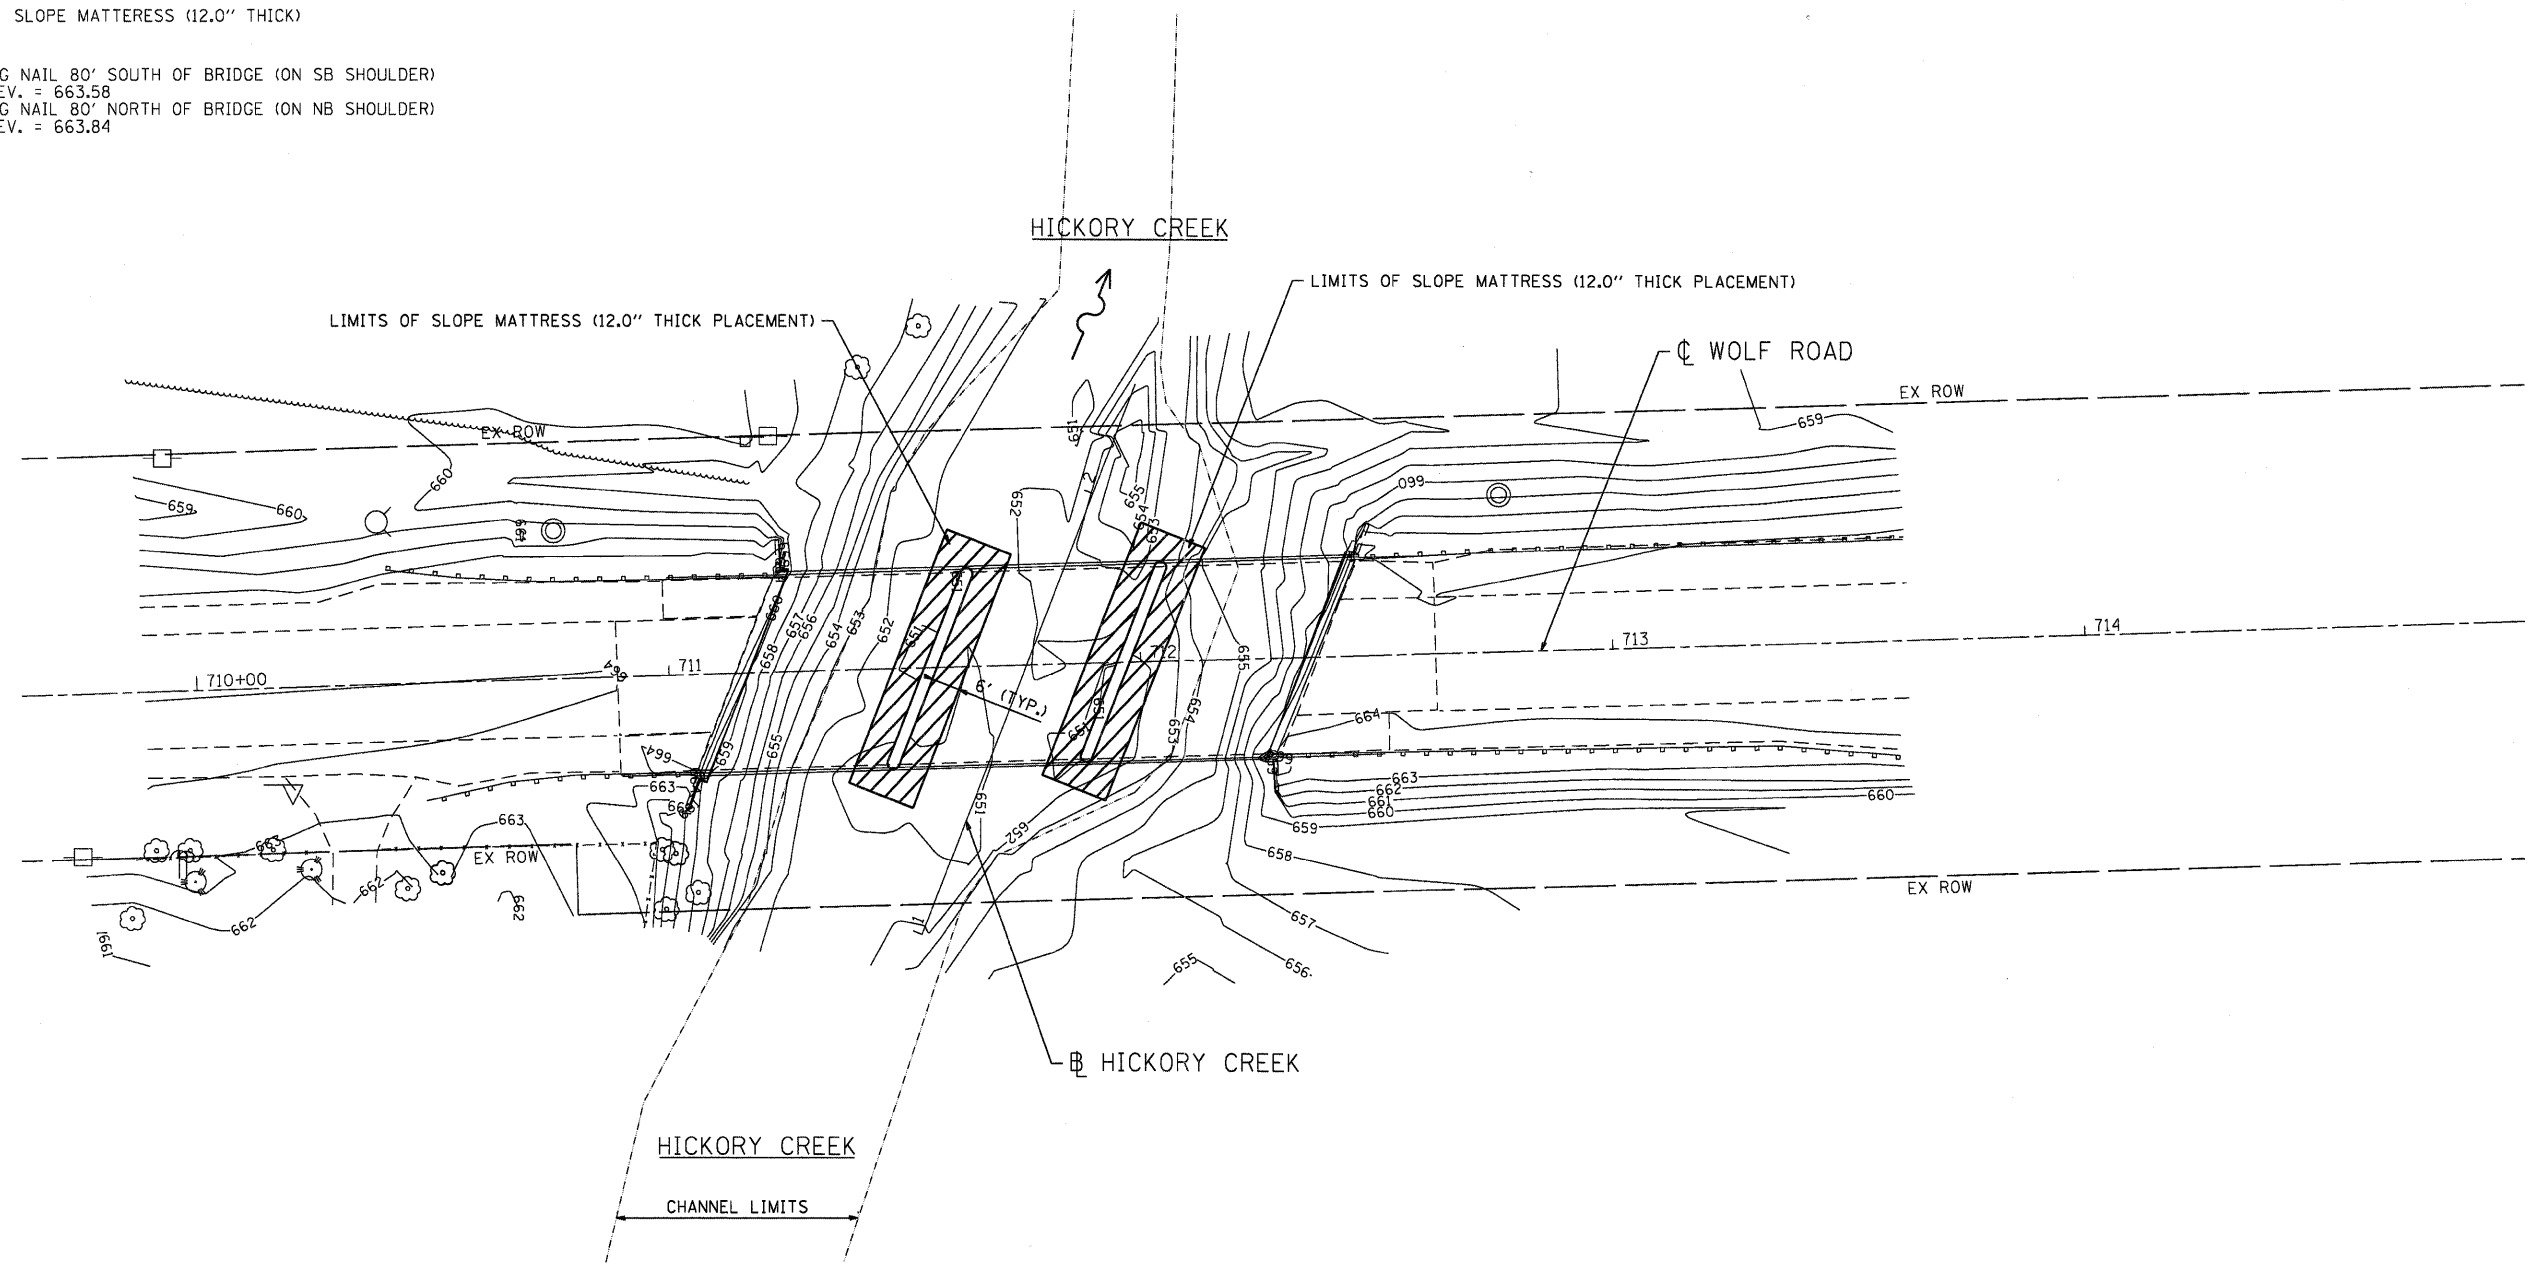

BRIDGE ELEVATION
NOT TO SCALE

ACCESS TO THIS SITE IS LIMITED. THE CONTRACTOR SHALL ONLY ACCESS THIS SITE BY RAISING AND/OR LOWERING ALL EQUIPMENT AND MATERIAL OVER THE SIDES OF THE BRIDGE. THE CONTRACTOR WILL NOT BE ALLOWED OTHER ACCESS WITHOUT WRITTEN PERMISSION FROM THE ENGINEER. THIS WORK WILL NOT BE PAID FOR SEPARATELY, BUT SHALL BE CONSIDERED AS INCLUDED IN THE CONTRACT UNIT PRICES FOR THE CONSTRUCTION ITEMS INVOLVED AND NO ADDITIONAL COMPENSATION WILL BE ALLOWED.

COMPANY NAME: HRGreen
 PROJECT CONTACT: S. PERNAL
 CLIENT: HRGreen
 DATE PLOTTED: 7/19/11 4:08:49 PM
 PLOT DRIVER: pldrvr.plt
 PEN TABLE: standard-trans.tbl



USER NAME = SPernal	DESIGNED - C. HARTKE	REVISED -
PLOT SCALE = 1"=20'	DRAWN - S. PERNAL	REVISED -
PLOT DATE = 7/19/2011	CHECKED - T. HAMILTON	REVISED -
	DATE - 7/19/11	REVISED -

**STATE OF ILLINOIS
DEPARTMENT OF TRANSPORTATION**

**EROSION AND SEDIMENT CONTROL PLAN
WOLF ROAD OVER HICKORY CREEK**

SCALE: 1"=20' SHEET NO. 2 OF 2 SHEETS STA. 710+00 TO STA. 714+00

F.A. RTE.	SECTION	COUNTY	TOTAL SHEETS	SHEET NO.
VAR.	2010-077-1	VAR.	21	12
S.N. 099-0271			CONTRACT NO. 60L65	
FED. ROAD DIST. NO. ILLINOIS FED. AID PROJECT				