


FINAL SURVEY	SURVEYED	BY	DATE
NOTE BOOK	PLOTTED		
AREAS CHECKED	TEMPLATE		
NO.	AREAS CHECKED		

ORIGINAL SURVEY	SURVEYED	BY	DATE
NOTE BOOK	PLOTTED		
AREAS CHECKED	TEMPLATE		
NO.	AREAS CHECKED		

FILE NAME = G:\p\c\j\2102355_003\C400\C411\SH1\08065312.dwg

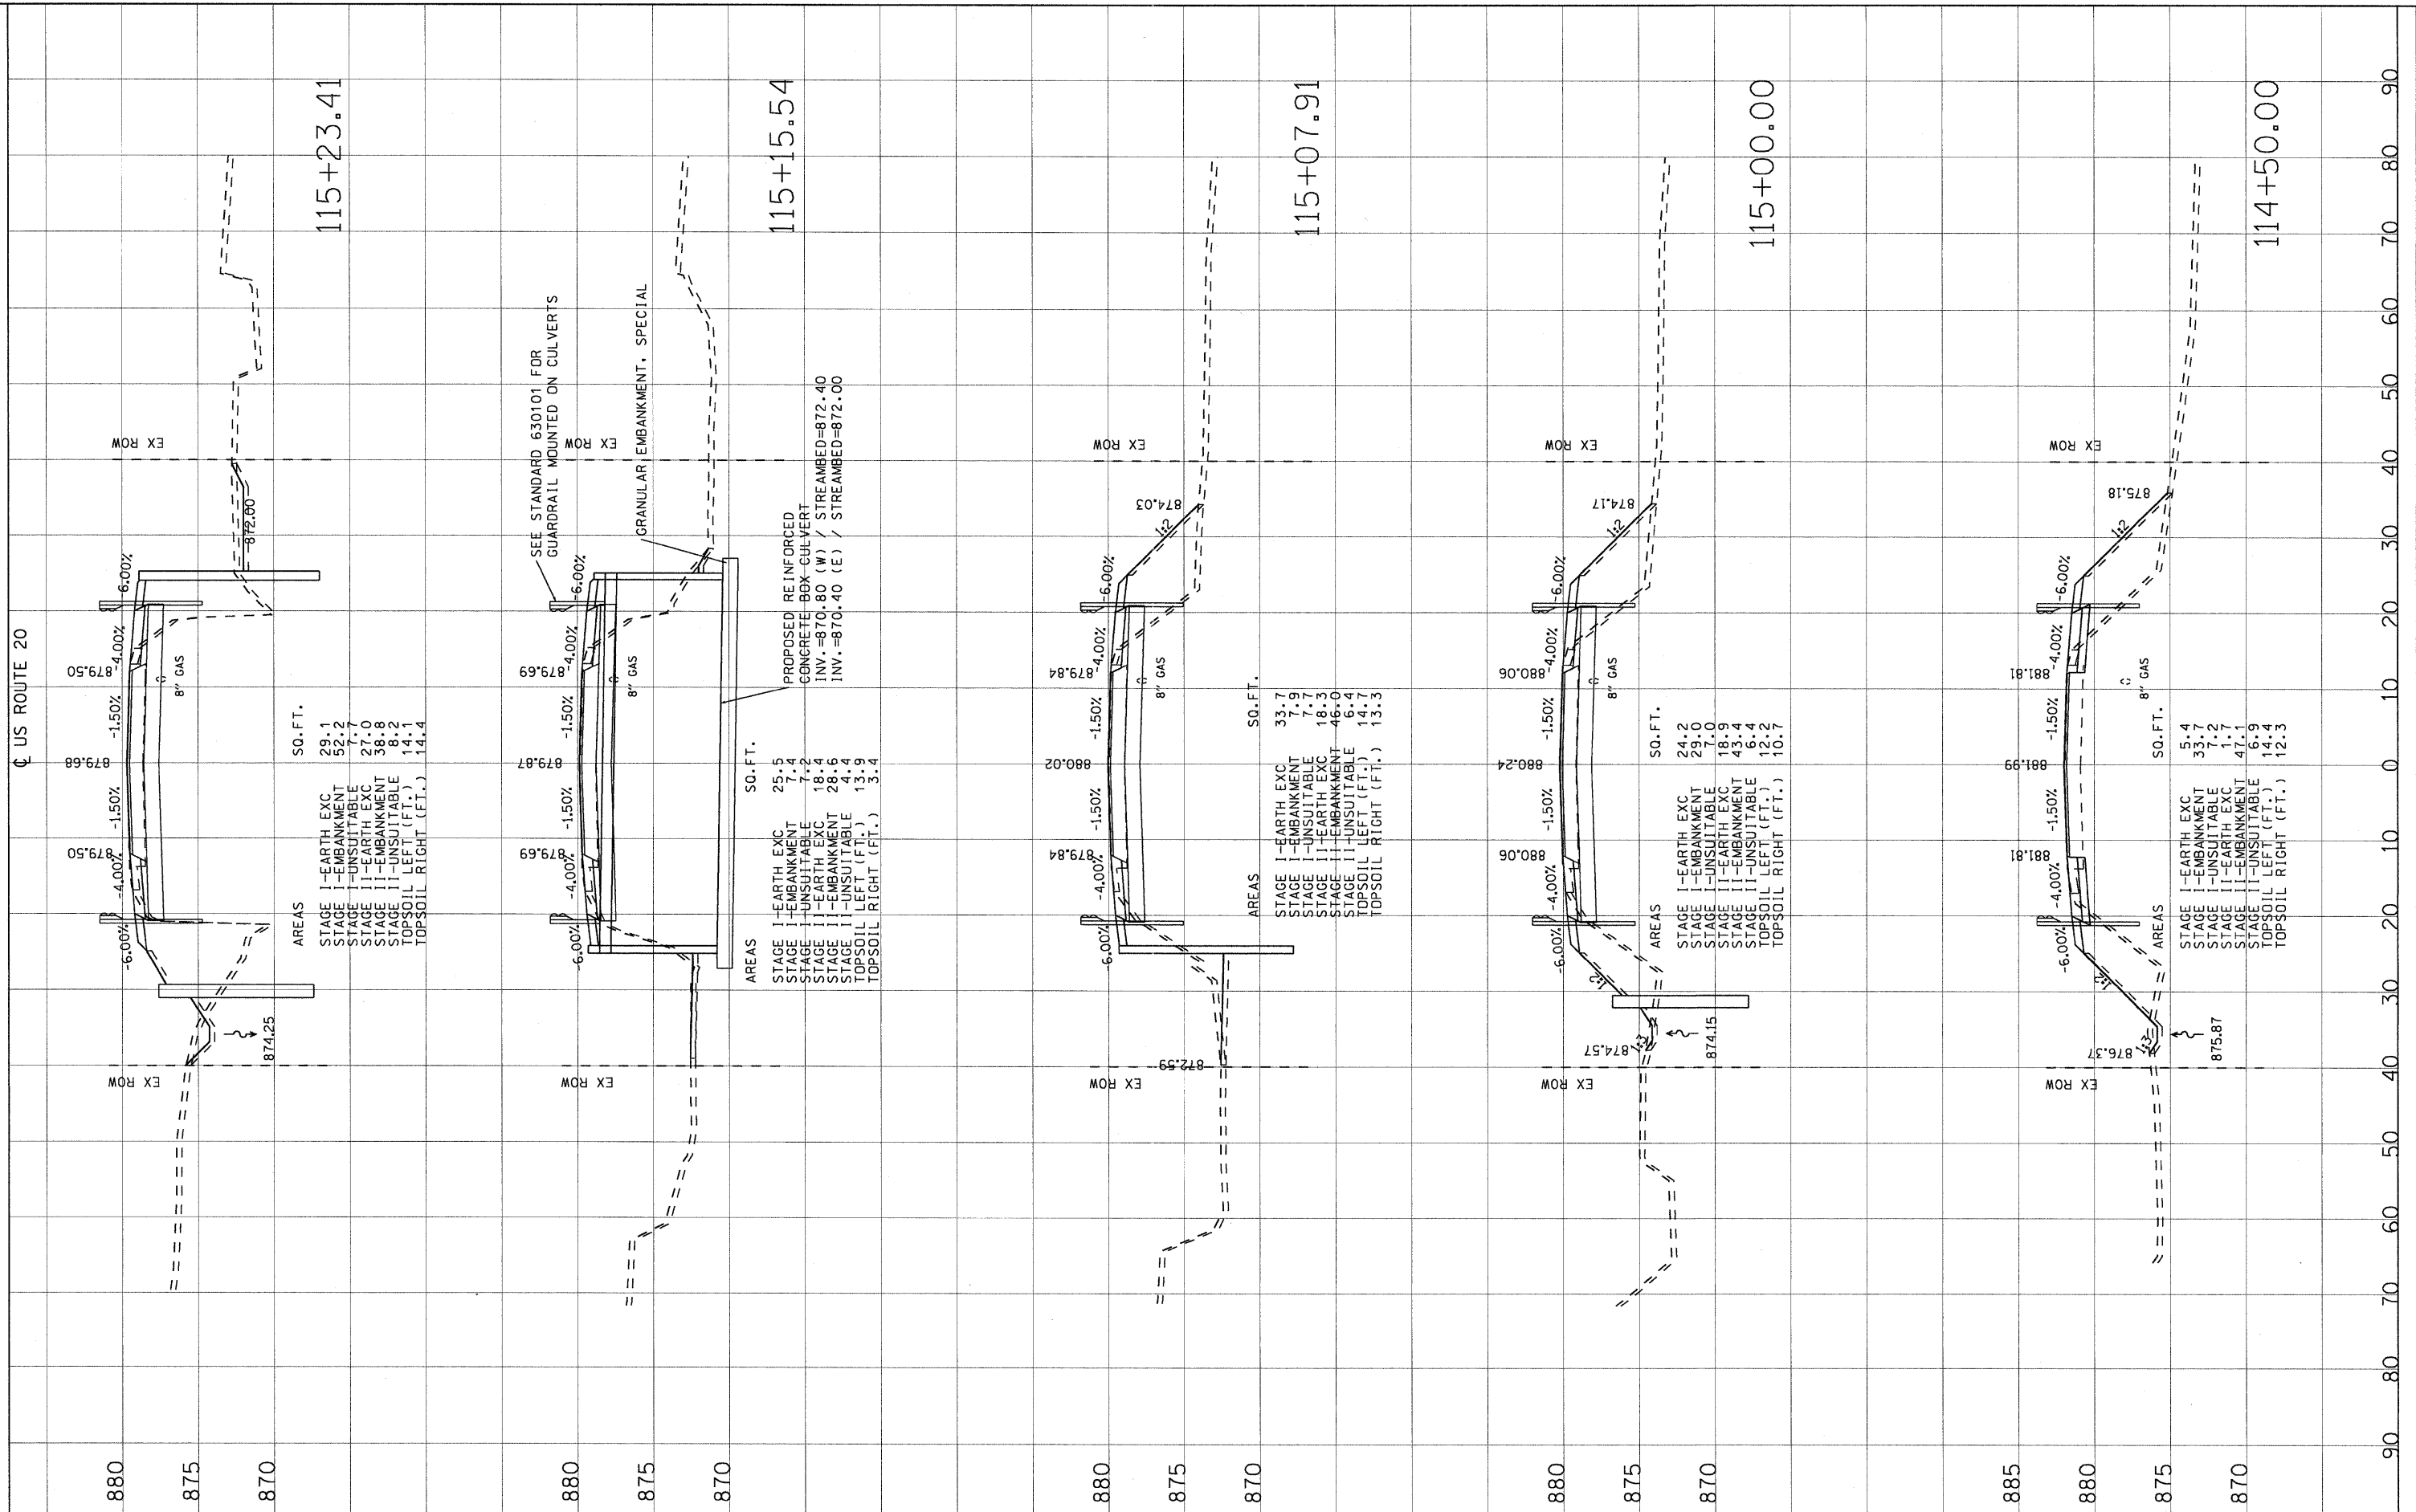

USER NAME = 2KUJAWC
 PLOT SCALE = 10.0000' / IN.
 PLOT DATE = 06/17/2011

DESIGNED - DJB
 DRAWN - ENTRAN
 CHECKED - TMH
 DATE - 06/24/11

REVISED - 9-8-11 Rev.
 REVISED -
 REVISED -
 REVISED -

STATE OF ILLINOIS
 DEPARTMENT OF TRANSPORTATION

FAP ROUTE 525 (US ROUTE 20) OVER DRAINAGE DITCH
 US ROUTE 20 CROSS SECTIONS
 SCALE: 1"=5'V/10'H SHEET NO. OF SHEETS STA. TO STA.

F.A.P. RTE. 525	SECTION 11-T-1	COUNTY McHENRY	TOTAL SHEETS 34	SHEET NO. 32
CONTRACT NO. 60M53				
FED. ROAD DIST. NO. ILLINOIS FED. AID PROJECT				