


ORIGINAL SURVEY	NO.
SURVEYED	DATE
PLANNED	BY
NOTE BOOK	NO.
AREAS CHECKED	

ORIGINAL SURVEY	NO.
SURVEYED	DATE
PLANNED	BY
NOTE BOOK	NO.
AREAS CHECKED	

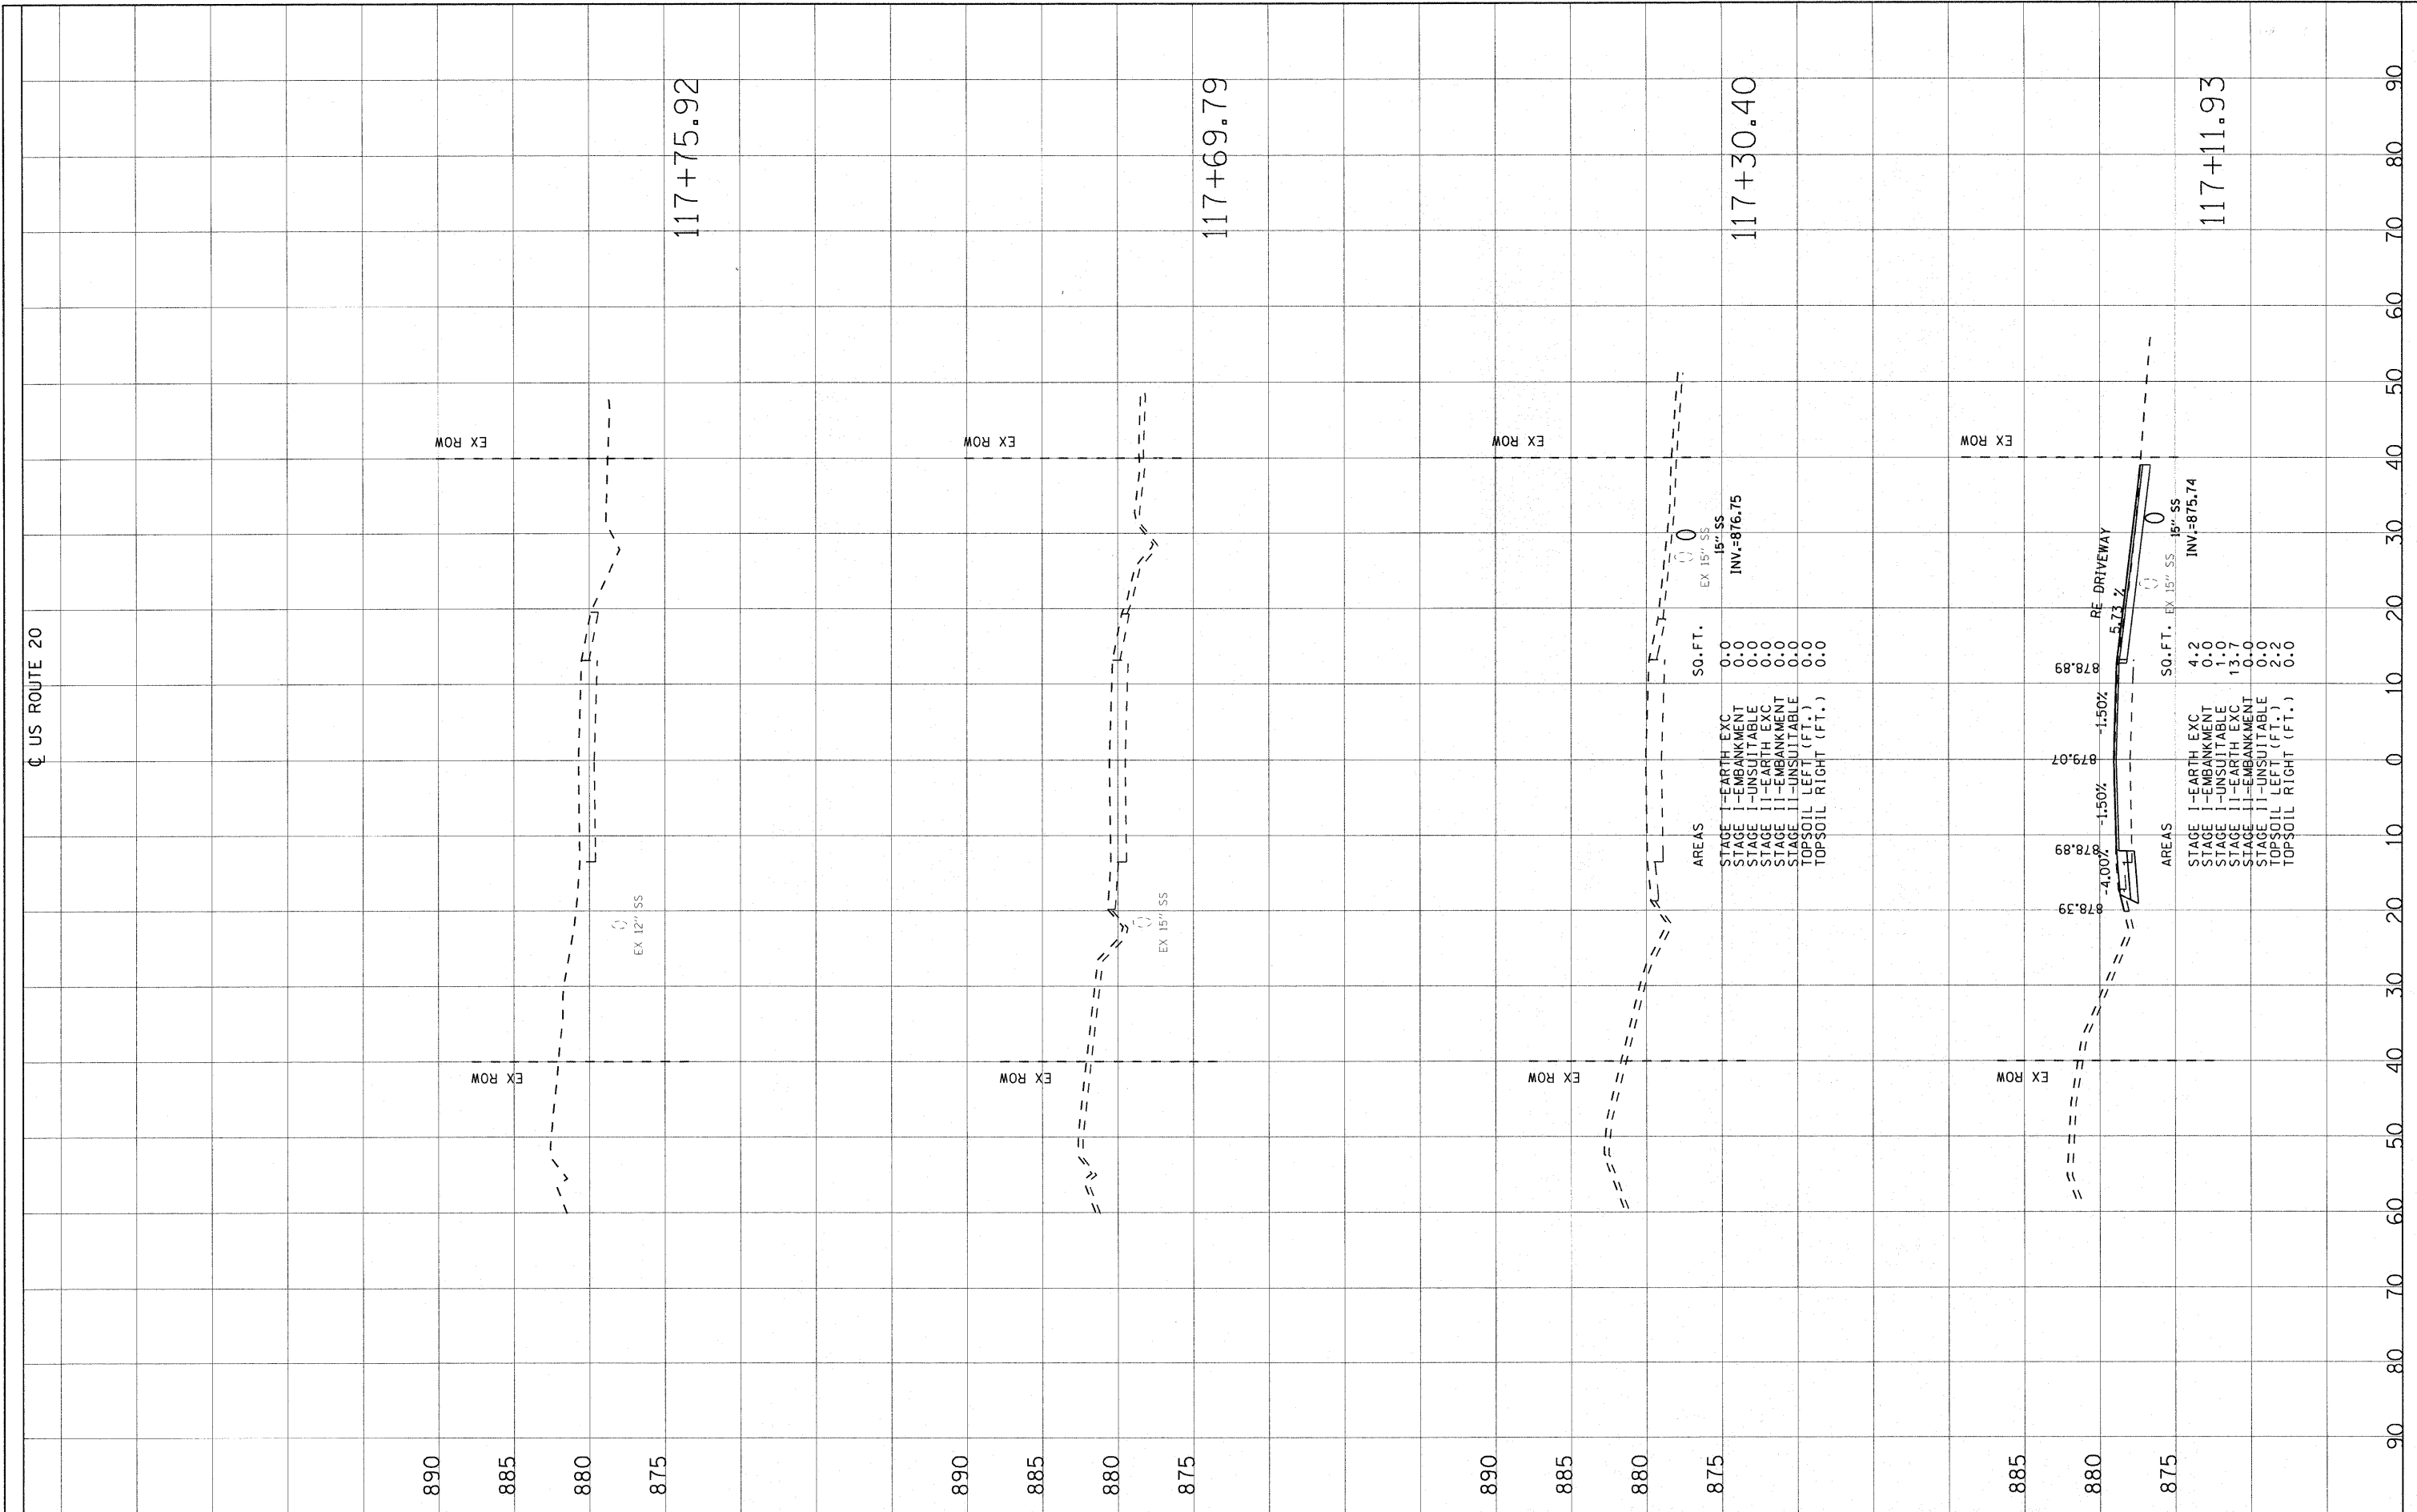

FILE NAME =	USER NAME = zkujmc
g:\project\2102156_003\cadd\civil\shs\DI60M53-1.sht-xsec.dgn	
PLOT SCALE = 10.0000 "/>	

DESIGNED - DJB	REVISED -
DRAWN - ENTRAN	REVISED -
CHECKED - TMH	REVISED -
DATE - 06/24/11	REVISED -

**STATE OF ILLINOIS
DEPARTMENT OF TRANSPORTATION**

**FAP ROUTE 525 (US ROUTE 20) OVER DRAINAGE DITCH
US ROUTE 20 CROSS SECTIONS**

SCALE: 1"=5'V/10'H SHEET NO. OF SHEETS STA. TO STA.

F.A.P. RTE. 525	SECTION 11-T-1	COUNTY	TOTAL SHEETS 34	SHEET NO. 34
FED. ROAD DIST. NO.		ILLINOIS FED. AID PROJECT		
CONTRACT NO. 60M53				