
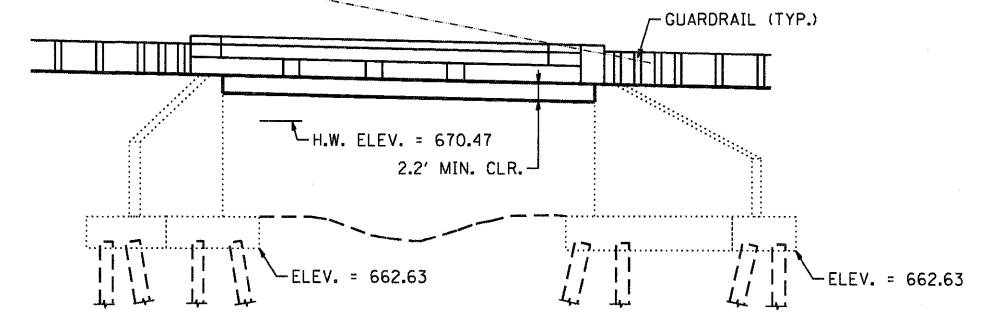


**LEGEND**

 SLOPE MATTRESS (18.0" THICK)

BM 1: 1 1/2" REBAR 55' WEST OF BRIDGE (BEHIND EB CORE)  
ELEV. = 677.27  
BM 2: 1 1/2" REBAR 70' EAST OF BRIDGE (OFF EB SHOULDER)  
ELEV. = 672.32

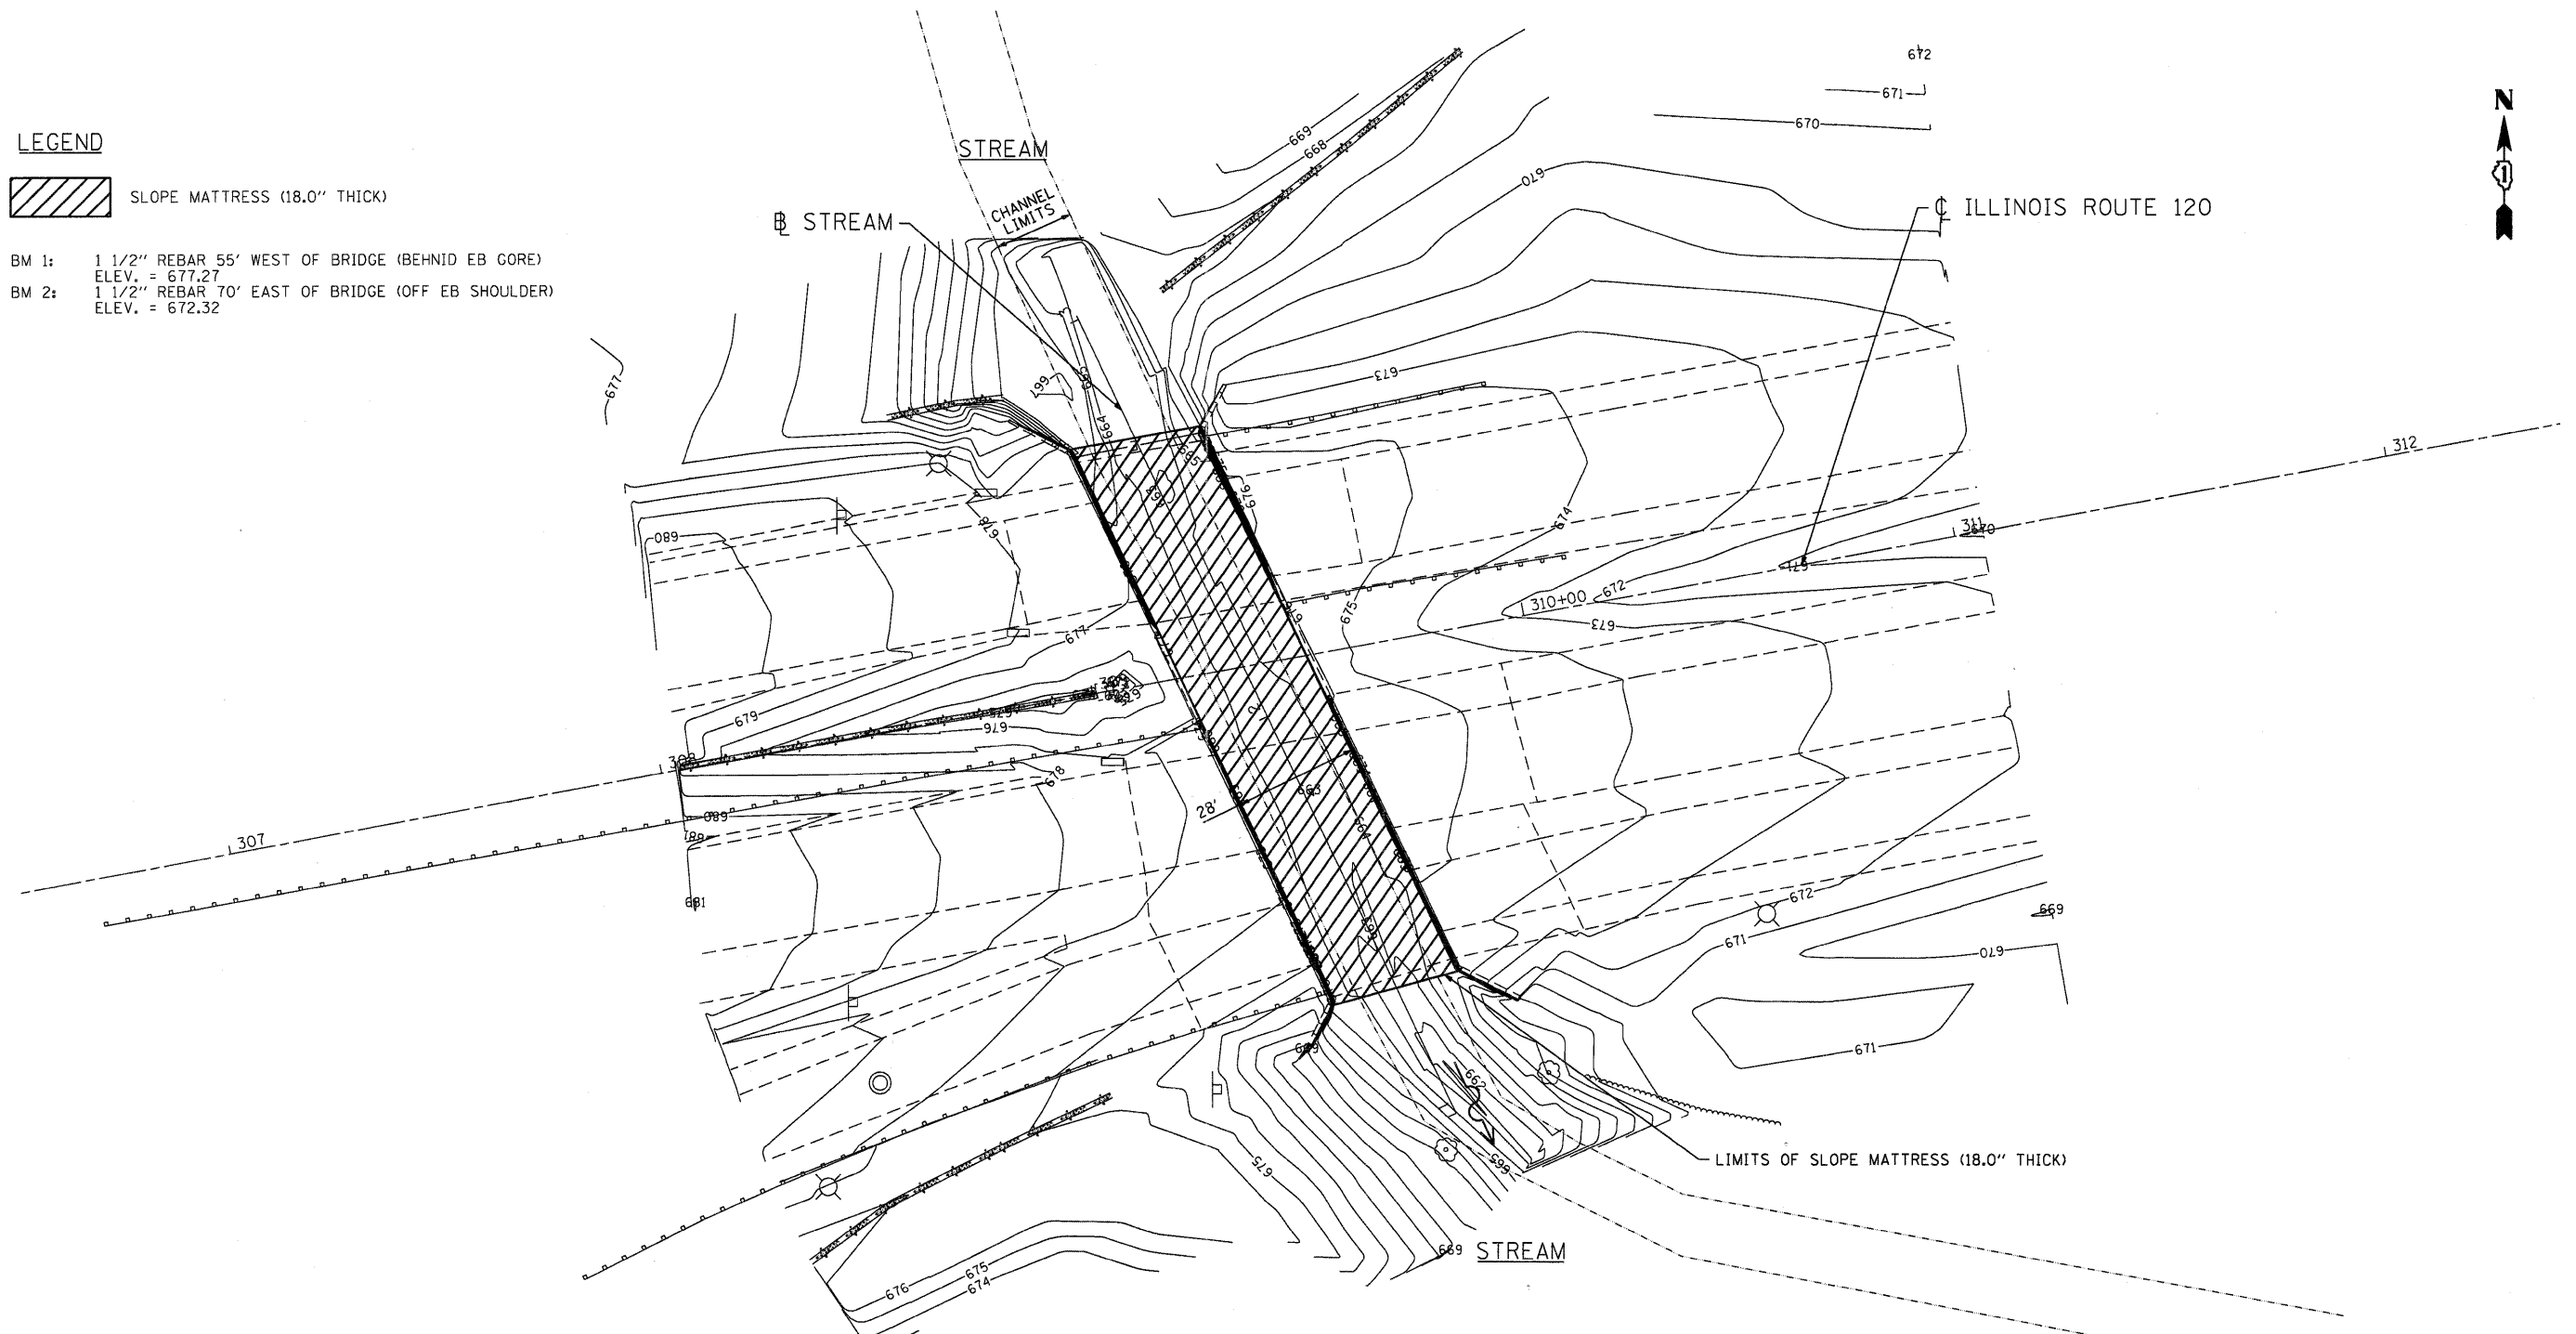

**BRIDGE ELEVATION**  
NOT TO SCALE

ACCESS TO THIS SITE IS LIMITED. THE CONTRACTOR SHALL ONLY ACCESS THIS SITE BY RAISING AND/OR LOWERING ALL EQUIPMENT AND MATERIAL OVER THE SIDES OF THE BRIDGE. THE CONTRACTOR WILL NOT BE ALLOWED OTHER ACCESS WITHOUT WRITTEN PERMISSION FROM THE ENGINEER. THIS WORK WILL NOT BE PAID FOR SEPARATELY, BUT SHALL BE CONSIDERED AS INCLUDED IN THE CONTRACT UNIT PRICES FOR THE CONSTRUCTION ITEMS INVOLVED AND NO ADDITIONAL COMPENSATION WILL BE ALLOWED.

COMPANY NAME: HRGreen.com  
PROJECT CONTACT: S.Pernal  
CLIENT: ILLINOIS DEPARTMENT OF TRANSPORTATION  
FILE NAME: 60M86-eros-01.dgn  
PLOT DRIVER: pldrvr  
PEN TABLE: standard-trans.tbl



USER NAME = S.Pernal	DESIGNED - C. HARTKE	REVISED -
PLOT SCALE = 1"=20'	DRAWN - S. PERNAL	REVISED -
PLOT DATE = 7/19/2011	CHECKED - T. HAMILTON	REVISED -
	DATE - 7/19/11	REVISED -

**STATE OF ILLINOIS  
DEPARTMENT OF TRANSPORTATION**

**EROSION AND SEDIMENT CONTROL PLAN  
ILLINOIS ROUTE 120 OVER STREAM**

SCALE: 1"=20' SHEET NO. 2 OF 2 SHEETS STA. 308+00 TO STA. 311+00

F.A. RTE.	SECTION	COUNTY	TOTAL SHEETS	SHEET NO.
VAR.	2010-124-1	VAR.	21	6
S.N. 049-0044 & 049-0045		CONTRACT NO. 60M86		
FED. ROAD DIST. NO. [ILLINOIS] FED. AID PROJECT				