


DATE	
BY	
FINAL SURVEY	
SURVEY PLOTTED	
NOTE BOOK	
AREAS CHECKED	
NO.	

DATE	
BY	
ORIGINAL SURVEY	
SURVEY PLOTTED	
NOTE BOOK	
AREAS CHECKED	
NO.	

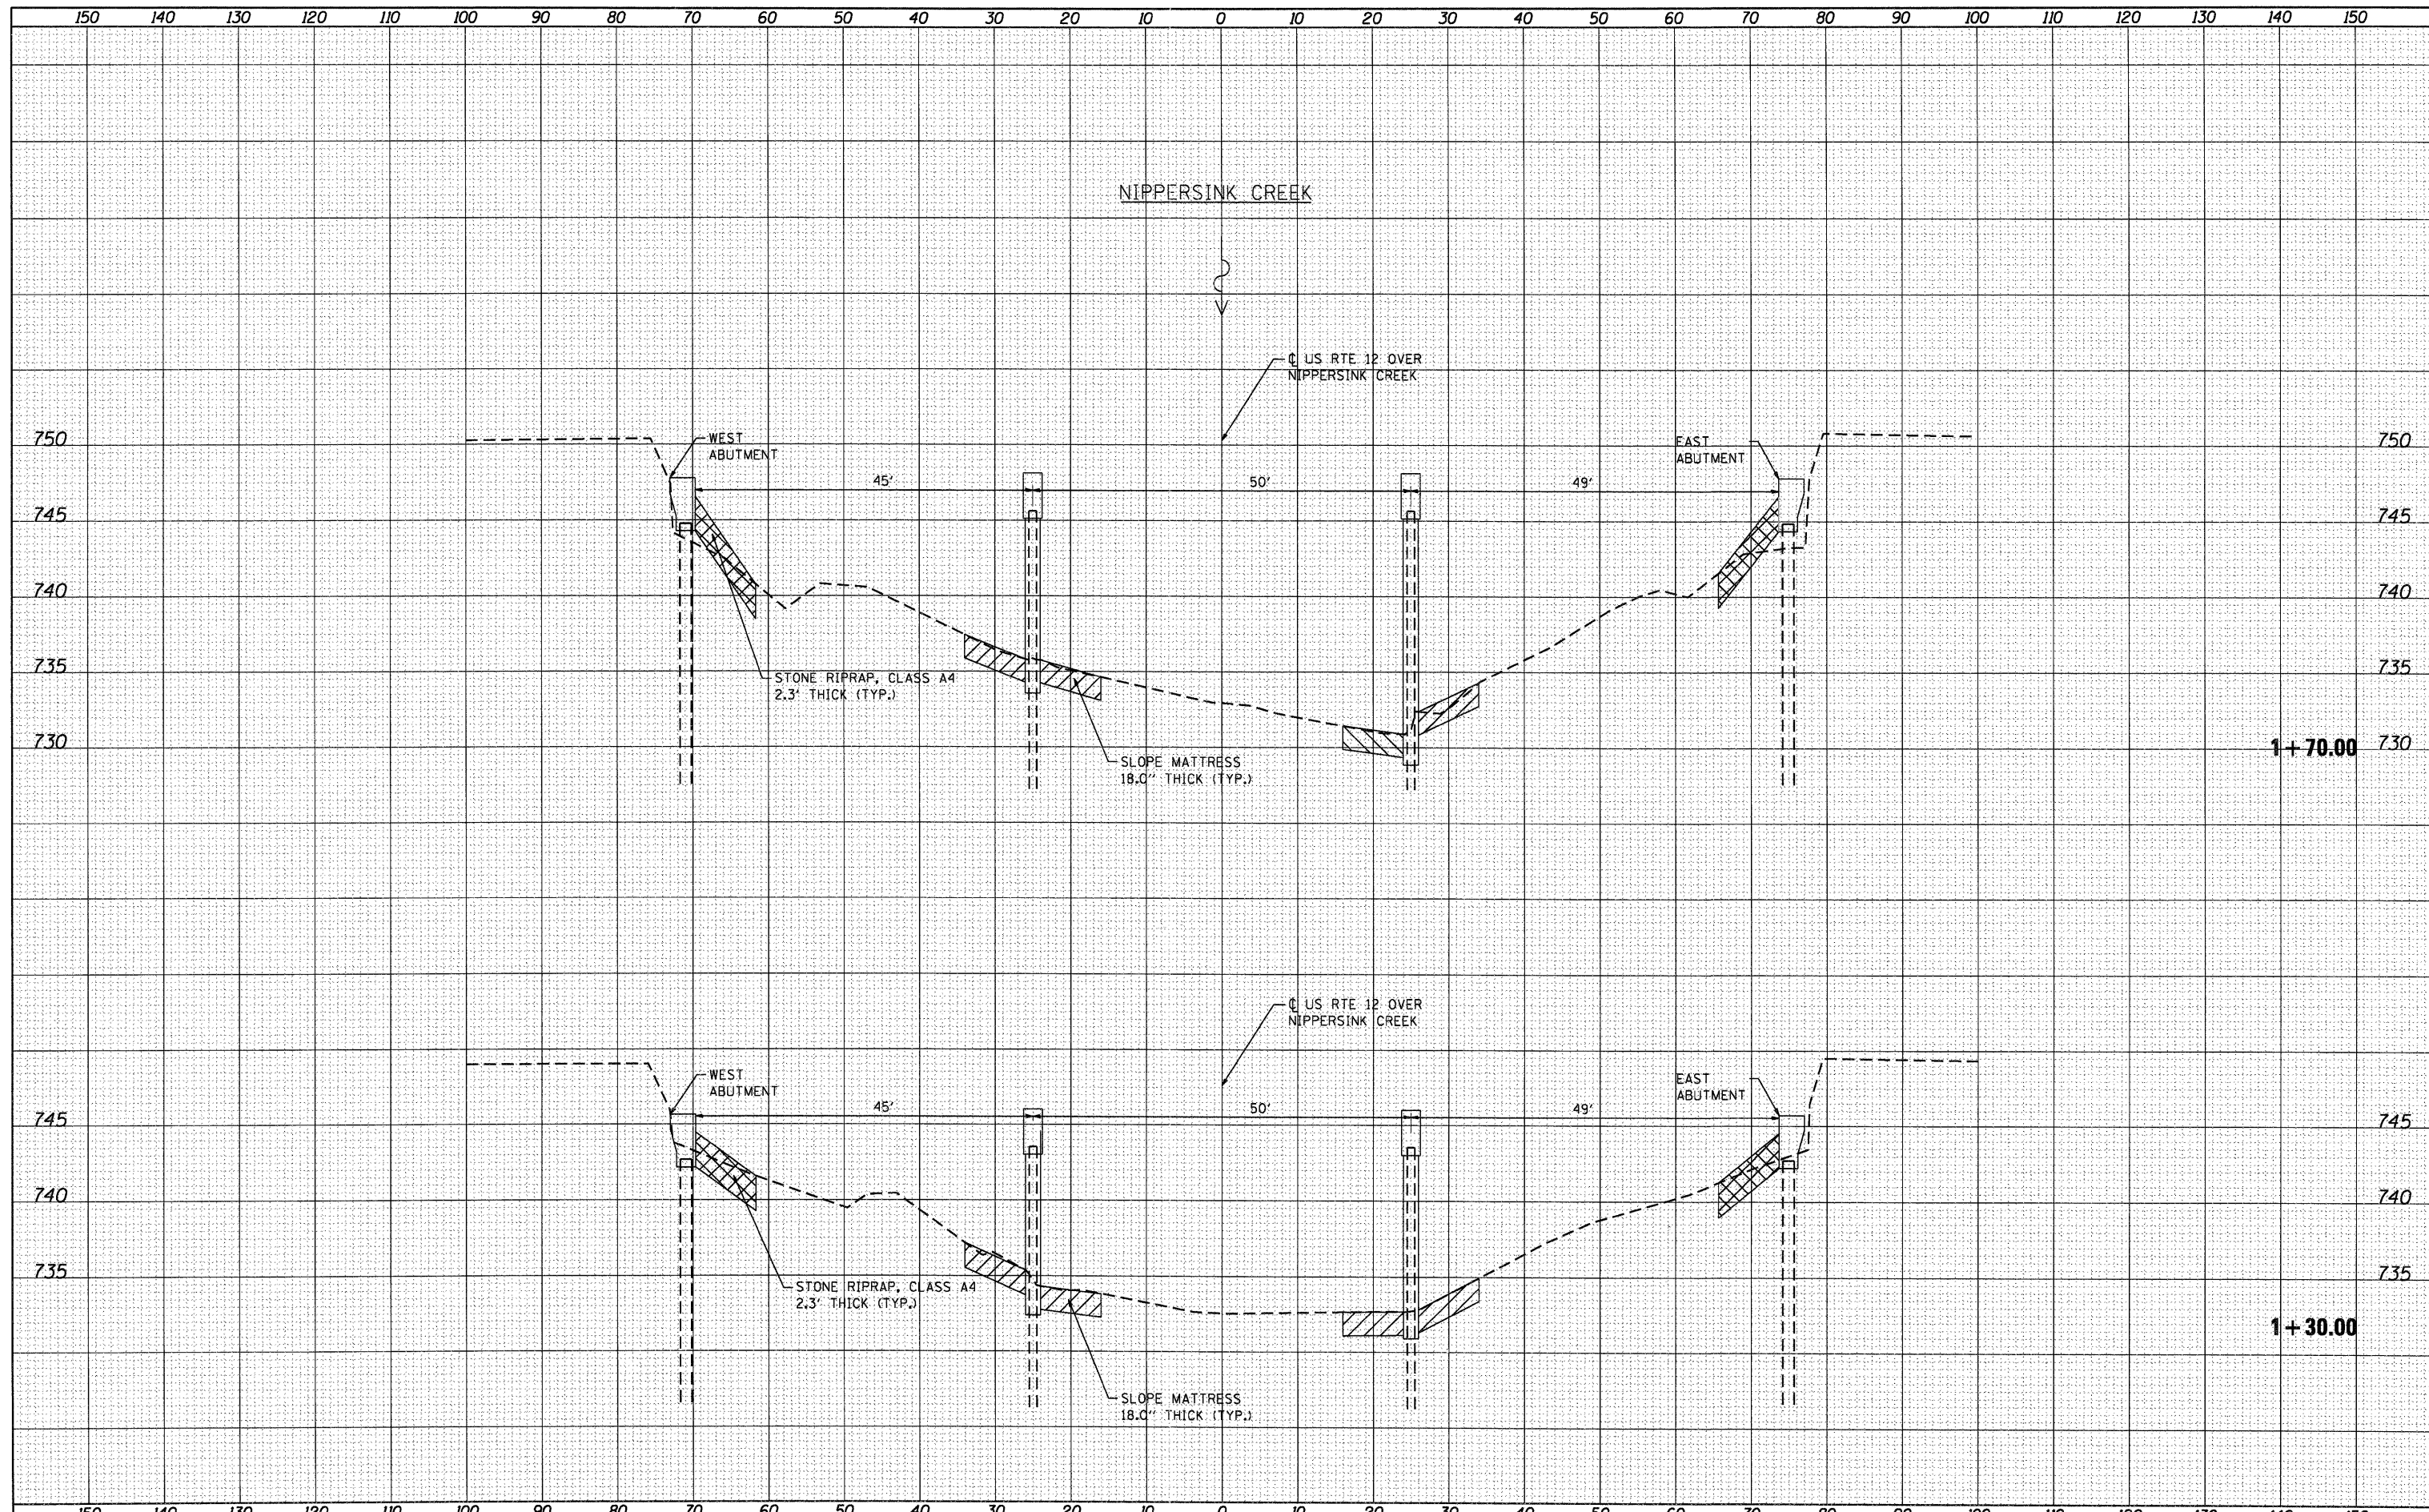

HRGreen.com
 Illinois Professional Design Firm
 #184-001322

USER NAME =	SPernal
PLOT SCALE =	1:10H, 1:5V
PLOT DATE =	7/19/2011

DESIGNED	C. HARTKE	REVISED
DRAWN	S. PERNAL	REVISED
CHECKED	T. HAMILTON	REVISED
DATE	7/19/11	REVISED

**STATE OF ILLINOIS
 DEPARTMENT OF TRANSPORTATION**

**CROSS SECTIONS
 U.S. ROUTE 12 OVER NIPPERSINK CREEK**

SCALE: 1:10H, 1:5V SHEET NO. 2 OF 4 SHEETS STA. 1+30.00 TO STA. 1+70.00

F.A. RTE.	SECTION	COUNTY	TOTAL SHEETS	SHEET NO.
VAR.	2010-124-1	VAR.	21	14
SN. 056 - 005 F		CONTRACT NO. 60M86		
[ILLINOIS] FED. AID PROJECT				