


DATE	
BY	
FINAL SURVEY	
NOTED	
PLOTTED	
TEMPLATE	
AREAS	
CHECKED	
NO.	

DATE	
BY	
ORIGINAL SURVEY	
NOTED	
PLOTTED	
TEMPLATE	
AREAS	
CHECKED	
NO.	

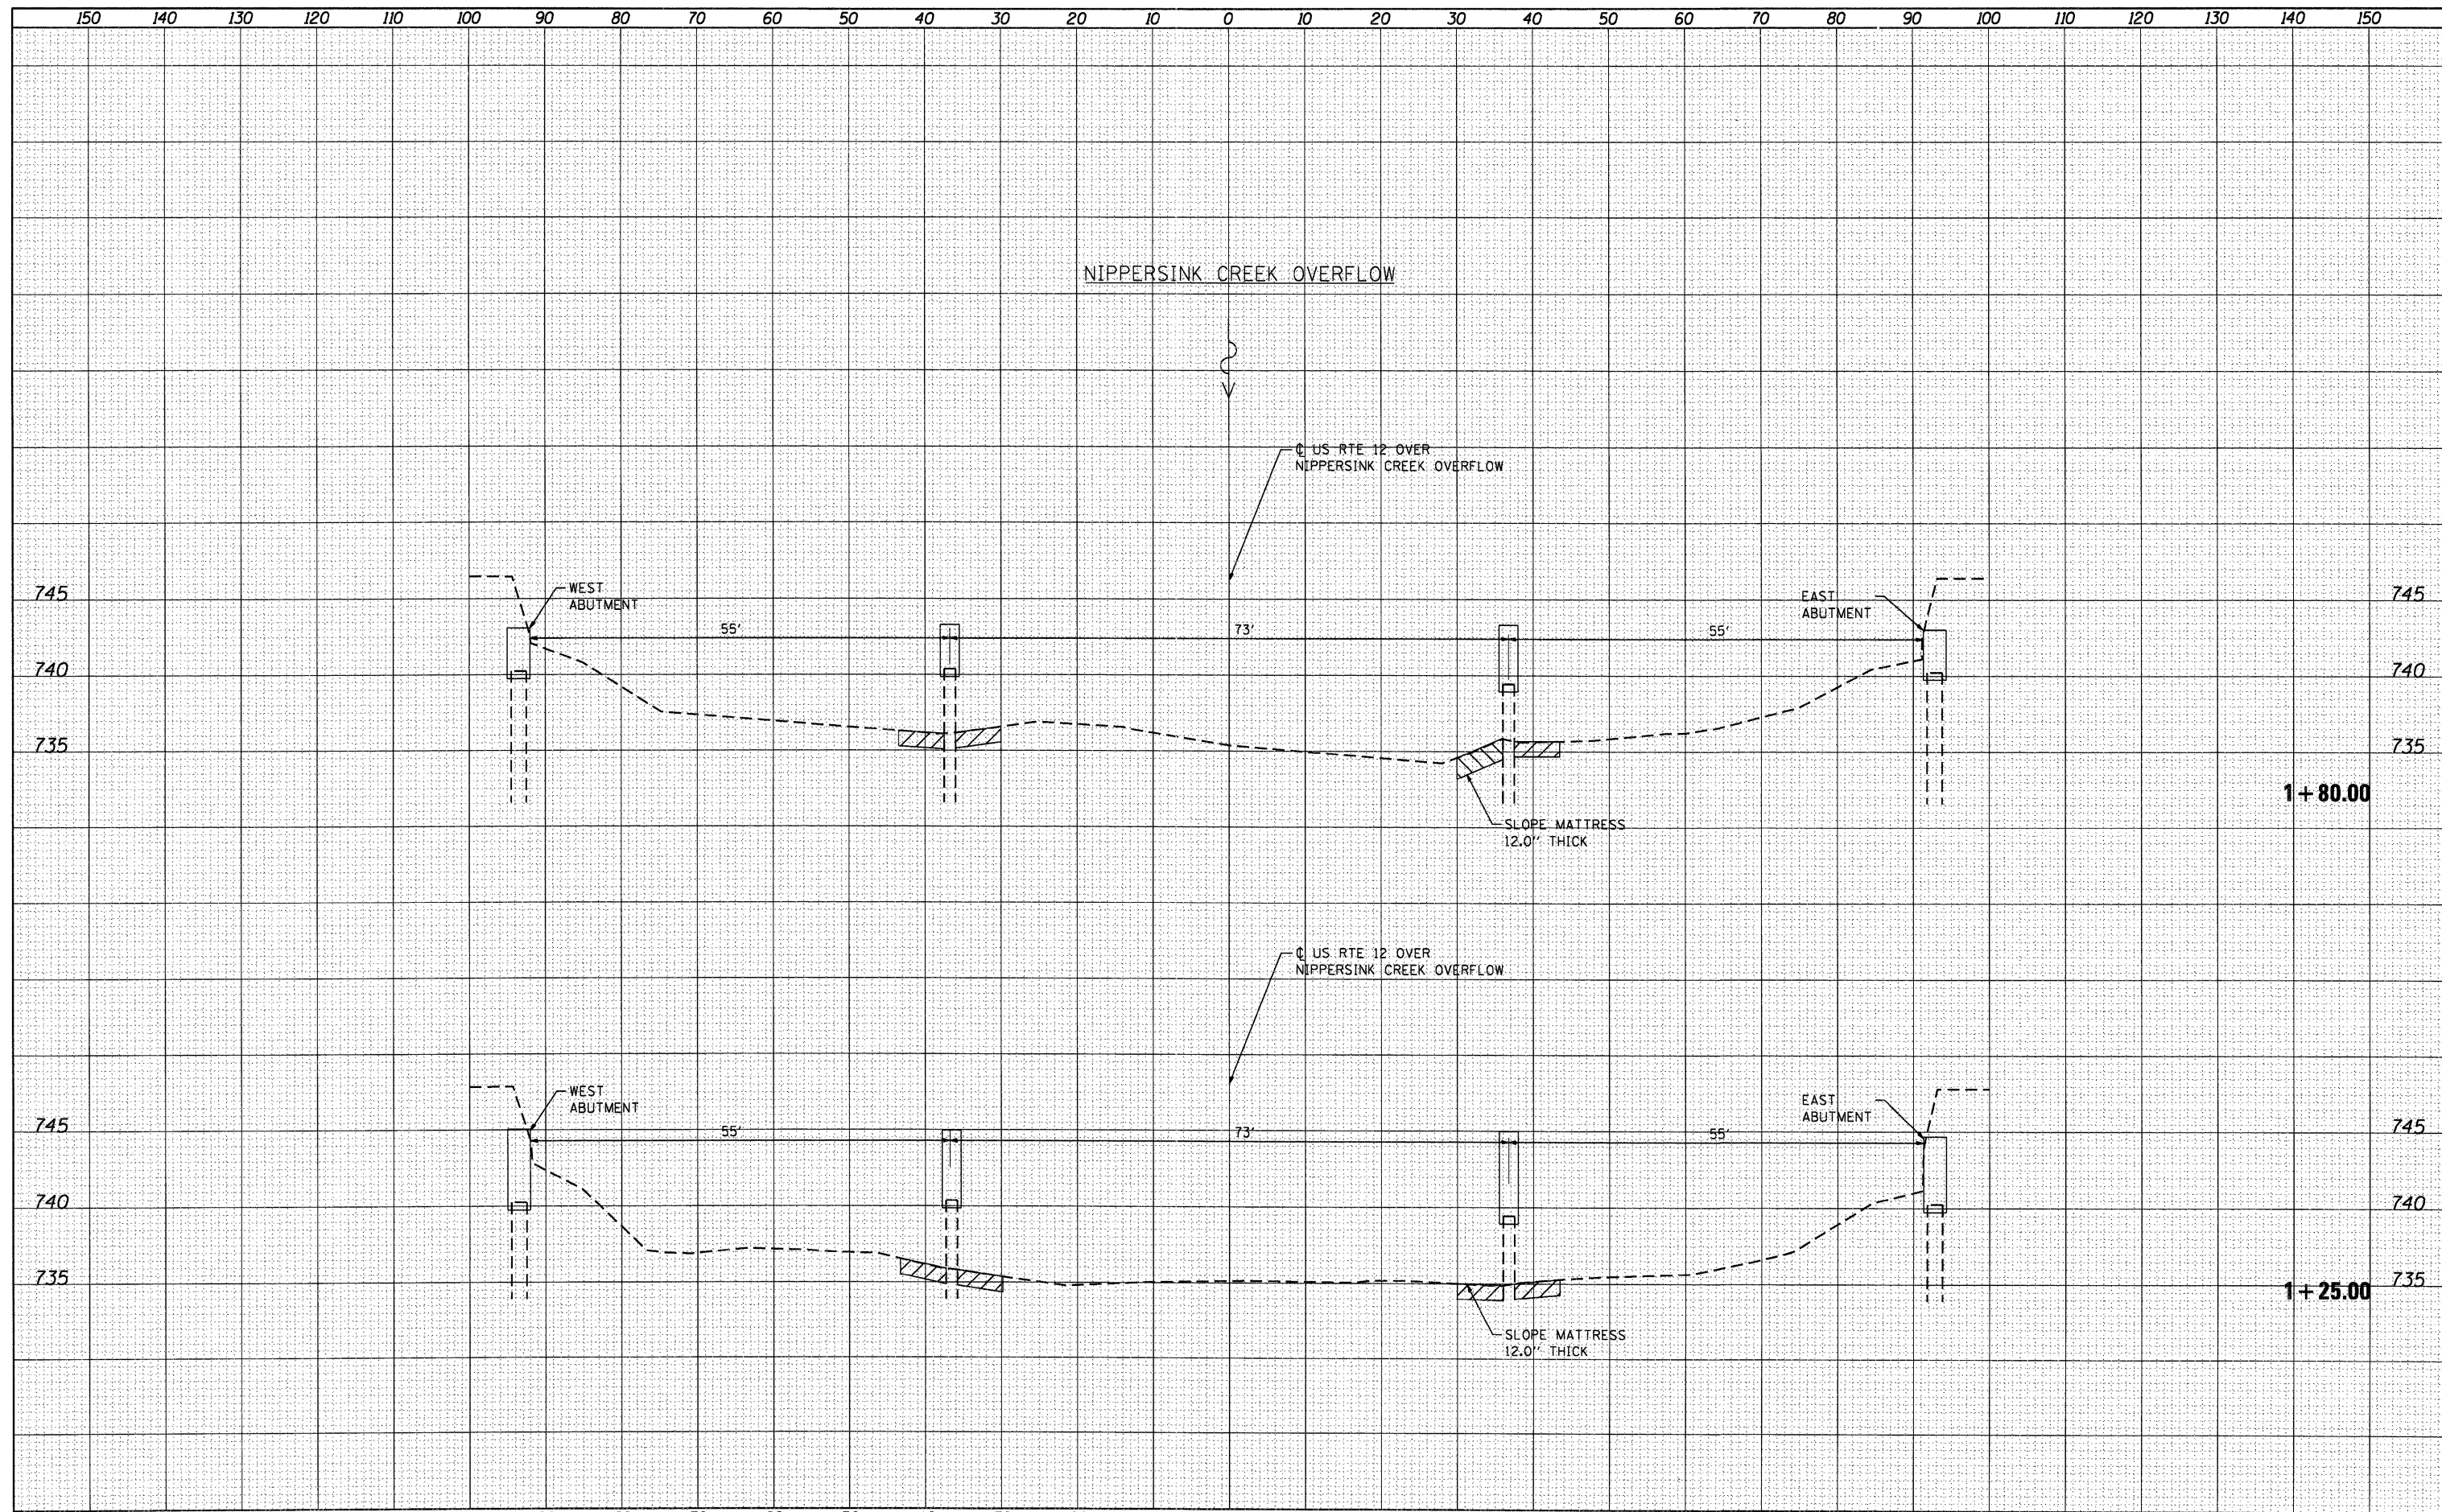

	HRGreen.com Illinois Professional Design Firm # 184-001322	USER NAME = SPernal PLOT SCALE = 1:10H, 1:5V PLOT DATE = 7/19/2011	DESIGNED C. HARTKE DRAWN S. PERNAL CHECKED T. HAMILTON DATE 7/19/11	REVISED REVISED REVISED REVISED	STATE OF ILLINOIS DEPARTMENT OF TRANSPORTATION	CROSS SECTIONS U.S. ROUTE 12 OVER NIPPERSINK CREEK OVERFLOW		F.A. RTE. VAR.	SECTION 2010-124-1	COUNTY VAR.	TOTAL SHEETS 21	SHEET NO. 15
	SCALE: 1:10H, 1:5V SHEET NO. 3 OF 4 SHEETS STA. 1+25.00 TO STA. 1+80.00						SN. 056-0020		CONTRACT NO. 60M86		ILLINOIS FED. AID PROJECT	