


DATE _____
 BY _____
 SURVEYED _____
 PLOTTED _____
 TEMPLATE _____
 NOTE BOOK _____
 AREAS CHECKED _____
 NO. _____

DATE _____
 BY _____
 SURVEYED _____
 PLOTTED _____
 TEMPLATE _____
 NOTE BOOK _____
 AREAS CHECKED _____
 NO. _____

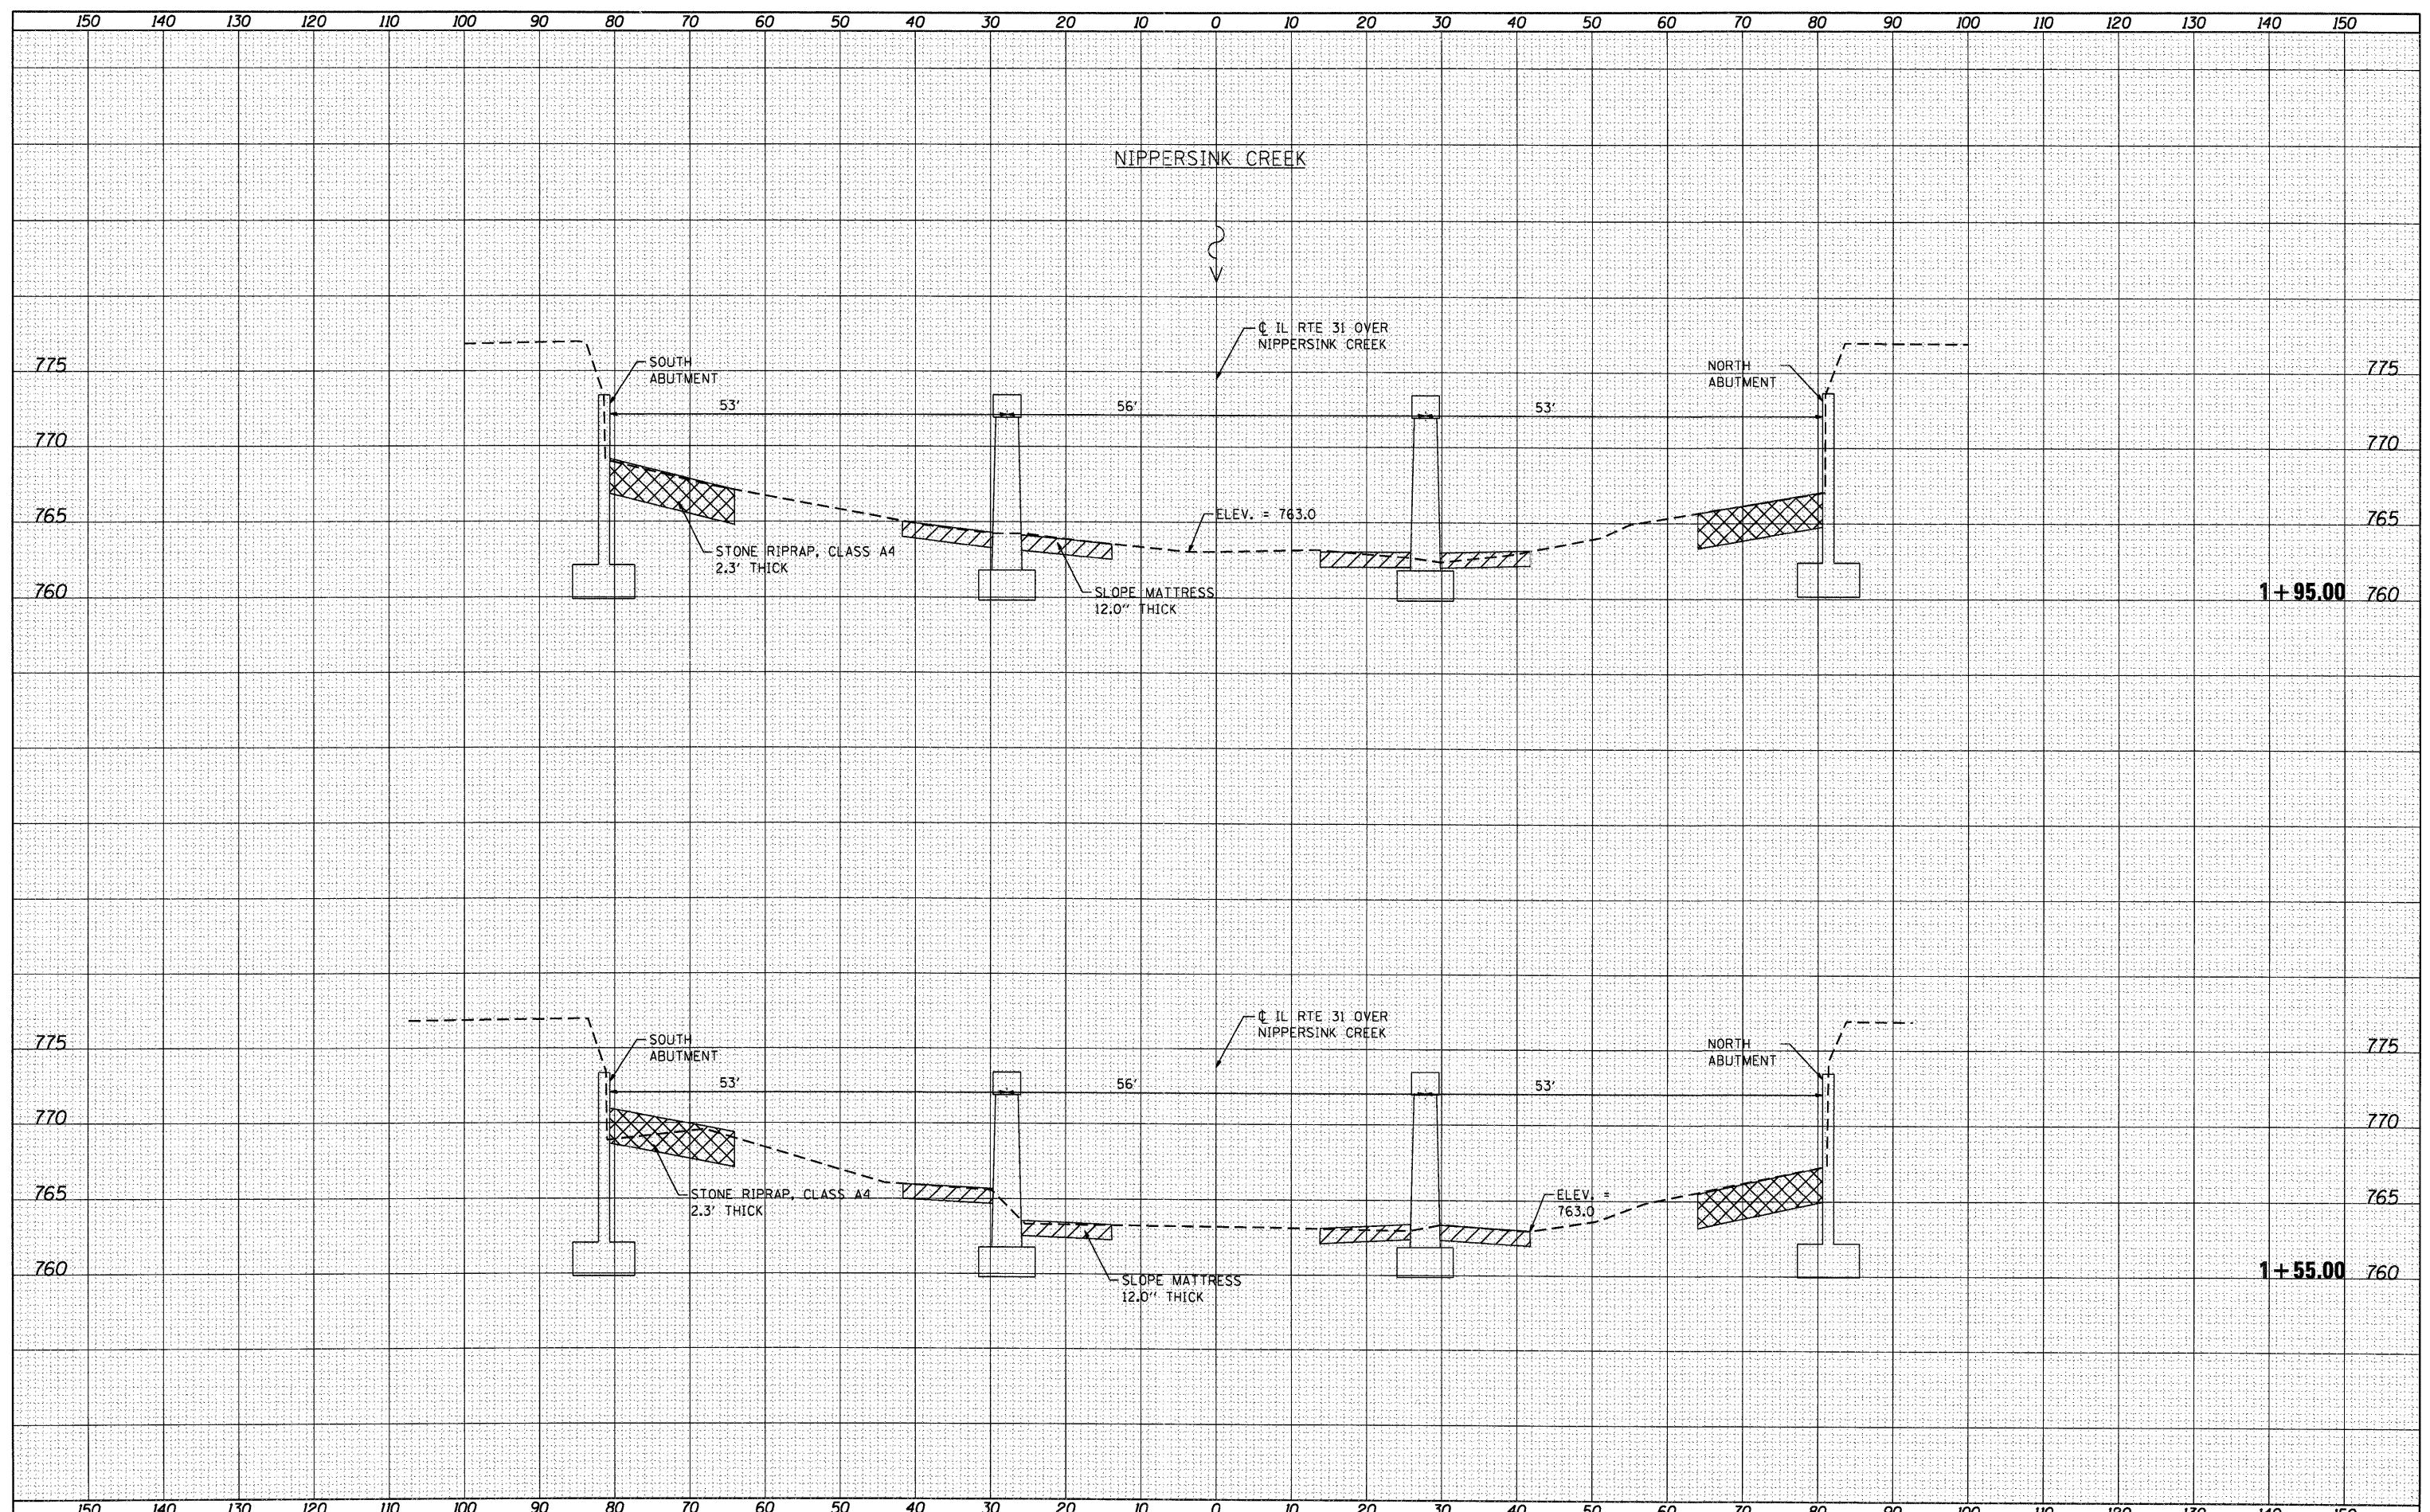

HRGreen.com
 Illinois Professional Design Firm
 #184-001322

USER NAME = SPernal	DESIGNED C. HARTKE	REVISED
PLOT SCALE = 1:10H, 1:5V	DRAWN S. PERNAL	REVISED
PLOT DATE = 7/19/2011	CHECKED T. HAMILTON	REVISED
	DATE 7/19/11	REVISED

**STATE OF ILLINOIS
 DEPARTMENT OF TRANSPORTATION**

**CROSS SECTIONS
 ILLINOIS ROUTE 31 OVER NIPPERSINK CREEK**

SCALE: 1:10H, 1:5V SHEET NO. 4 OF 4 SHEETS STA. 1+55.00 TO STA. 1+95.00

F.A. RTE.	SECTION	COUNTY	TOTAL SHEETS	SHEET NO.
VAR.	2010-124-1	VAR.	21	16
SP 056-003F			CONTRACT NO. 60MB6	
[ILLINOIS] FED. AID PROJECT				