
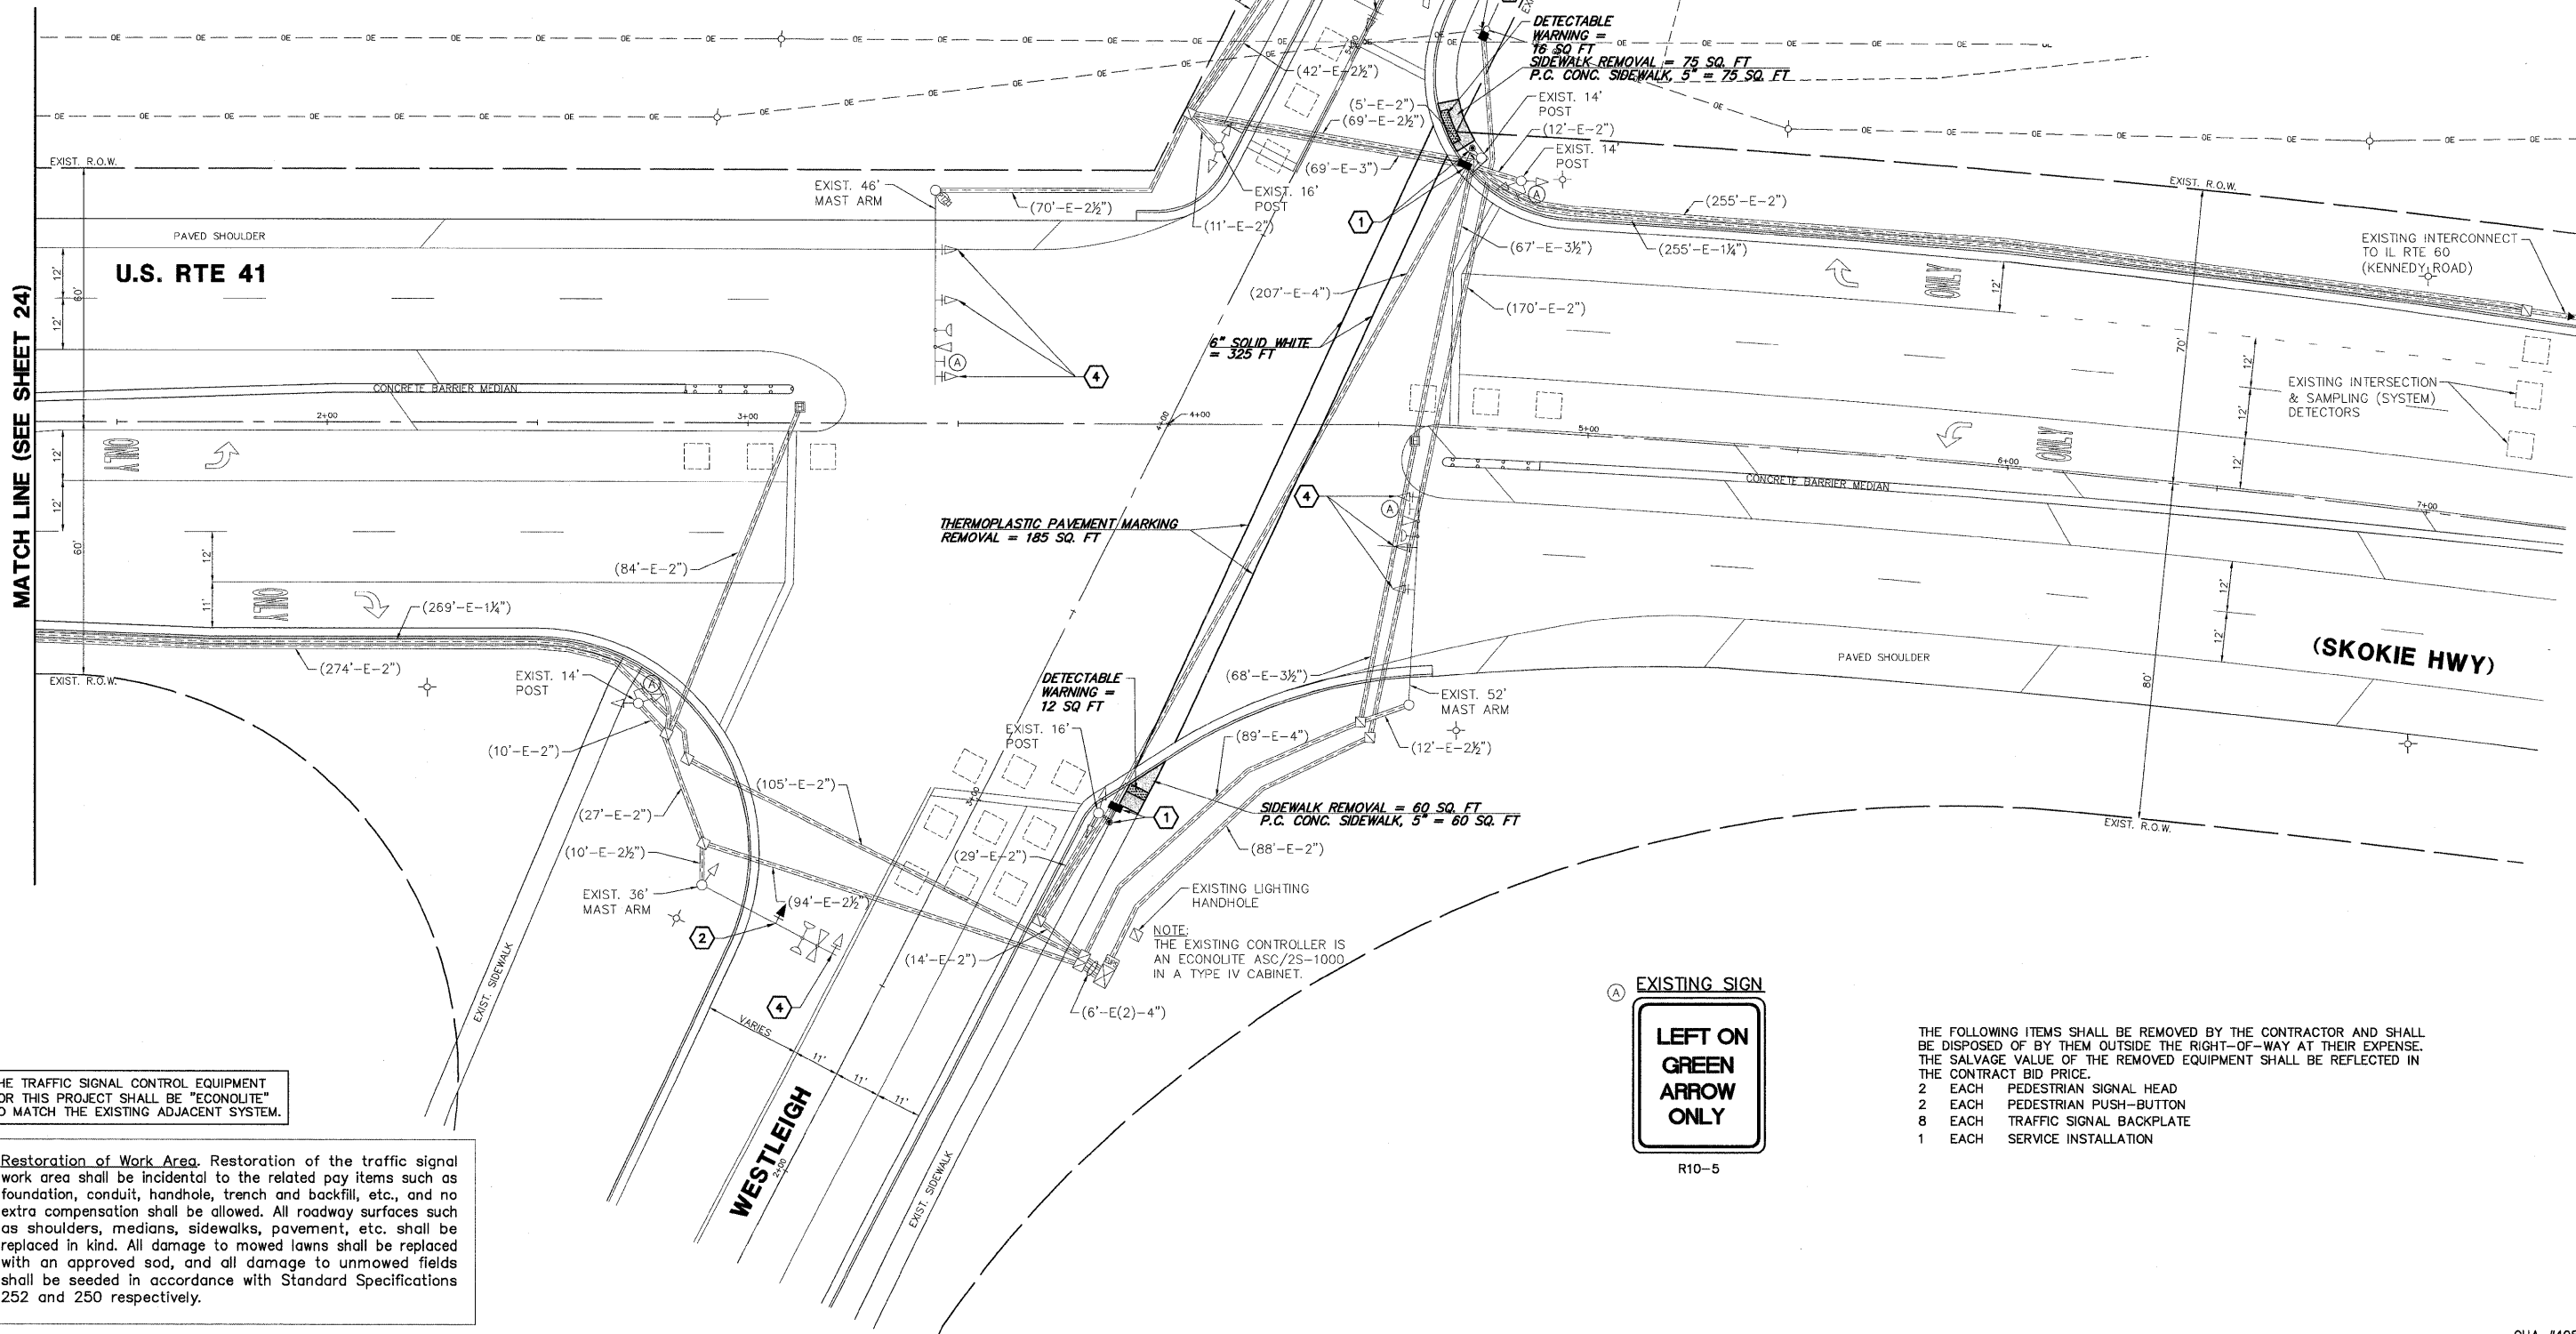


CONSTRUCTION NOTES:

- 1 REMOVE EXISTING PEDESTRIAN HEADS AND PUSH-BUTTONS. INSTALL NEW PEDESTRIAN SIGNAL HEAD, LED, 2-FACE, BRACKET MOUNTED, AND PEDESTRIAN PUSH-BUTTONS. RE-USE EXISTING CABLES.
- 2 INSTALL NEW SIGNAL HEAD, LED, 1-FACE, 3-SECTION MAST ARM MOUNTED. INSTALL NEW NO. 14 5/C CABLE.
- 3 REMOVE EXISTING SERVICE INSTALLATION. INSTALL NEW SERVICE INSTALLATION, POLE MOUNT. RE-USE EXISTING CABLE.
- 4 REMOVE EXISTING TRAFFIC SIGNAL BACKPLATE. INSTALL RETROREFLECTIVE BACKPLATE.

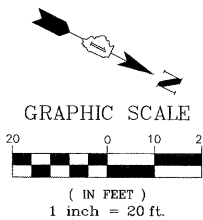

THE TRAFFIC SIGNAL CONTROL EQUIPMENT FOR THIS PROJECT SHALL BE "ECONOLITE" TO MATCH THE EXISTING ADJACENT SYSTEM.

Restoration of Work Area. Restoration of the traffic signal work area shall be incidental to the related pay items such as foundation, conduit, handhole, trench and backfill, etc., and no extra compensation shall be allowed. All roadway surfaces such as shoulders, medians, sidewalks, pavement, etc. shall be replaced in kind. All damage to mowed lawns shall be replaced with an approved sod, and all damage to unmowed fields shall be seeded in accordance with Standard Specifications 252 and 250 respectively.



- THE FOLLOWING ITEMS SHALL BE REMOVED BY THE CONTRACTOR AND SHALL BE DISPOSED OF BY THEM OUTSIDE THE RIGHT-OF-WAY AT THEIR EXPENSE. THE SALVAGE VALUE OF THE REMOVED EQUIPMENT SHALL BE REFLECTED IN THE CONTRACT BID PRICE.
- 2 EACH PEDESTRIAN SIGNAL HEAD
 - 2 EACH PEDESTRIAN PUSH-BUTTON
 - 8 EACH TRAFFIC SIGNAL BACKPLATE
 - 1 EACH SERVICE INSTALLATION

FILE NAME = 4085.874-TR1.dwg	USER NAME = ZACH WALLSTEN	DESIGNED - JRD	REVISED -	STATE OF ILLINOIS DEPARTMENT OF TRANSPORTATION	TRAFFIC SIGNAL MODERNIZATION PLAN U.S. RTE 41 (SKOKIE HWY) AT WESTLEIGH ROAD	F.A.P. RTE	SECTION	COUNTY	TOTAL SHEETS	SHEET NO.	
	PLOT SCALE = 1" = .0833'	DRAWN - ZCW	REVISED -			346	2011-042-TS	LAKE	62	23	
	PLOT DATE = 6/30/2011	CHECKED - KLB	REVISED -			CONTRACT #: 60P49					
	DATE - 6/30/2011	DATE - 6/30/2011	REVISED -			ILLINOIS FED. AID PROJECT					