



CONSTRUCTION NOTES:

- ① REMOVE EXISTING TRAFFIC SIGNAL BACKPLATE. INSTALL RETROREFLECTIVE BACKPLATE.
- ② REMOVE EXISTING LIGHT DETECTOR AND CONFIRMATION BEACON AND RELOCATE THEM TO NEW MAST ARM ASSEMBLY AND POLE. INSTALL NEW CABLES.

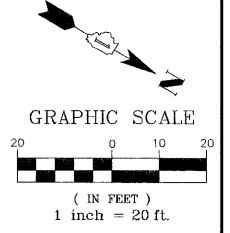


- THE FOLLOWING ITEMS SHALL BE REMOVED BY THE CONTRACTOR AND SHALL BE DISPOSED OF BY THEM OUTSIDE THE RIGHT-OF-WAY AT THEIR EXPENSE. THE SALVAGE VALUE OF THE REMOVED EQUIPMENT SHALL BE REFLECTED IN THE CONTRACT BID PRICE.
- 6 EACH TRAFFIC SIGNAL BACKPLATE
 - 2 EACH SIGNAL HEAD, 1-FACE, 3-SECTION
 - 1 EACH SIGNAL HEAD, 1-FACE, 5-SECTION
 - 1 EACH MAST ARM ASSEMBLY AND POLE

MATCH LINE (SEE LOWER RIGHT)

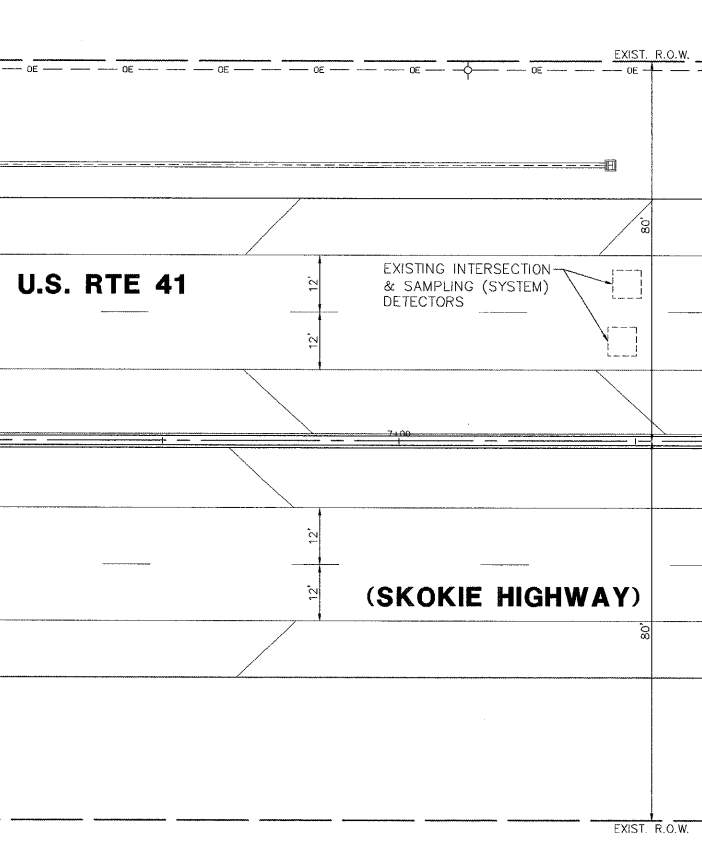

THE TRAFFIC SIGNAL CONTROL EQUIPMENT FOR THIS PROJECT SHALL BE "EAGLE" TO MATCH THE EXISTING ADJACENT SYSTEM.

Restoration of Work Area. Restoration of the traffic signal work area shall be incidental to the related pay items such as foundation, conduit, handhole, trench and backfill, etc., and no extra compensation shall be allowed. All roadway surfaces such as shoulders, medians, sidewalks, pavement, etc. shall be replaced in kind. All damage to mowed lawns shall be replaced with an approved sod, and all damage to unmowed fields shall be seeded in accordance with Standard Specifications 252 and 250 respectively.

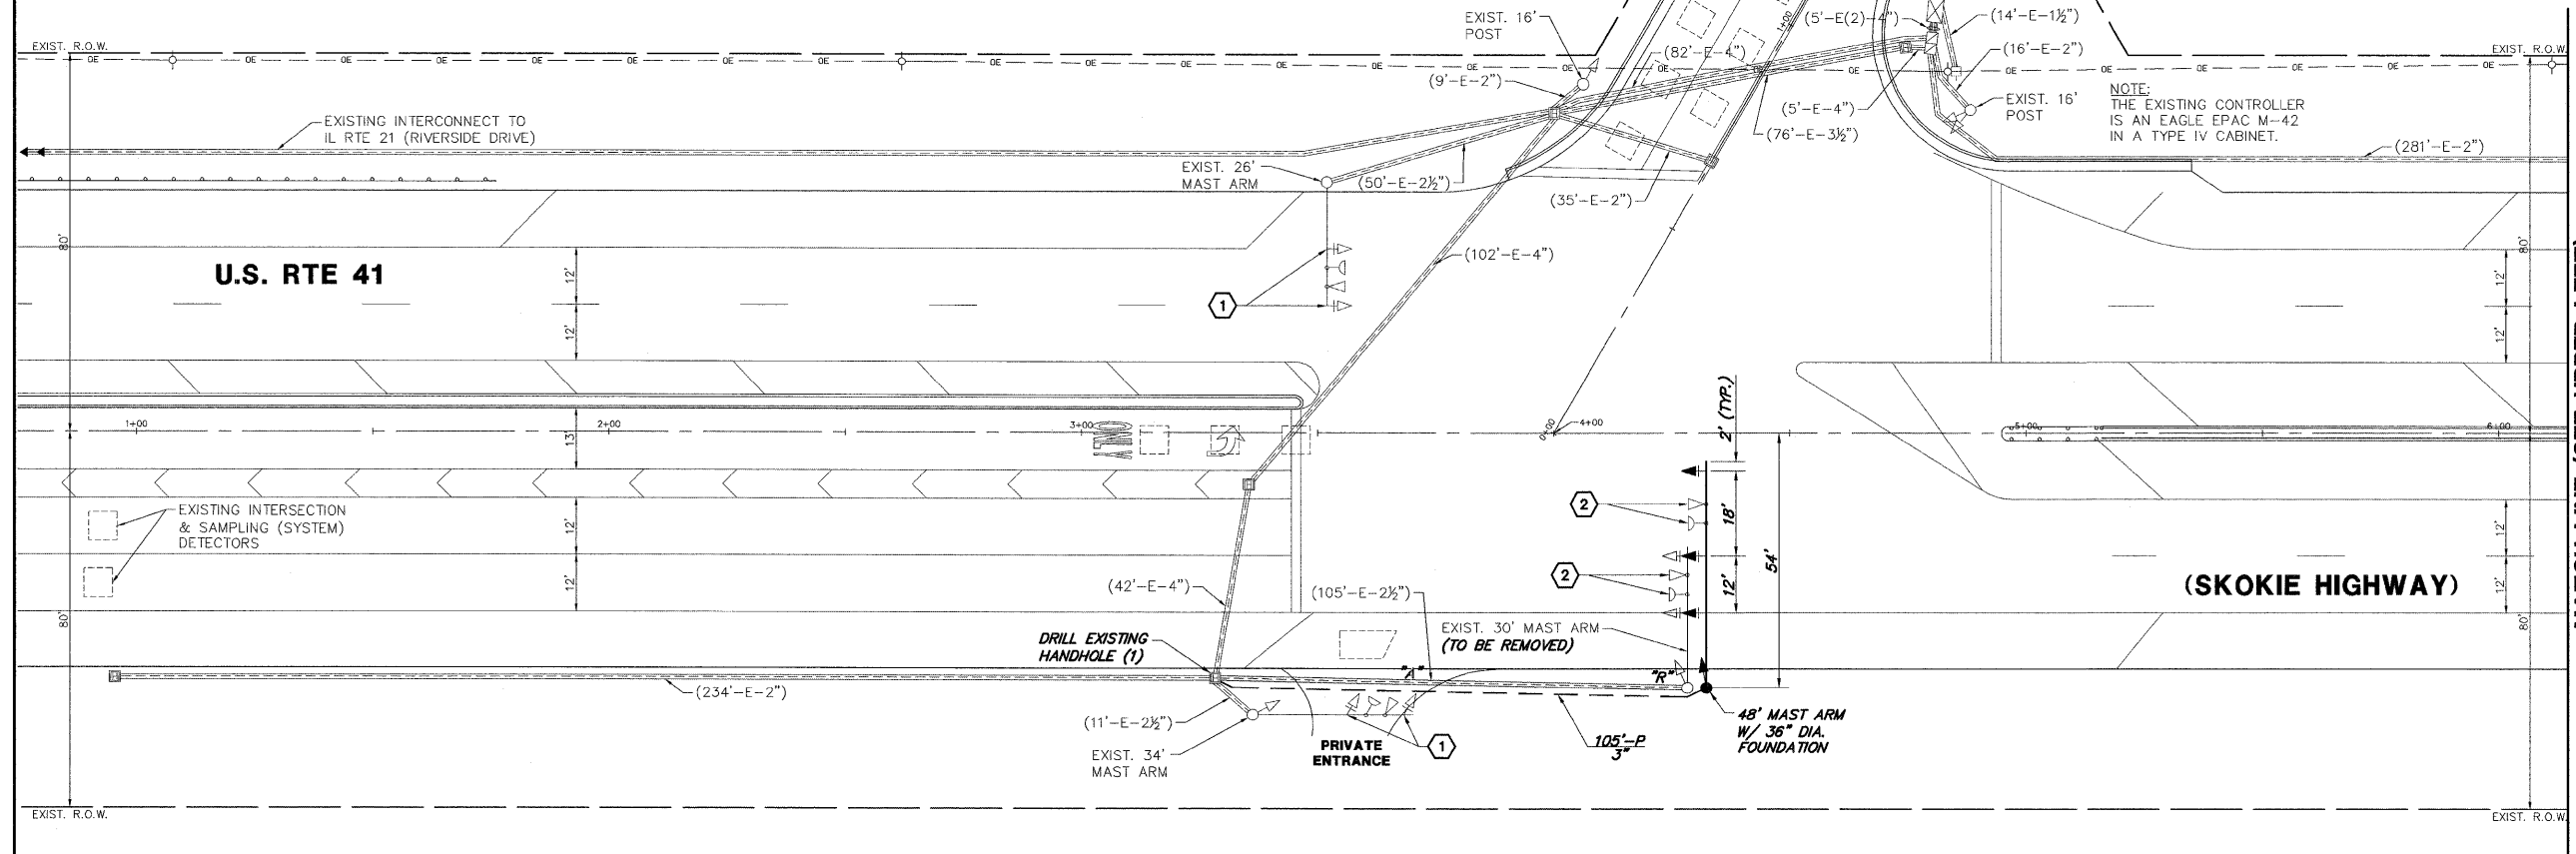

MATCH LINE (SEE UPPER LEFT)

FILE NAME = 4085.874-TR1.dwg

USER NAME = ZACH WALLSTEN
 PLOT SCALE = 1" = .0833'
 PLOT DATE = 6/30/2011

DESIGNED - JRD
 DRAWN - ZCW
 CHECKED - KLB
 DATE - 6/30/2011

REVISED -
 REVISED -
 REVISED -
 REVISED -

**STATE OF ILLINOIS
 DEPARTMENT OF TRANSPORTATION**

**TRAFFIC SIGNAL MODERNIZATION PLAN
 U.S. RTE 41 (SKOKIE HIGHWAY) AT STEARNS SCHOOL ROAD**

F.A.P. RTE. 346	SECTION 2011-042-TS	COUNTY LAKE	TOTAL SHEETS 62	SHEET NO. 44
CONTRACT #: 60P49			ILLINOIS FED. AID PROJECT	

GHA #4085.874