
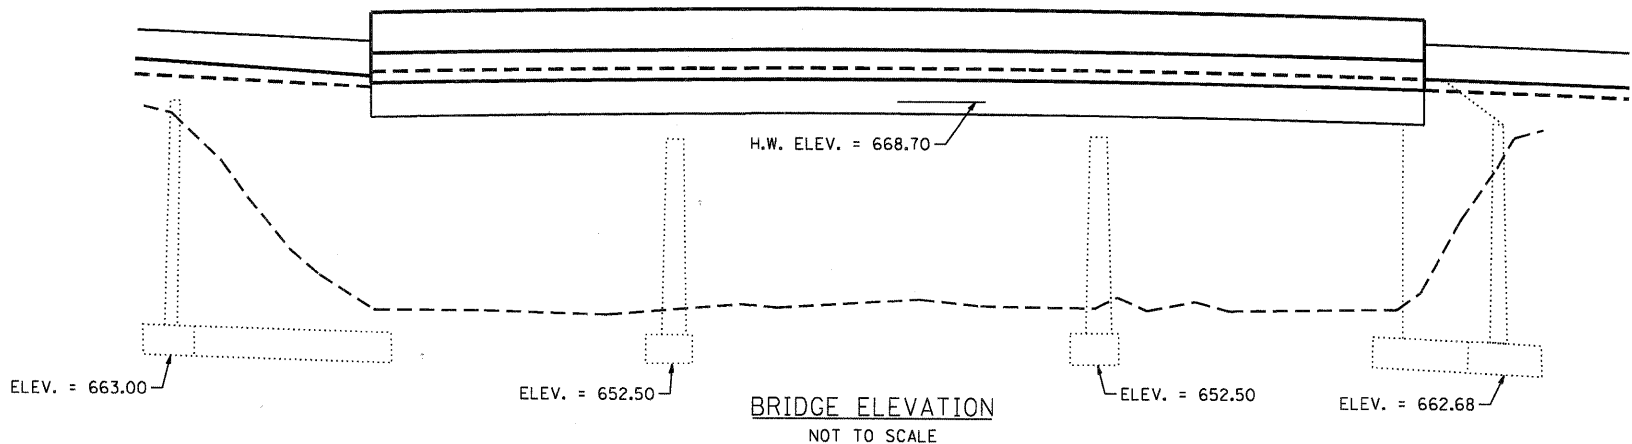


**LEGEND**

 STONE RIPRAP, CLASS A4 (2.3' THICK)

BM 1: MAG NAIL, 65' SOUTH OF BRIDGE (ON NB SHOULDER)  
ELEV. = 669.61  
BM 2: MAG NAIL, 40' NORTH OF BRIDGE (IN GROUND BY SB GUARDRAIL TERMINAL)  
ELEV. = 669.39

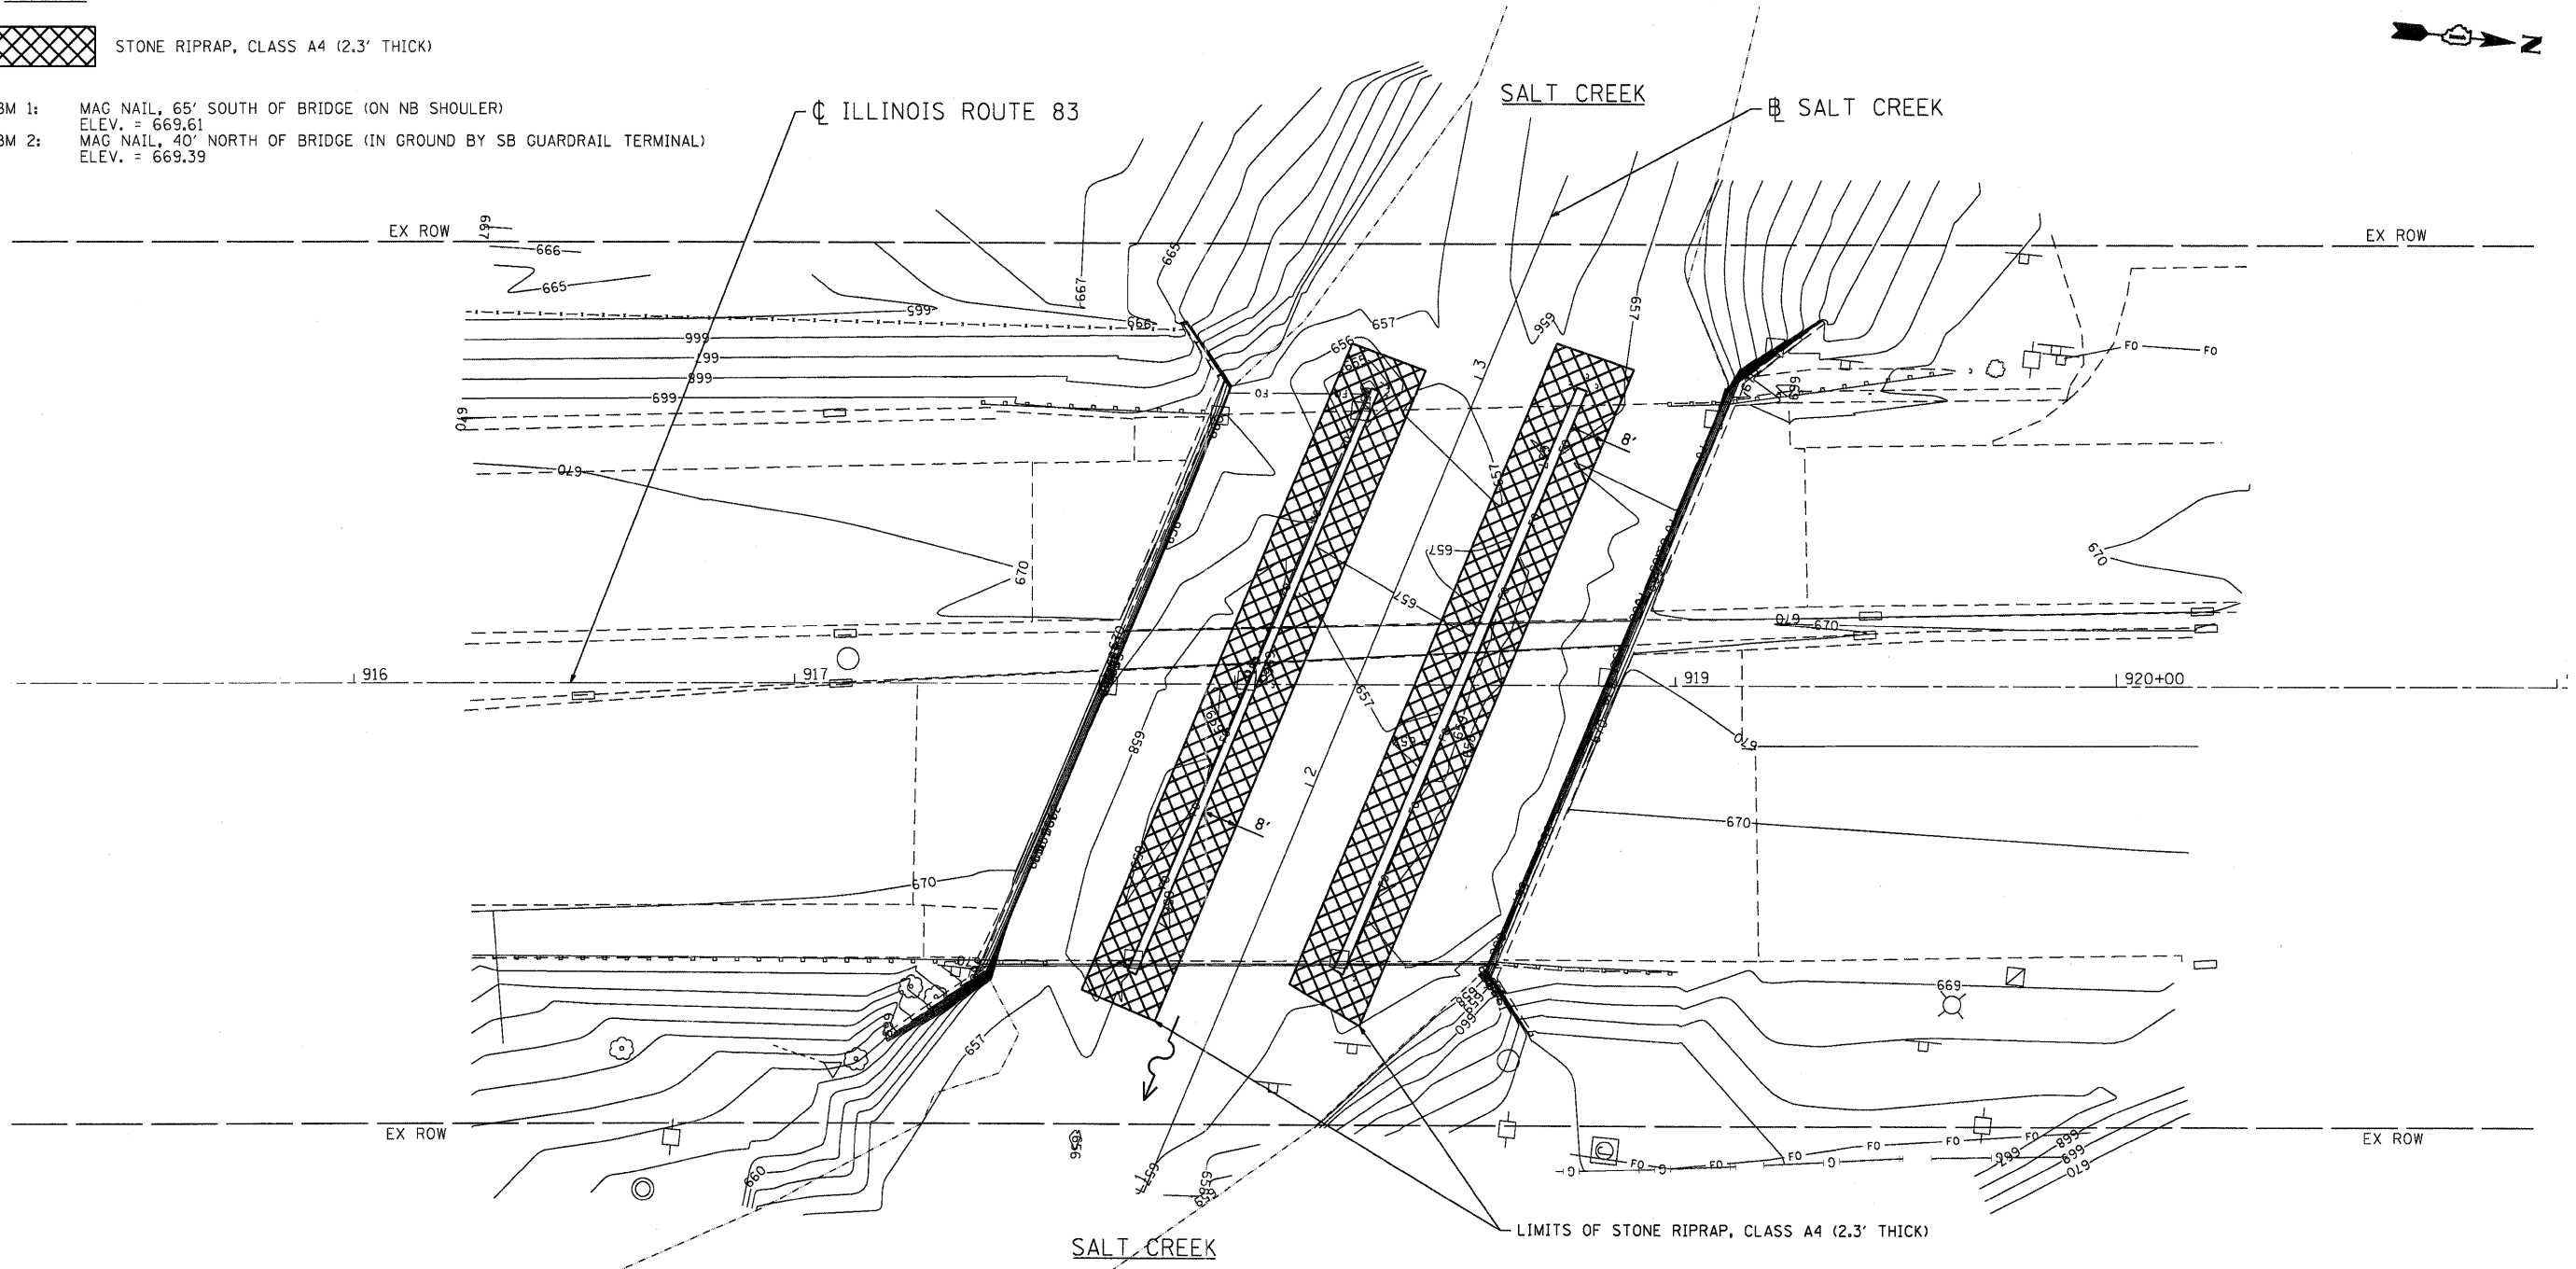

ACCESS TO THIS SITE IS LIMITED. THE CONTRACTOR SHALL ONLY ACCESS THIS SITE BY RAISING AND/OR LOWERING ALL EQUIPMENT AND MATERIAL OVER THE SIDES OF THE BRIDGE. THE CONTRACTOR WILL NOT BE ALLOWED OTHER ACCESS WITHOUT WRITTEN PERMISSION FROM THE ENGINEER. THIS WORK WILL NOT BE PAID FOR SEPARATELY, BUT SHALL BE CONSIDERED AS INCLUDED IN THE CONTRACT UNIT PRICES FOR THE CONSTRUCTION ITEMS INVOLVED AND NO ADDITIONAL COMPENSATION WILL BE ALLOWED.

COMPANY NAME: HRGreen.com  
PROJECT CONTACT: S. PERNAL  
CLIENT: ILLINOIS DEPARTMENT OF TRANSPORTATION  
DATE PLOTTED: 7/19/2011  
PLOT DRIVER: standard-trans.tbl



USER NAME = SPernal	DESIGNED - C. HARTKE	REVISED -
PLOT SCALE = 1"=20'	DRAWN - S. PERNAL	REVISED -
PLOT DATE = 7/19/2011	CHECKED - T. HAMILTON	REVISED -
	DATE - 7/19/11	REVISED -

**STATE OF ILLINOIS  
DEPARTMENT OF TRANSPORTATION**

**EROSION AND SEDIMENT CONTROL PLAN  
ILLINOIS ROUTE 83 OVER SALT CREEK**  
SCALE: 1"=20' SHEET NO. 2 OF 2 SHEETS STA. 917+00 TO STA. 920+00

F.A. RTE.	SECTION	COUNTY	TOTAL SHEETS	SHEET NO.
344	543X-B-1	DUPAGE	12	6
S.W. 022-045		CONTRACT NO. 60R01		
FED. ROAD DIST. NO. ILLINOIS FED. AID PROJECT				