


DECK PLAN

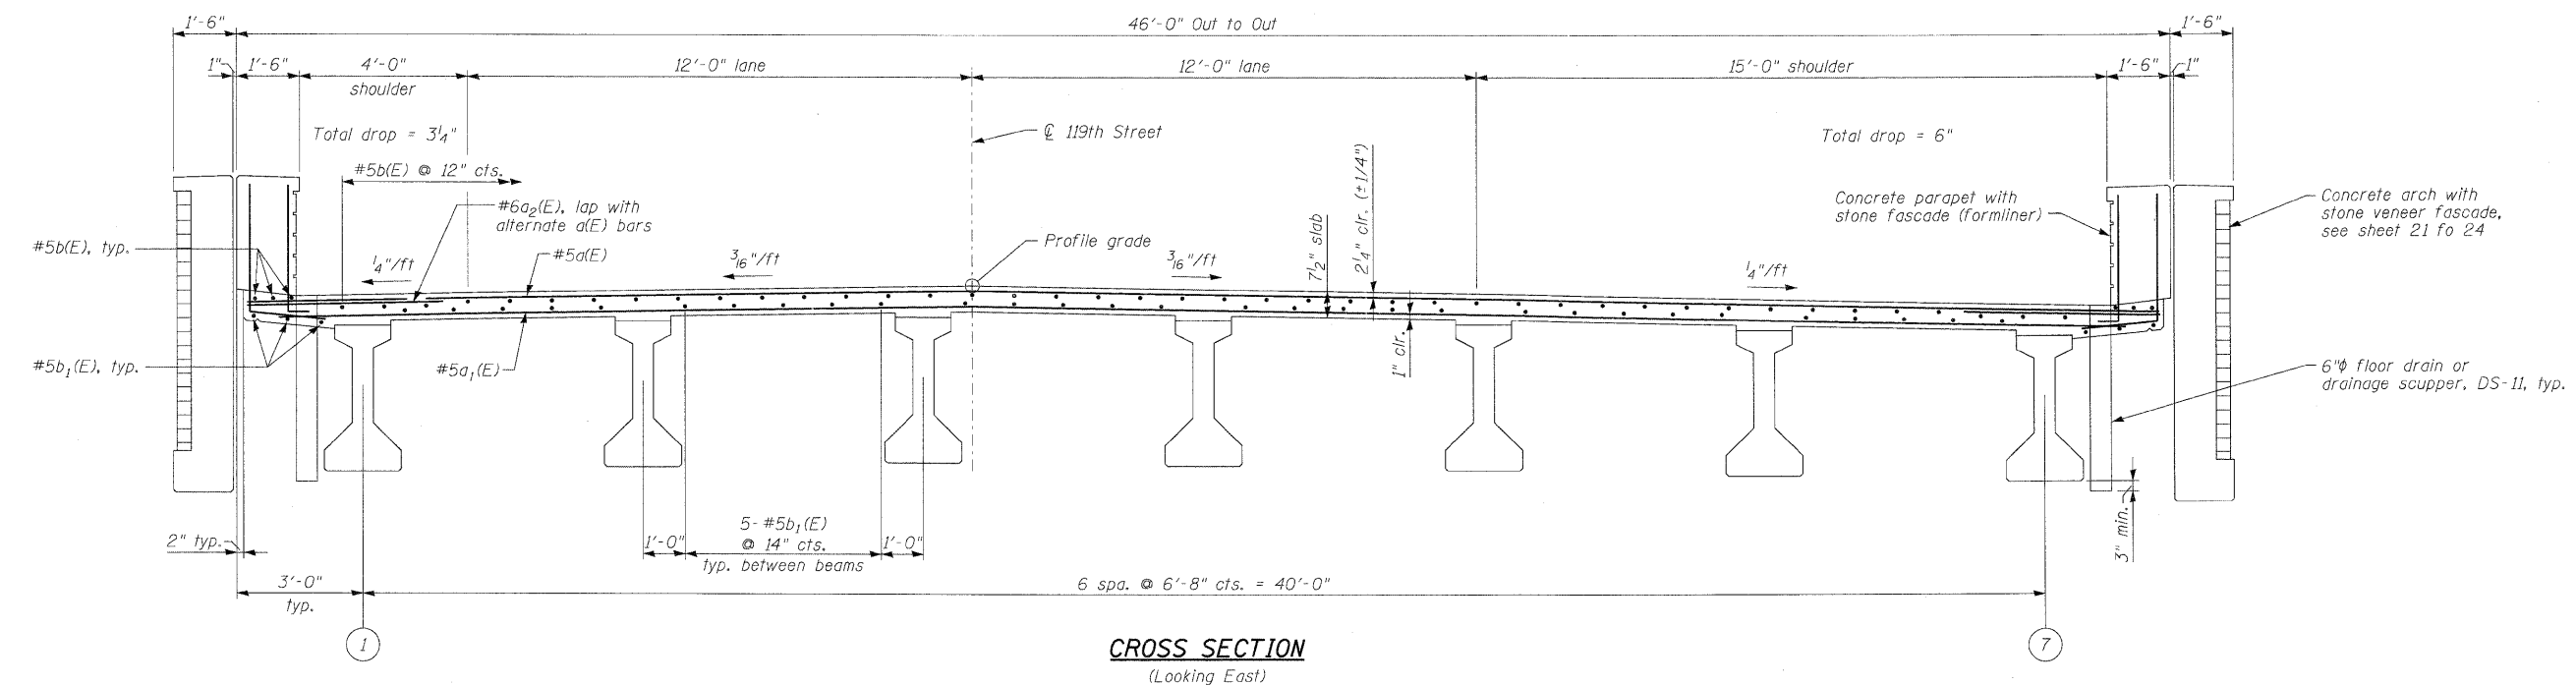

CROSS SECTION
(Looking East)

NOTES:
 Reinforcement designated thus 43x3-#5, etc., indicates 46 lines of bars with 3 bars per line.
 See sheet 10 of 24 for integral abutment diaphragm details, Section A-A and Bill of Material
 See sheet 9 of 24 for Parapet Elevation
 See sheet 11 of 24 for Floor Drain Details and sheet 12 of 24 for Drainage Scupper, DS-11.
 See sheet 22 of 24 for Bar Splicer details.

MINIMUM BAR LAP
 #5 bar = 2'-7"

LOWCO, INC.
 CONSULTING ENGINEERS
 1560 WALL ST., SUITE 222
 NAPERVILLE, ILLINOIS 60563 PH: (630) 577-9100

DESIGNED - MJM	REVISED -
CHECKED - WHE	REVISED -
DRAWN - SLV	REVISED -
CHECKED - MJM	REVISED -

STATE OF ILLINOIS
DEPARTMENT OF TRANSPORTATION

SUPERSTRUCTURE
STRUCTURE NO. 016-2831
 SHEET NO. 8 OF 24 SHEETS

OR. RTE.	SECTION	COUNTY	TOTAL SHEETS	SHEET NO.
213	0102B-1	COOK	54	22
D-91-052-02		CONTRACT NO. 62390		
[ILLINOIS] FED. AID PROJECT				