

FINAL SURVEY PLOTTED TEMPLATE AREAS CHECKED


BY: _____ DATE: _____

NO. _____

ORIGINAL SURVEY PLOTTED TEMPLATE AREAS CHECKED

BY: _____ DATE: _____

NO. _____

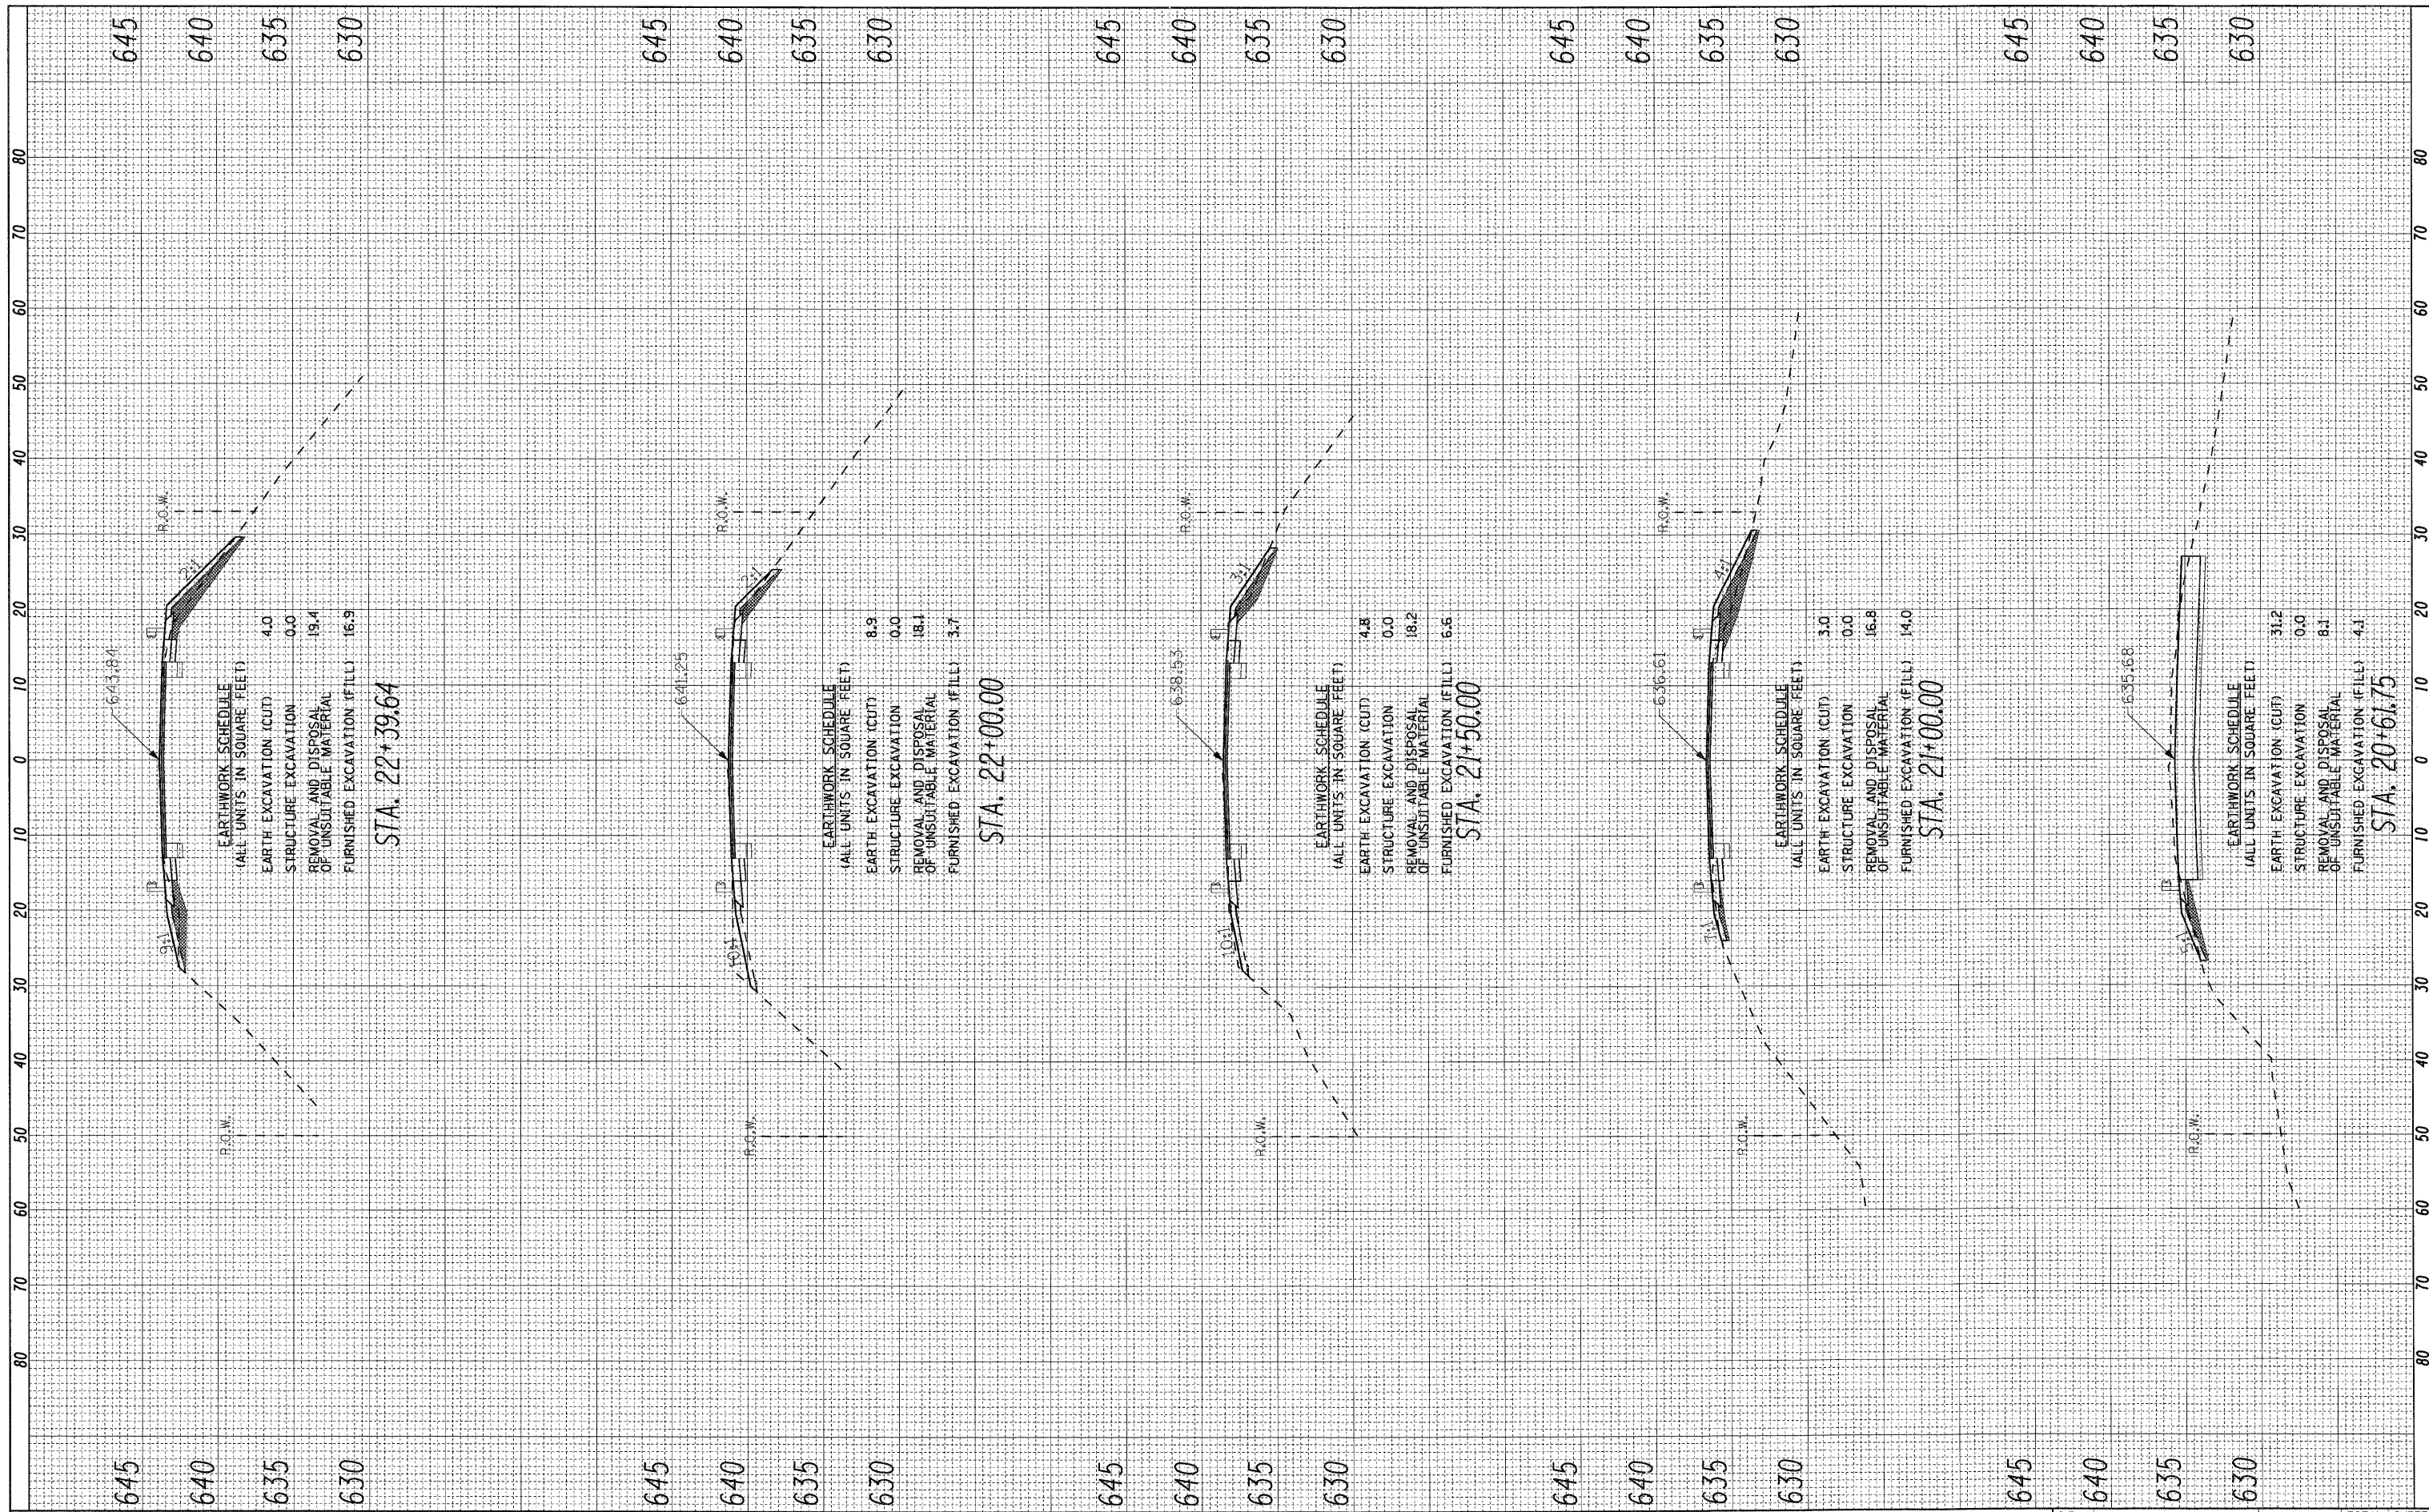

LOCO, INC.
CONSULTING ENGINEERS
1560 WALL ST., SUITE 222
NAPERVILLE, ILLINOIS 60563 PH 630/571-9100

DESIGNED - ST	REVISED -
DRAWN - ST	REVISED -
CHECKED - DESIGNED	REVISED -
DATE - 01/24/2011	REVISED -

**STATE OF ILLINOIS
DEPARTMENT OF TRANSPORTATION**

**CROSS SECTIONS
119TH STREET OVER MILL CREEK**

SCALE: 1" = 20' SHEET NO. 1 OF 4 SHEETS STA. 20+61.75 TO STA. 22+39.64

O.R. RTE.	SECTION	COUNTY	TOTAL SHEETS	SHEET NO.
324	0102B-1	COOK	54	51
D-91-116-09		CONTRACT NO. 62390		
ILLINOIS FED. AID PROJECT				