


FINAL SURVEY PLOTTED TEMPLATE AREAS CHECKED BY DATE

ORIGINAL SURVEY PLOTTED TEMPLATE AREAS CHECKED BY DATE

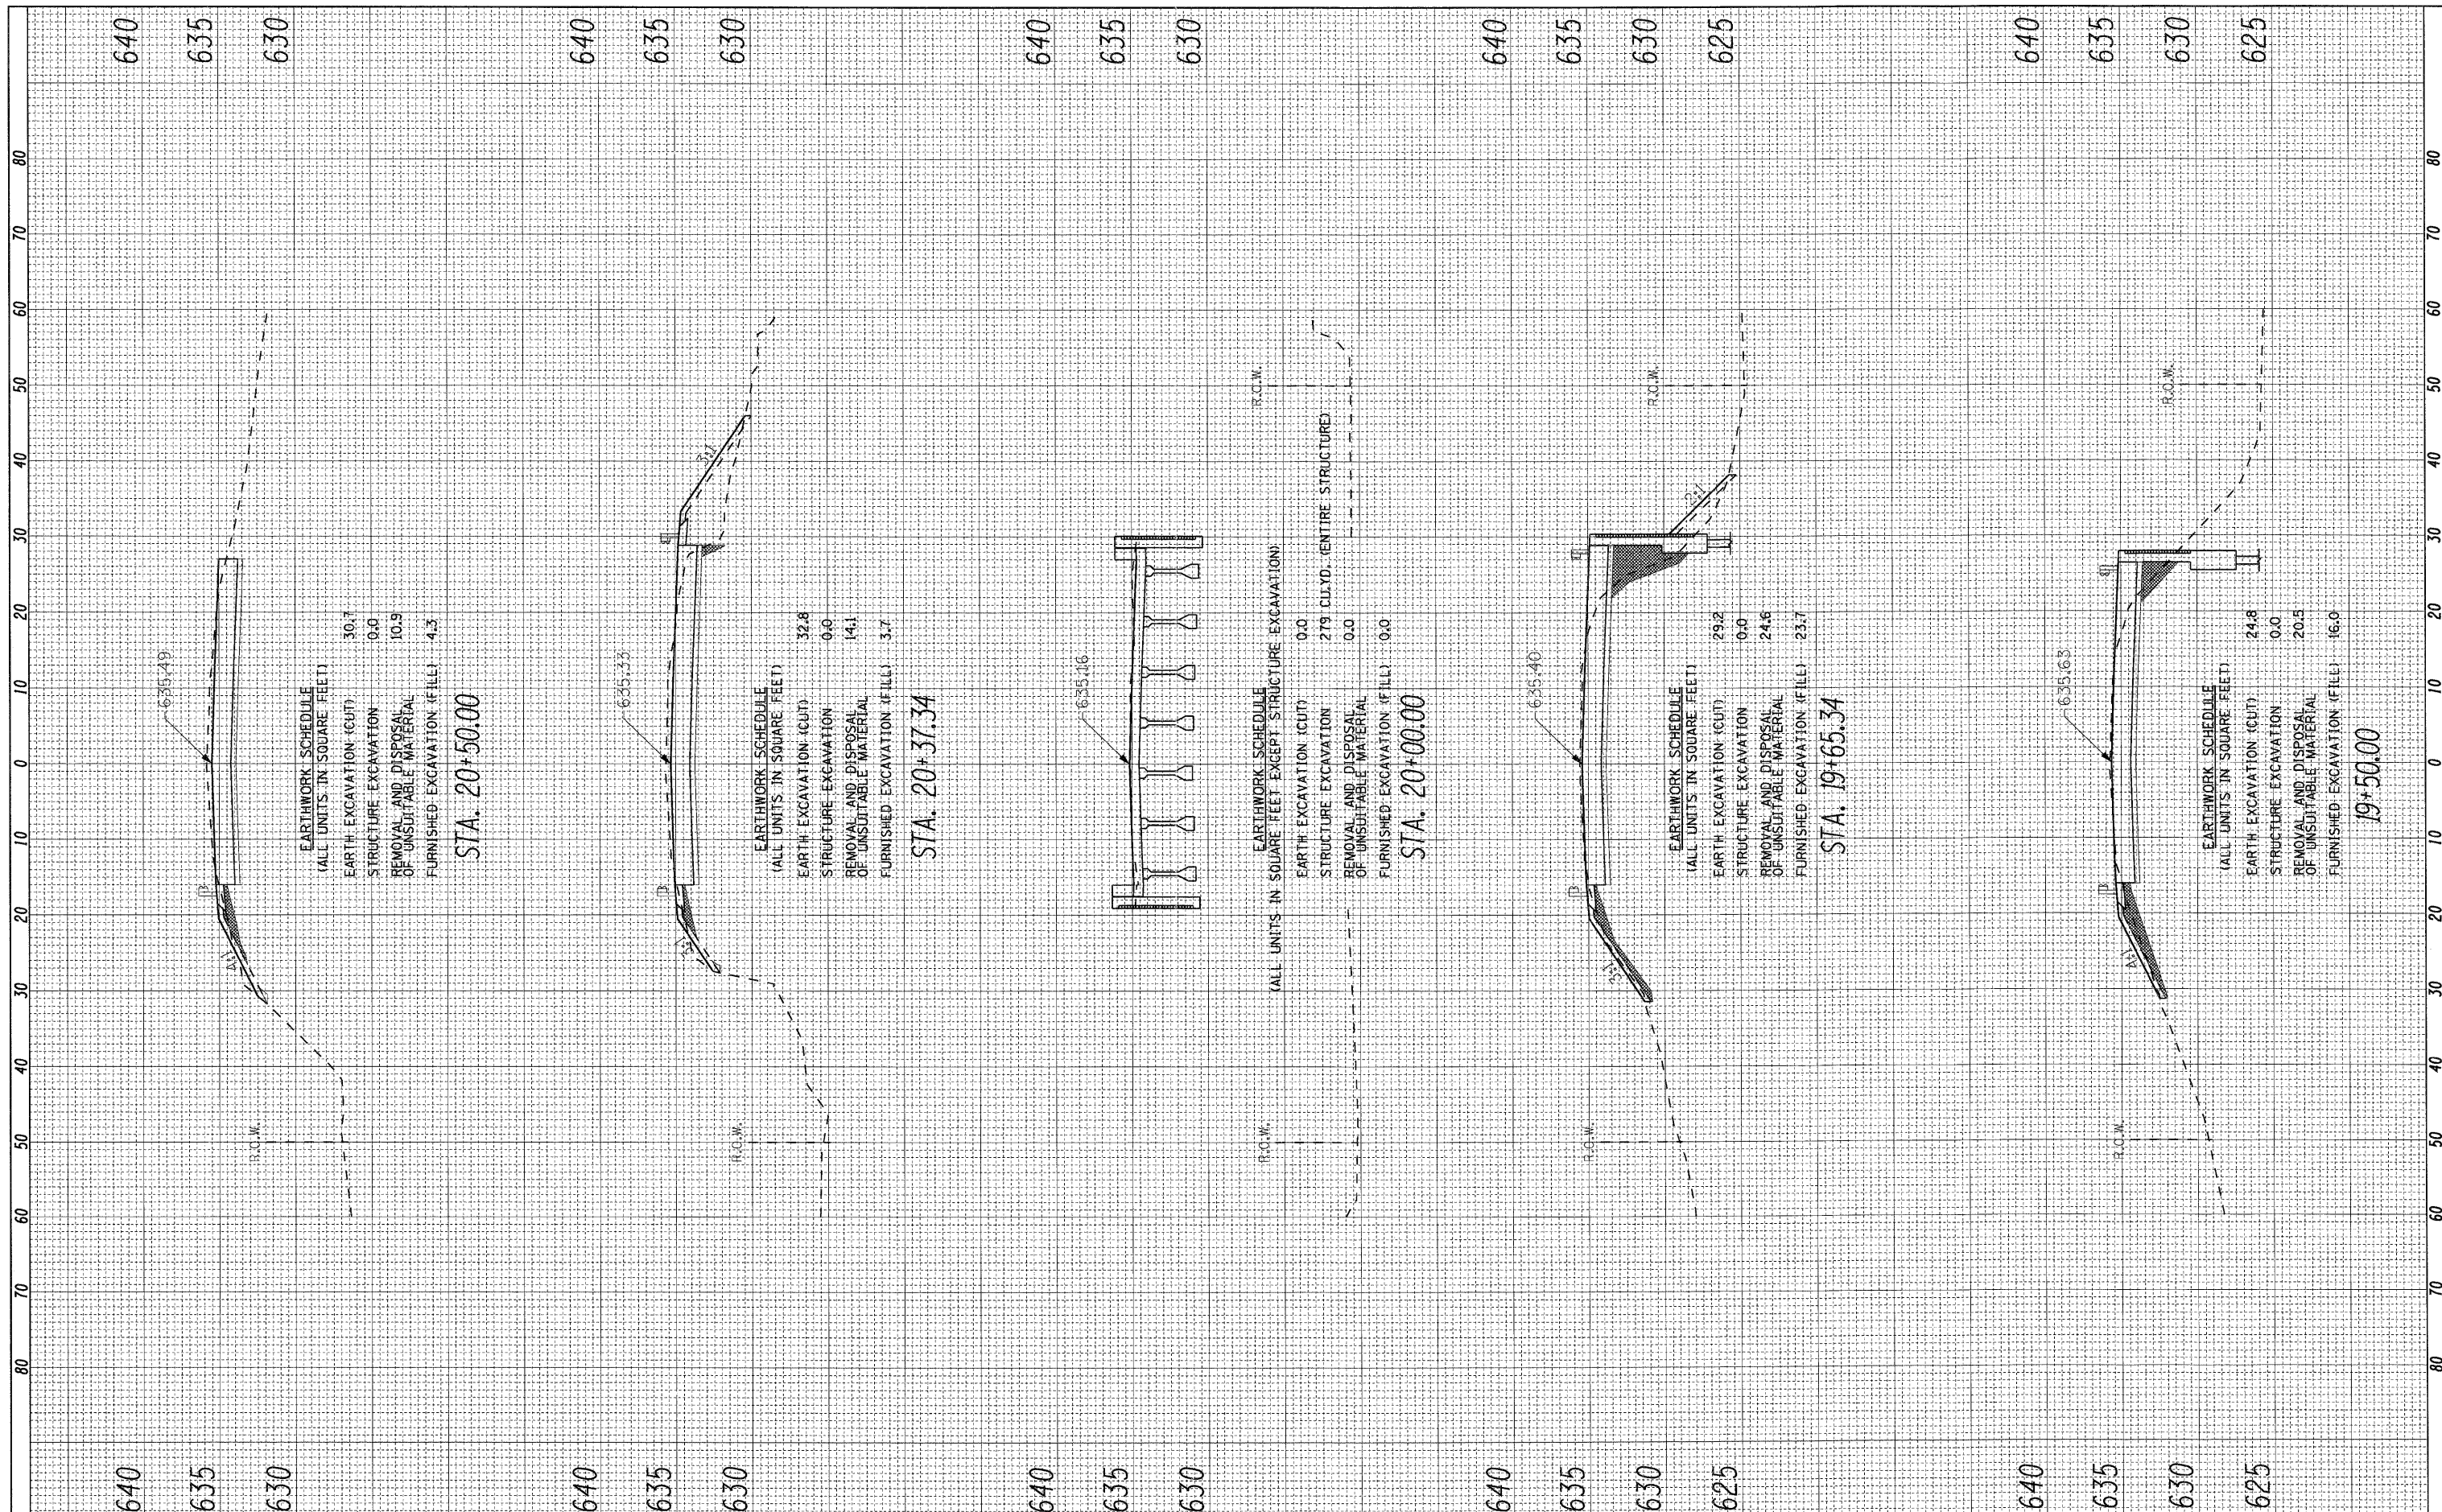

**EARTHWORK SCHEDULE**  
(ALL UNITS IN SQUARE FEET)

EARTH EXCAVATION (CUT)	30.7
STRUCTURE EXCAVATION	0.0
REMOVAL AND DISPOSAL OF UNSUITABLE MATERIAL	10.9
FURNISHED EXCAVATION (FILL)	4.3

**STA. 20+50.00**

**EARTHWORK SCHEDULE**  
(ALL UNITS IN SQUARE FEET)

EARTH EXCAVATION (CUT)	32.8
STRUCTURE EXCAVATION	0.0
REMOVAL AND DISPOSAL OF UNSUITABLE MATERIAL	14.1
FURNISHED EXCAVATION (FILL)	3.7

**STA. 20+37.34**

**EARTHWORK SCHEDULE**  
(ALL UNITS IN SQUARE FEET EXCEPT STRUCTURE EXCAVATION)

EARTH EXCAVATION (CUT)	0.0
STRUCTURE EXCAVATION	279 CU.YD. (ENTIRE STRUCTURE)
REMOVAL AND DISPOSAL OF UNSUITABLE MATERIAL	0.0
FURNISHED EXCAVATION (FILL)	0.0

**STA. 20+00.00**

**EARTHWORK SCHEDULE**  
(ALL UNITS IN SQUARE FEET)

EARTH EXCAVATION (CUT)	29.2
STRUCTURE EXCAVATION	0.0
REMOVAL AND DISPOSAL OF UNSUITABLE MATERIAL	24.6
FURNISHED EXCAVATION (FILL)	23.7

**STA. 19+65.34**

**EARTHWORK SCHEDULE**  
(ALL UNITS IN SQUARE FEET)

EARTH EXCAVATION (CUT)	24.8
STRUCTURE EXCAVATION	0.0
REMOVAL AND DISPOSAL OF UNSUITABLE MATERIAL	20.5
FURNISHED EXCAVATION (FILL)	16.0

**19+50.00**

**LOCO, INC.**  
CONSULTING ENGINEERS  
1560 WALL ST., SUITE 222  
NAPERVILLE, ILLINOIS 60563 PH: (630) 577-9100

DESIGNED - ST  
DRAWN - ST  
CHECKED - DESIGNED  
DATE - 01/24/2011

REVISED -  
REVISED -  
REVISED -  
REVISED -

**STATE OF ILLINOIS  
DEPARTMENT OF TRANSPORTATION**

**CROSS SECTIONS  
119TH STREET OVER MILL CREEK**

SCALE: 1" = 20' SHEET NO. 2 OF 4 SHEETS STA. 19+50 TO STA. 20+50

O.R. RTE.	SECTION	COUNTY	TOTAL SHEETS	SHEET NO.
324	0102B-1	COOK	54	52
D-91-116-09		CONTRACT NO. 62390		
ILLINOIS FED. AID PROJECT				