


FINAL SURVEY	SURVEYED	BY	DATE
NOTE BOOK	PLOTTED		
AREAS CHECKED	TEMPLATE		
NO.	AREAS CHECKED		

ORIGINAL SURVEY	SURVEYED	BY	DATE
NOTE BOOK	PLOTTED		
AREAS CHECKED	TEMPLATE		
NO.	AREAS CHECKED		

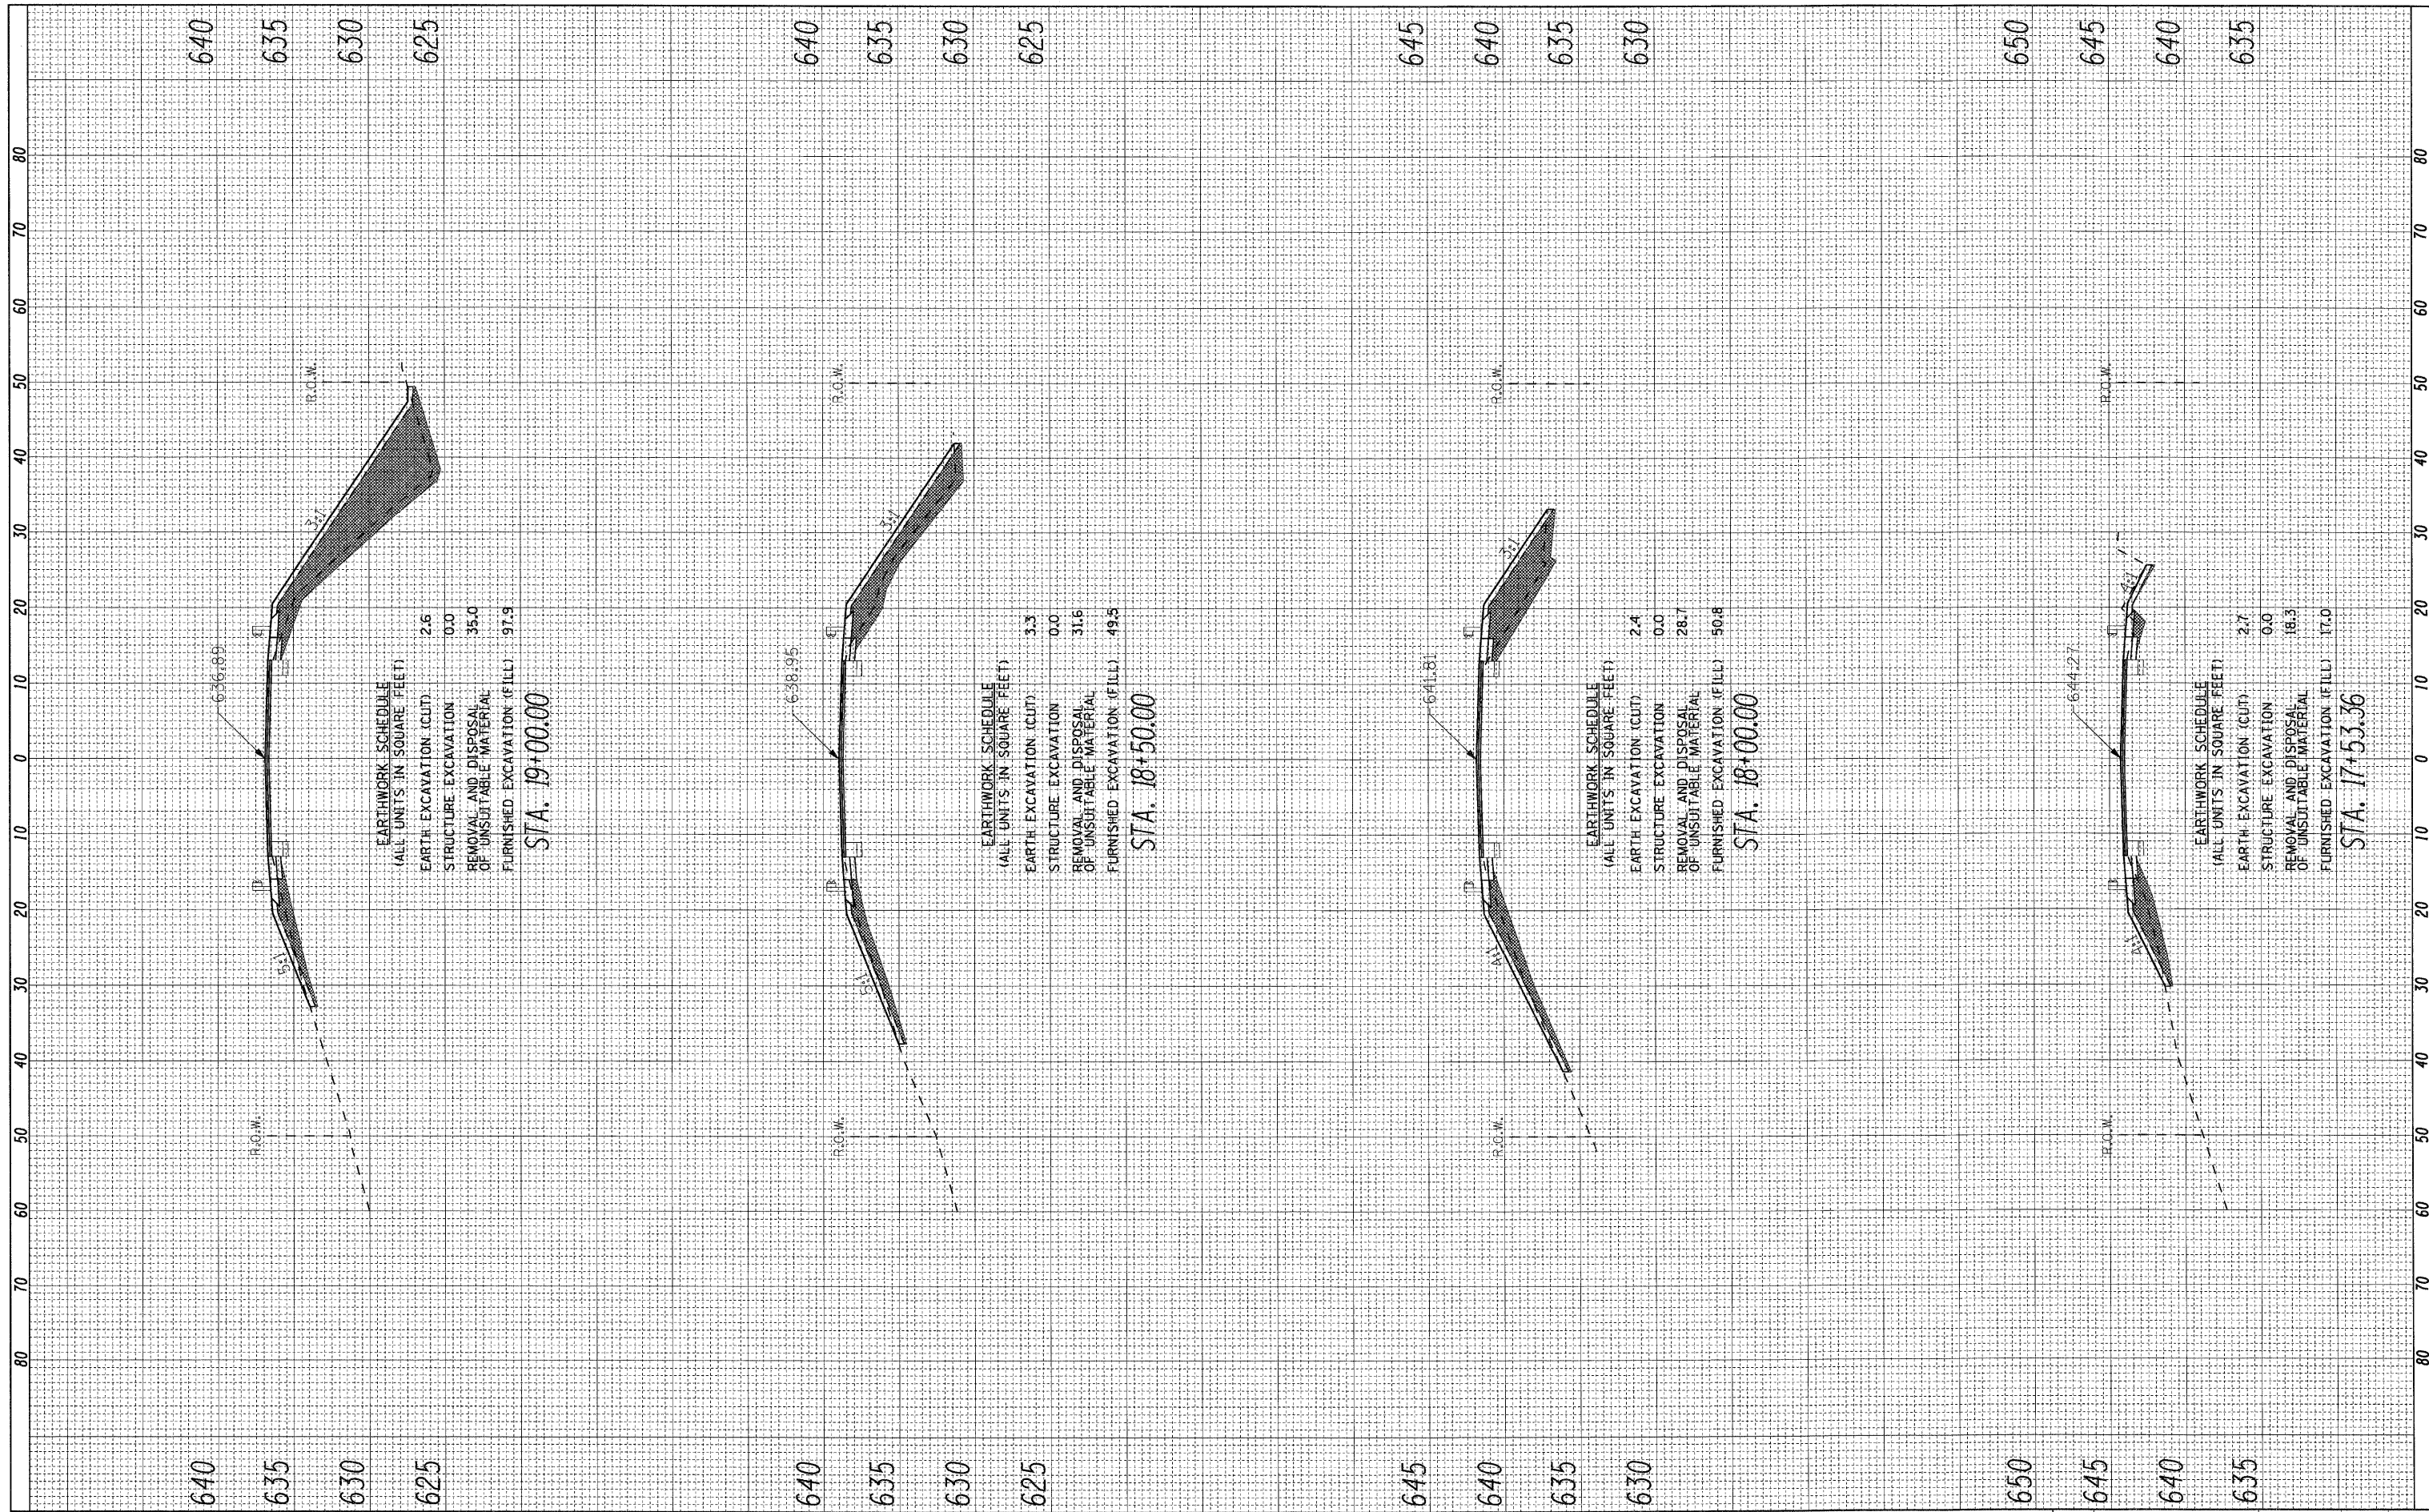

LOCO, INC.
CONSULTING ENGINEERS
1560 WALL ST, SUITE 222
NAPERVILLE, ILLINOIS 60563 PH: (630) 577-9100

DESIGNED - ST	REVISED -
DRAWN - ST	REVISED -
CHECKED - DESIGNED	REVISED -
DATE - 01/24/2011	REVISED -

**STATE OF ILLINOIS
DEPARTMENT OF TRANSPORTATION**

**CROSS SECTIONS
119TH STREET OVER MILL CREEK**

SCALE: 1" = 20' SHEET NO. 3 OF 4 SHEETS STA. 17+53.36 TO STA. 19+00

O.R. RTE.	SECTION	COUNTY	TOTAL SHEETS	SHEET NO.
324	0102B-1	COOK	54	53
D-91-116-09		CONTRACT NO. 62390		
ILLINOIS FED. AID PROJECT				