


FINAL SURVEY	SURVEYED	BY	DATE
SLIPY	PLOTTED		
NOTE BOOK	TEMPLATE		
AREAS CHECKED			
NO.			

ORIGINAL SURVEY	SURVEYED	BY	DATE
NOTE BOOK	PLOTTED		
AREAS CHECKED	TEMPLATE		
NO.			

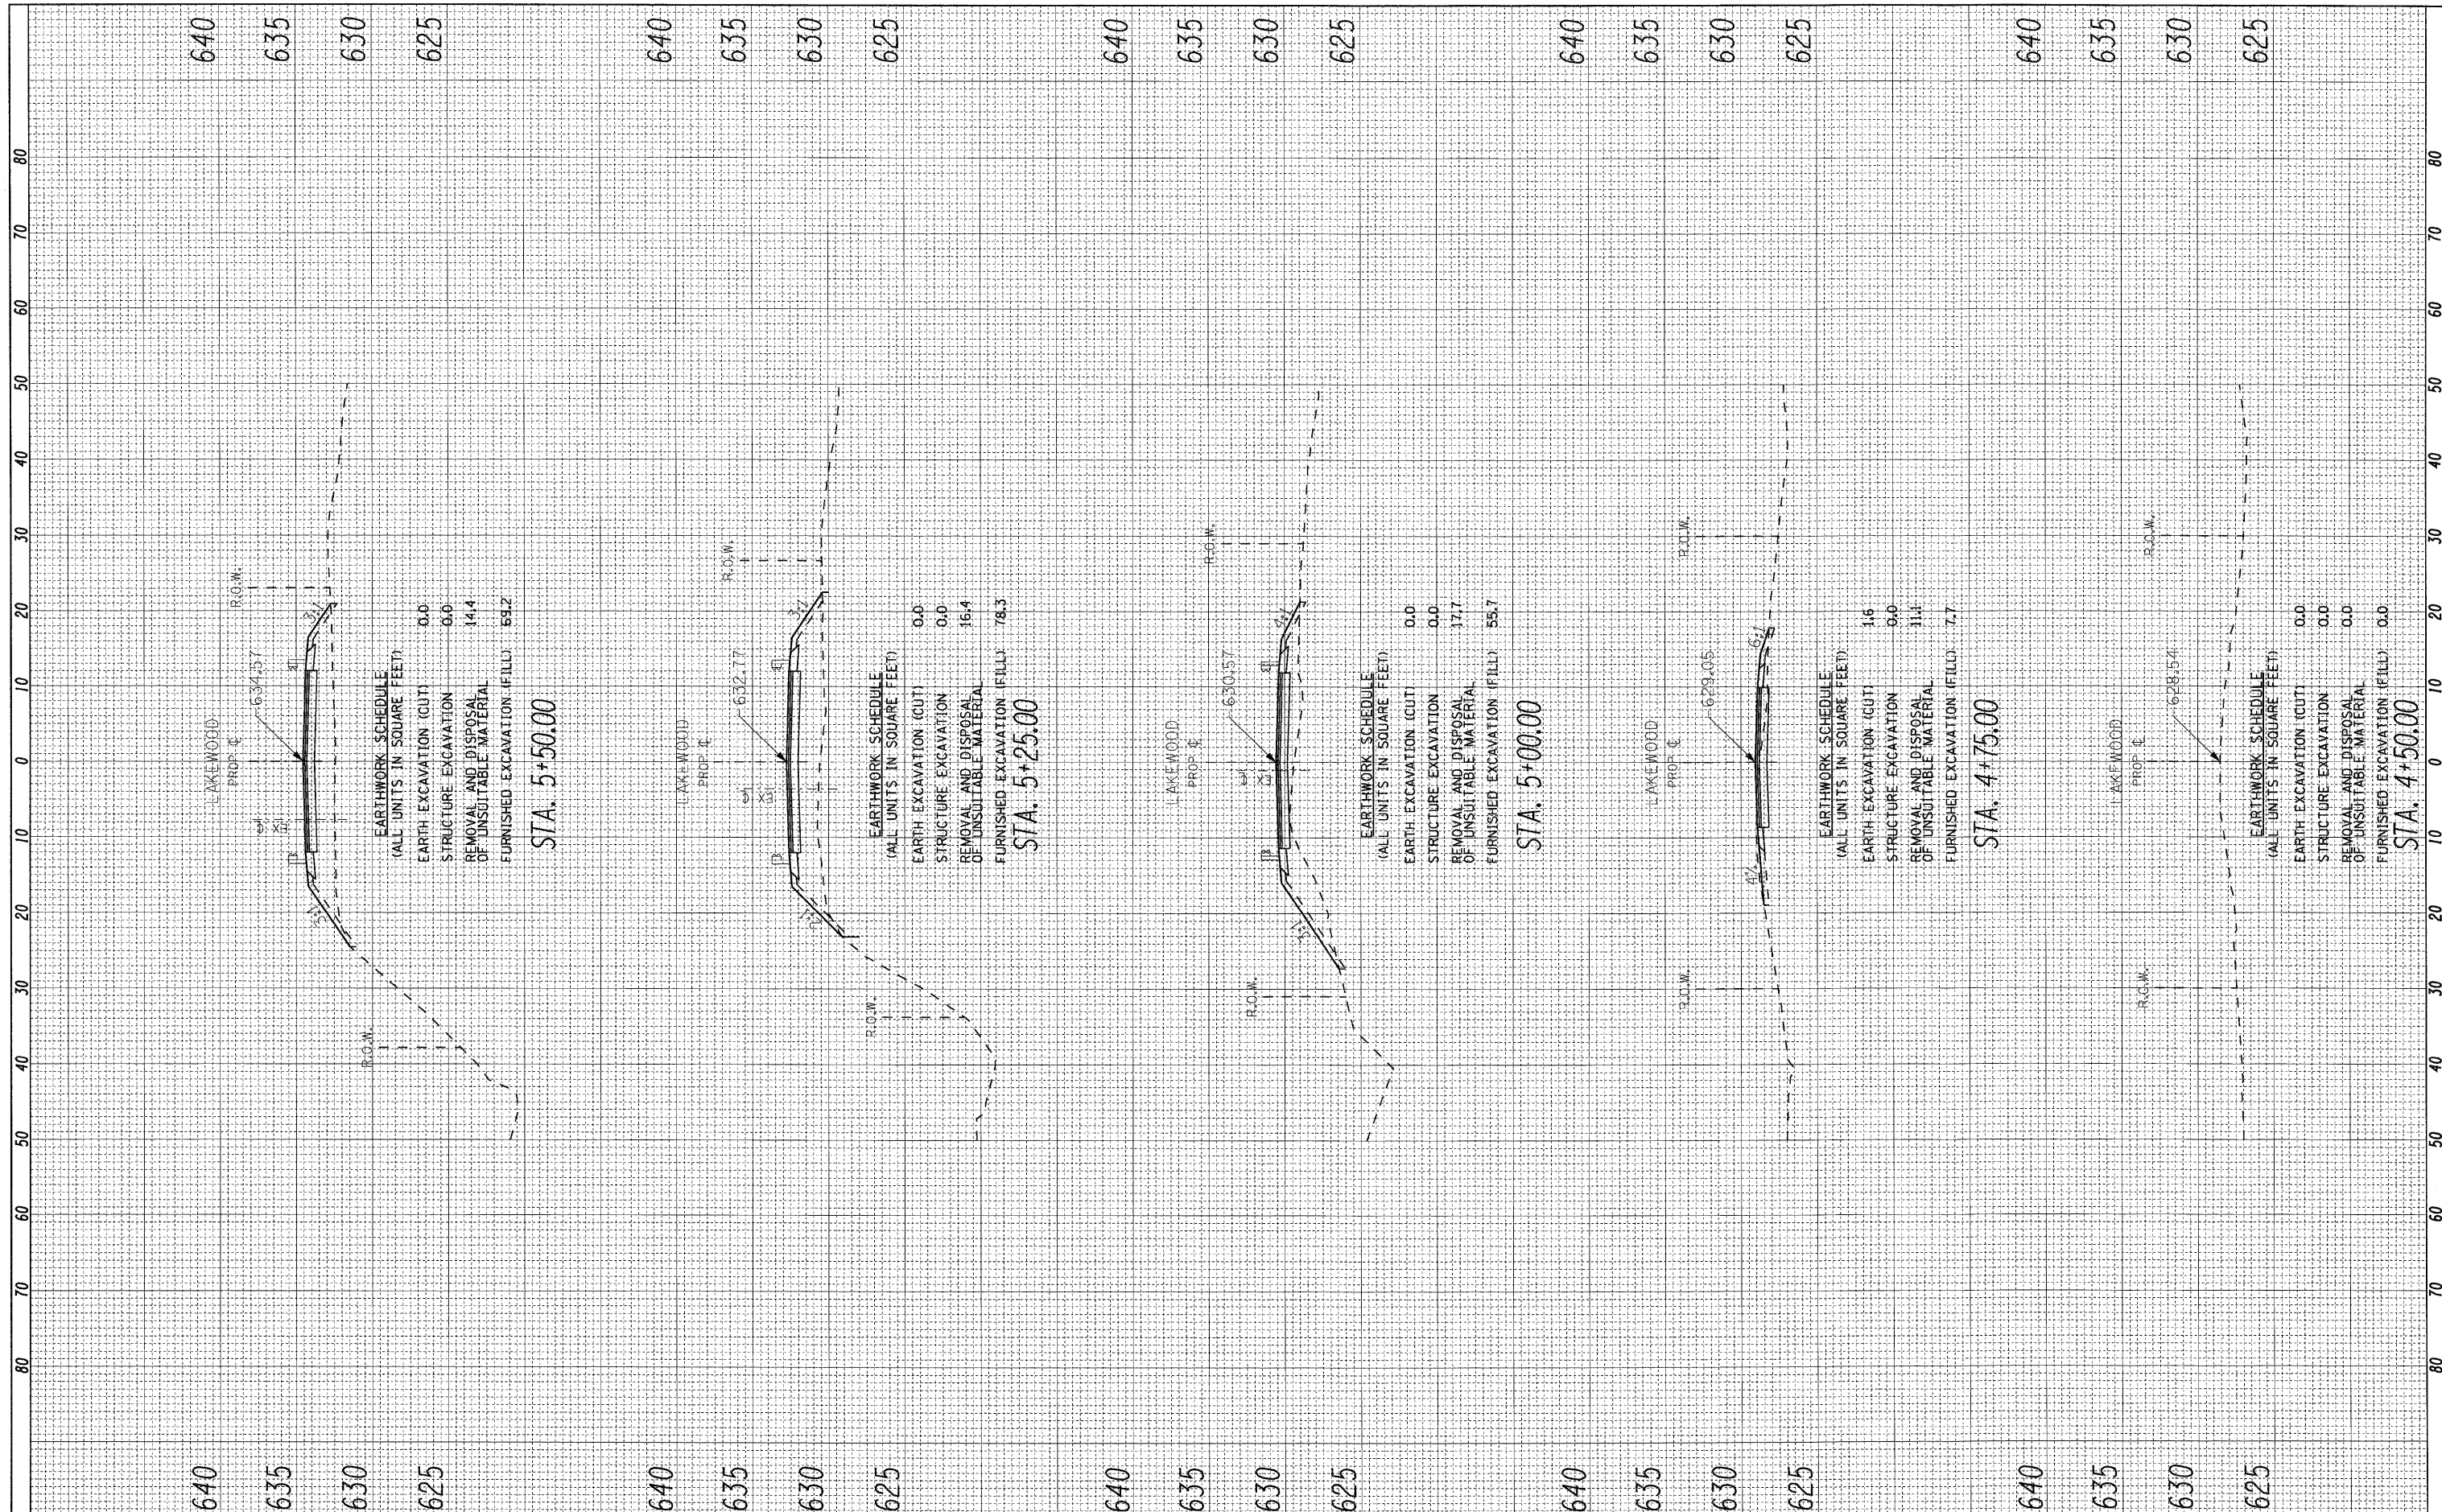

LOCO, INC.
CONSULTING ENGINEERS
1560 WALL ST, SUITE 222
NAPERVILLE, ILLINOIS 60563 Ph: 630/571-9100

DESIGNED	- ST	REVISED	-
DRAWN	- ST	REVISED	-
CHECKED	- DESIGNED	REVISED	-
DATE	- 01/24/2011	REVISED	-

**STATE OF ILLINOIS
DEPARTMENT OF TRANSPORTATION**

**CROSS SECTIONS (LAKEWOOD AVE.)
119TH STREET OVER MILL CREEK**

SCALE: 1" = 20' SHEET NO. 4 OF 4 SHEETS LAKEWOOD AVE. STA. 4+50 TO STA. 5+50

C.R. RTE.	SECTION	COUNTY	TOTAL SHEETS	SHEET NO.
324	0102B-1	COOK	54	54
D-91-116-09		CONTRACT NO.	62390	
ILLINOIS FED. AID PROJECT				