
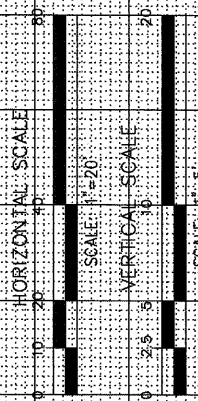


FINAL SURVEY NO.	SURVEYED PLOTTED	DATE
NOTE BOOK NO.	TEMPLATE AREAS CHECKED	

ORIGINAL SURVEY NO.	SURVEYED PLOTTED	DATE
NOTE BOOK NO.	TEMPLATE AREAS CHECKED	

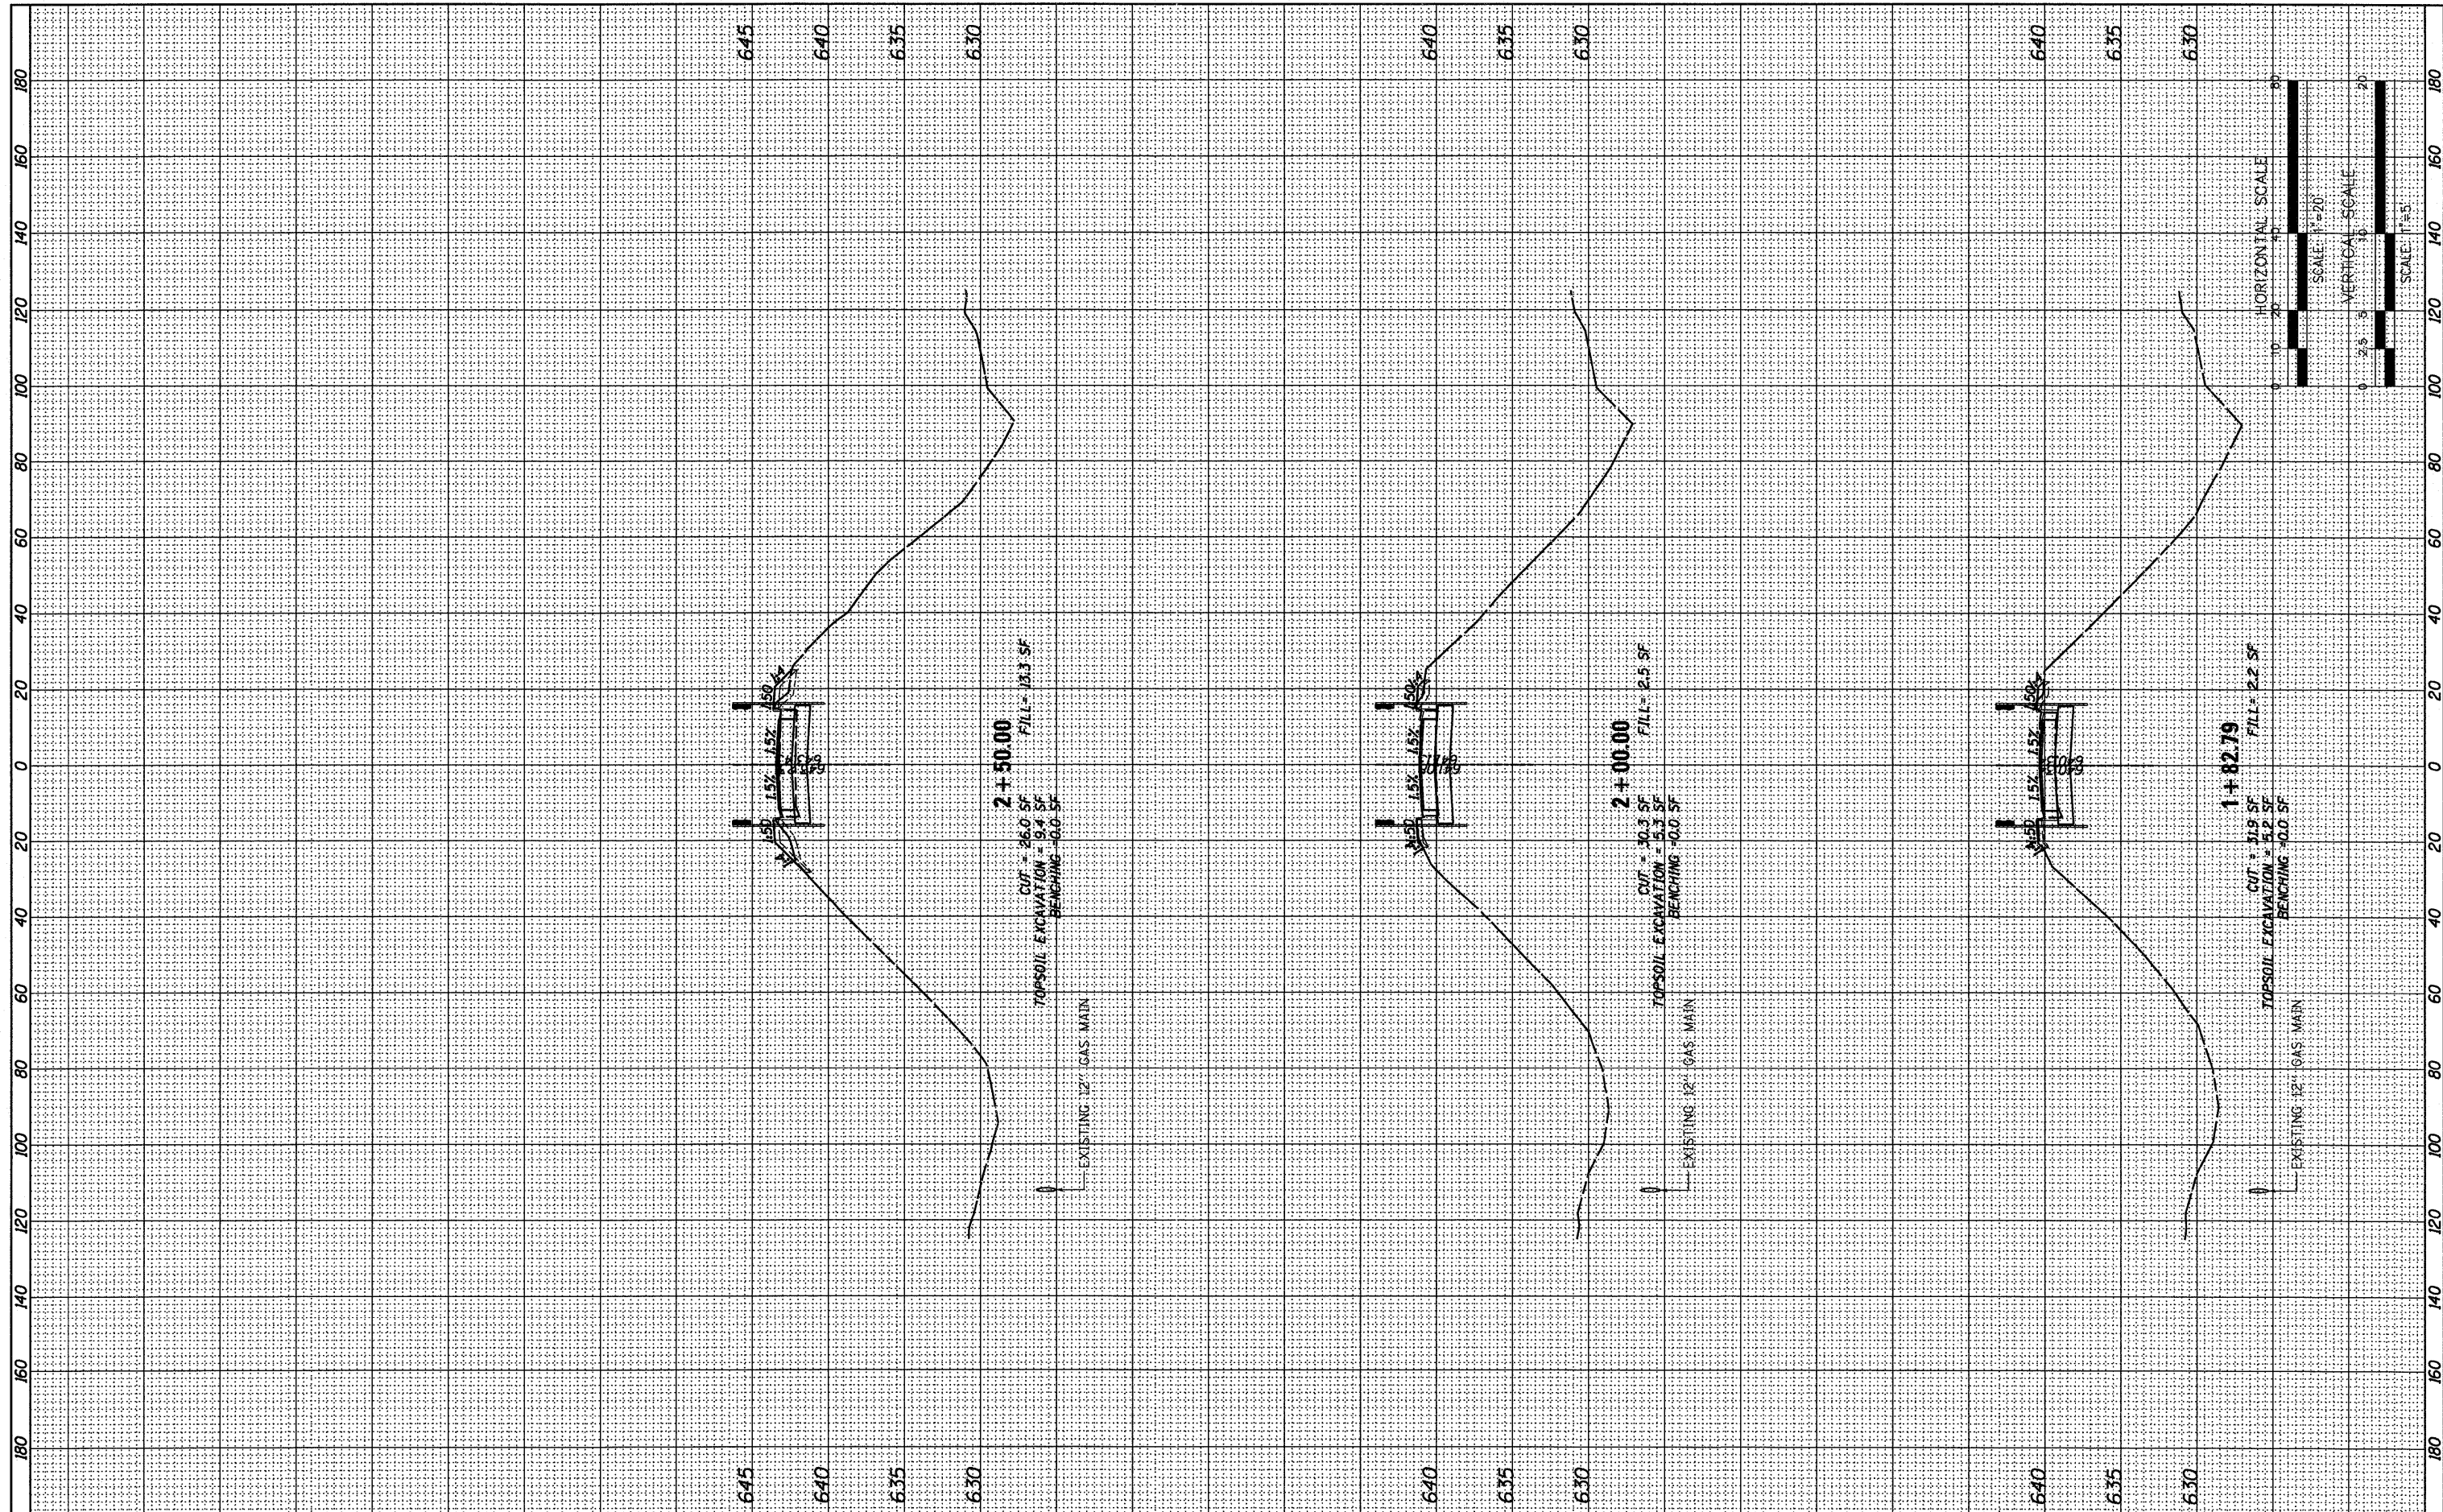

FILE NAME = ...Roadway\DI-xxxxx-shxxxx-XS.dgn	DESIGNED - JCP		<p>800 WEST FULTON STREET CHICAGO, ILLINOIS 60661-1299</p> <p>TEL. 312 456 9100 FAX 312 558 1217 WEB www.sepsteincivil.com</p>	STATE OF ILLINOIS DEPARTMENT OF TRANSPORTATION			CROSS SECTIONS SCALE: 1" = 20' SHEET NO. 1 OF 6 SHEETS STA. 1+82.79 TO STA. 2+50.00			F.A.U. RTE. 332	SECTION 0101.1 BR-3	COUNTY COOK	TOTAL SHEETS 60	SHEET NO. 45
PLOT TIME = 11:08:36 AM	DRAWN - JCP									CONTRACT NO. 62421				
PLOT DATE = 6/30/2011	CHECKED - TRP													
	DATE - 07/01/2011													