
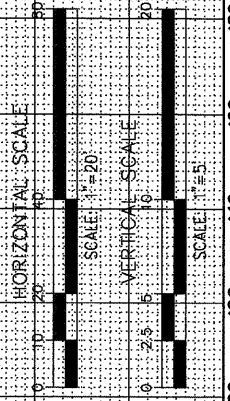


FINL SURVEY NO.	SURVEYED	BY	DATE
NOTE BOOK NO.	PLOTTED		
	TEMPLATE		
	AREAS CHECKED		

ORIGINAL SURVEY NO.	SURVEYED	BY	DATE
	PLOTTED		
	TEMPLATE		
	AREAS CHECKED		

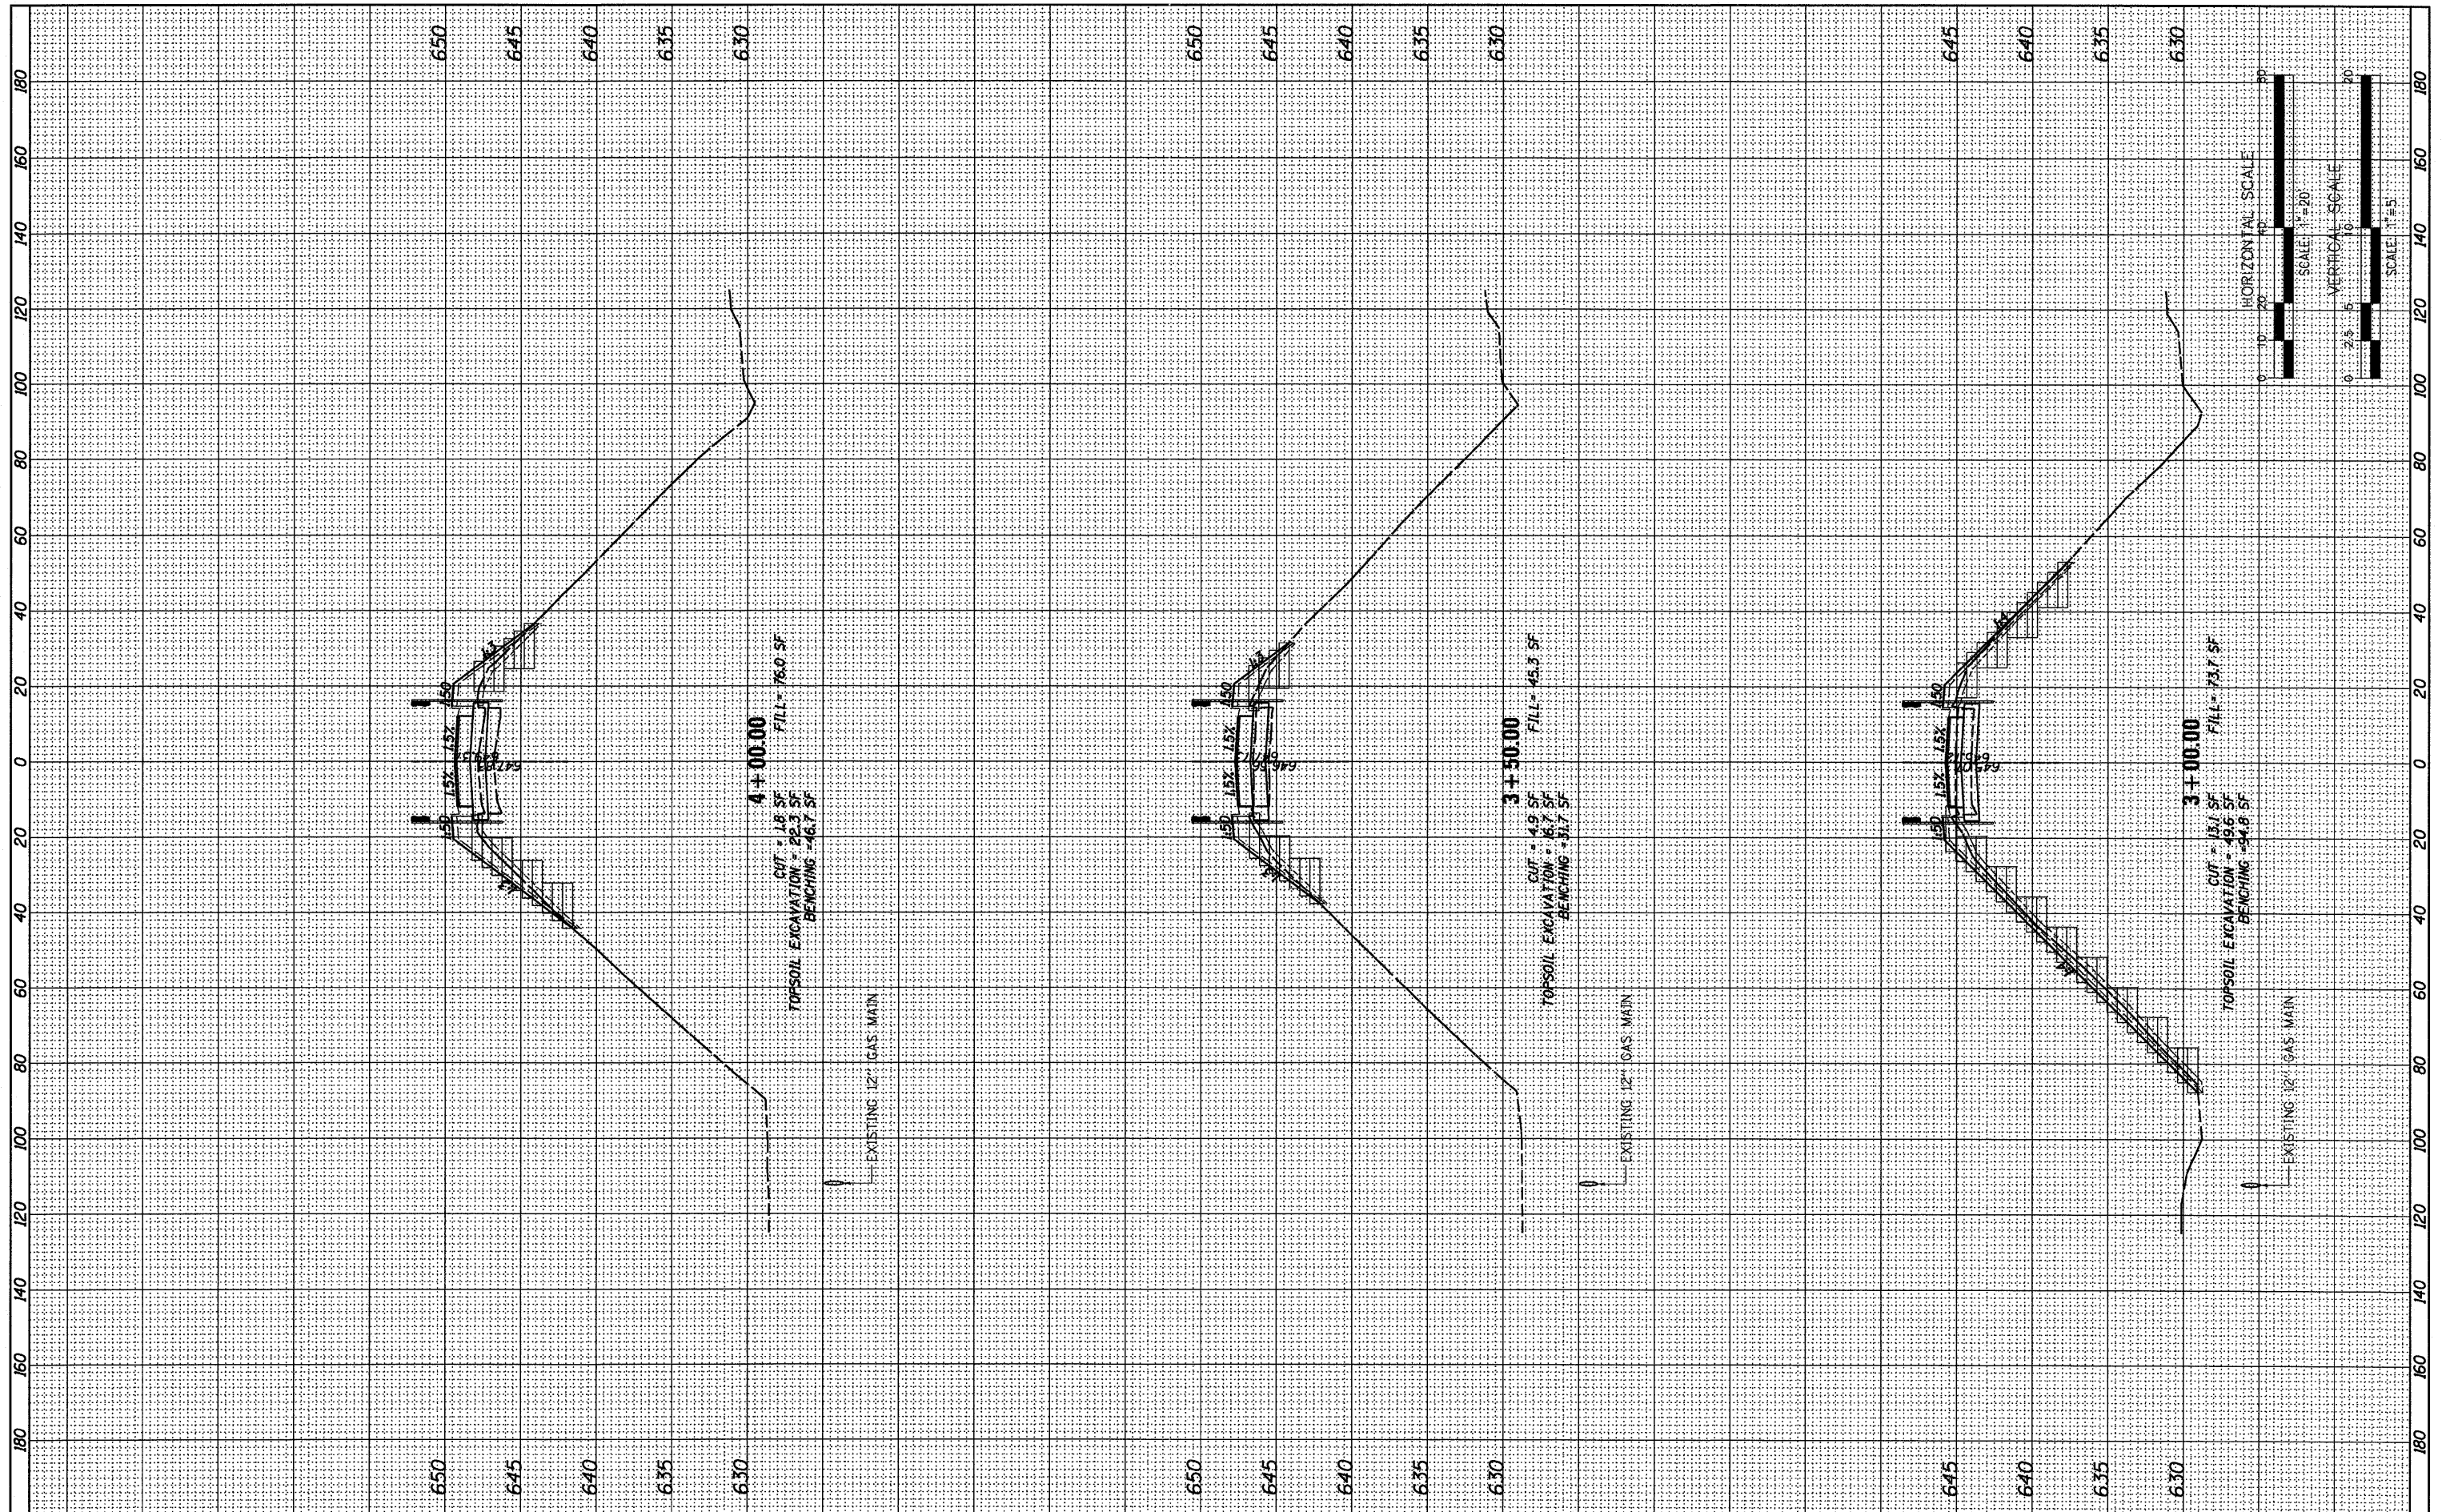

FILE NAME = ...Roadway\DI-xxxx-ahxxxx-XS.dgn  
 DESIGNED - JCP  
 DRAWN - JCP  
 CHECKED - TRP  
 DATE - 07/01/2011

DESIGNED - JCP  
 DRAWN - JCP  
 CHECKED - TRP  
 DATE - 07/01/2011



STATE OF ILLINOIS  
 DEPARTMENT OF TRANSPORTATION

CROSS SECTIONS

SCALE: 1" = 20' SHEET NO. 2 OF 6 SHEETS STA. 3+00.00 TO STA. 4+00.00

F.A.U. RTE. 332	SECTION 0101.1 BR-3	COUNTY COOK	TOTAL SHEETS 60	SHEET NO. 46
CONTRACT NO. 62421			ILLINOIS FED. AID PROJECT	