
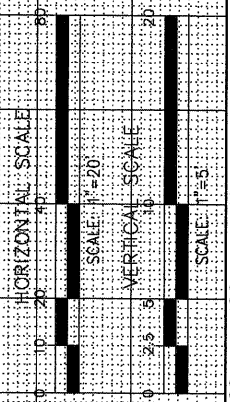


FINAL SURVEY NO.	SURVEYED	BY	DATE
NOTE BOOK NO.	PLOTTED		
AREAS CHECKED	TEMPLATE		
	AREAS		

ORIGINAL SURVEY NO.	SURVEYED	BY	DATE
NOTE BOOK NO.	PLOTTED		
AREAS CHECKED	TEMPLATE		
	AREAS		

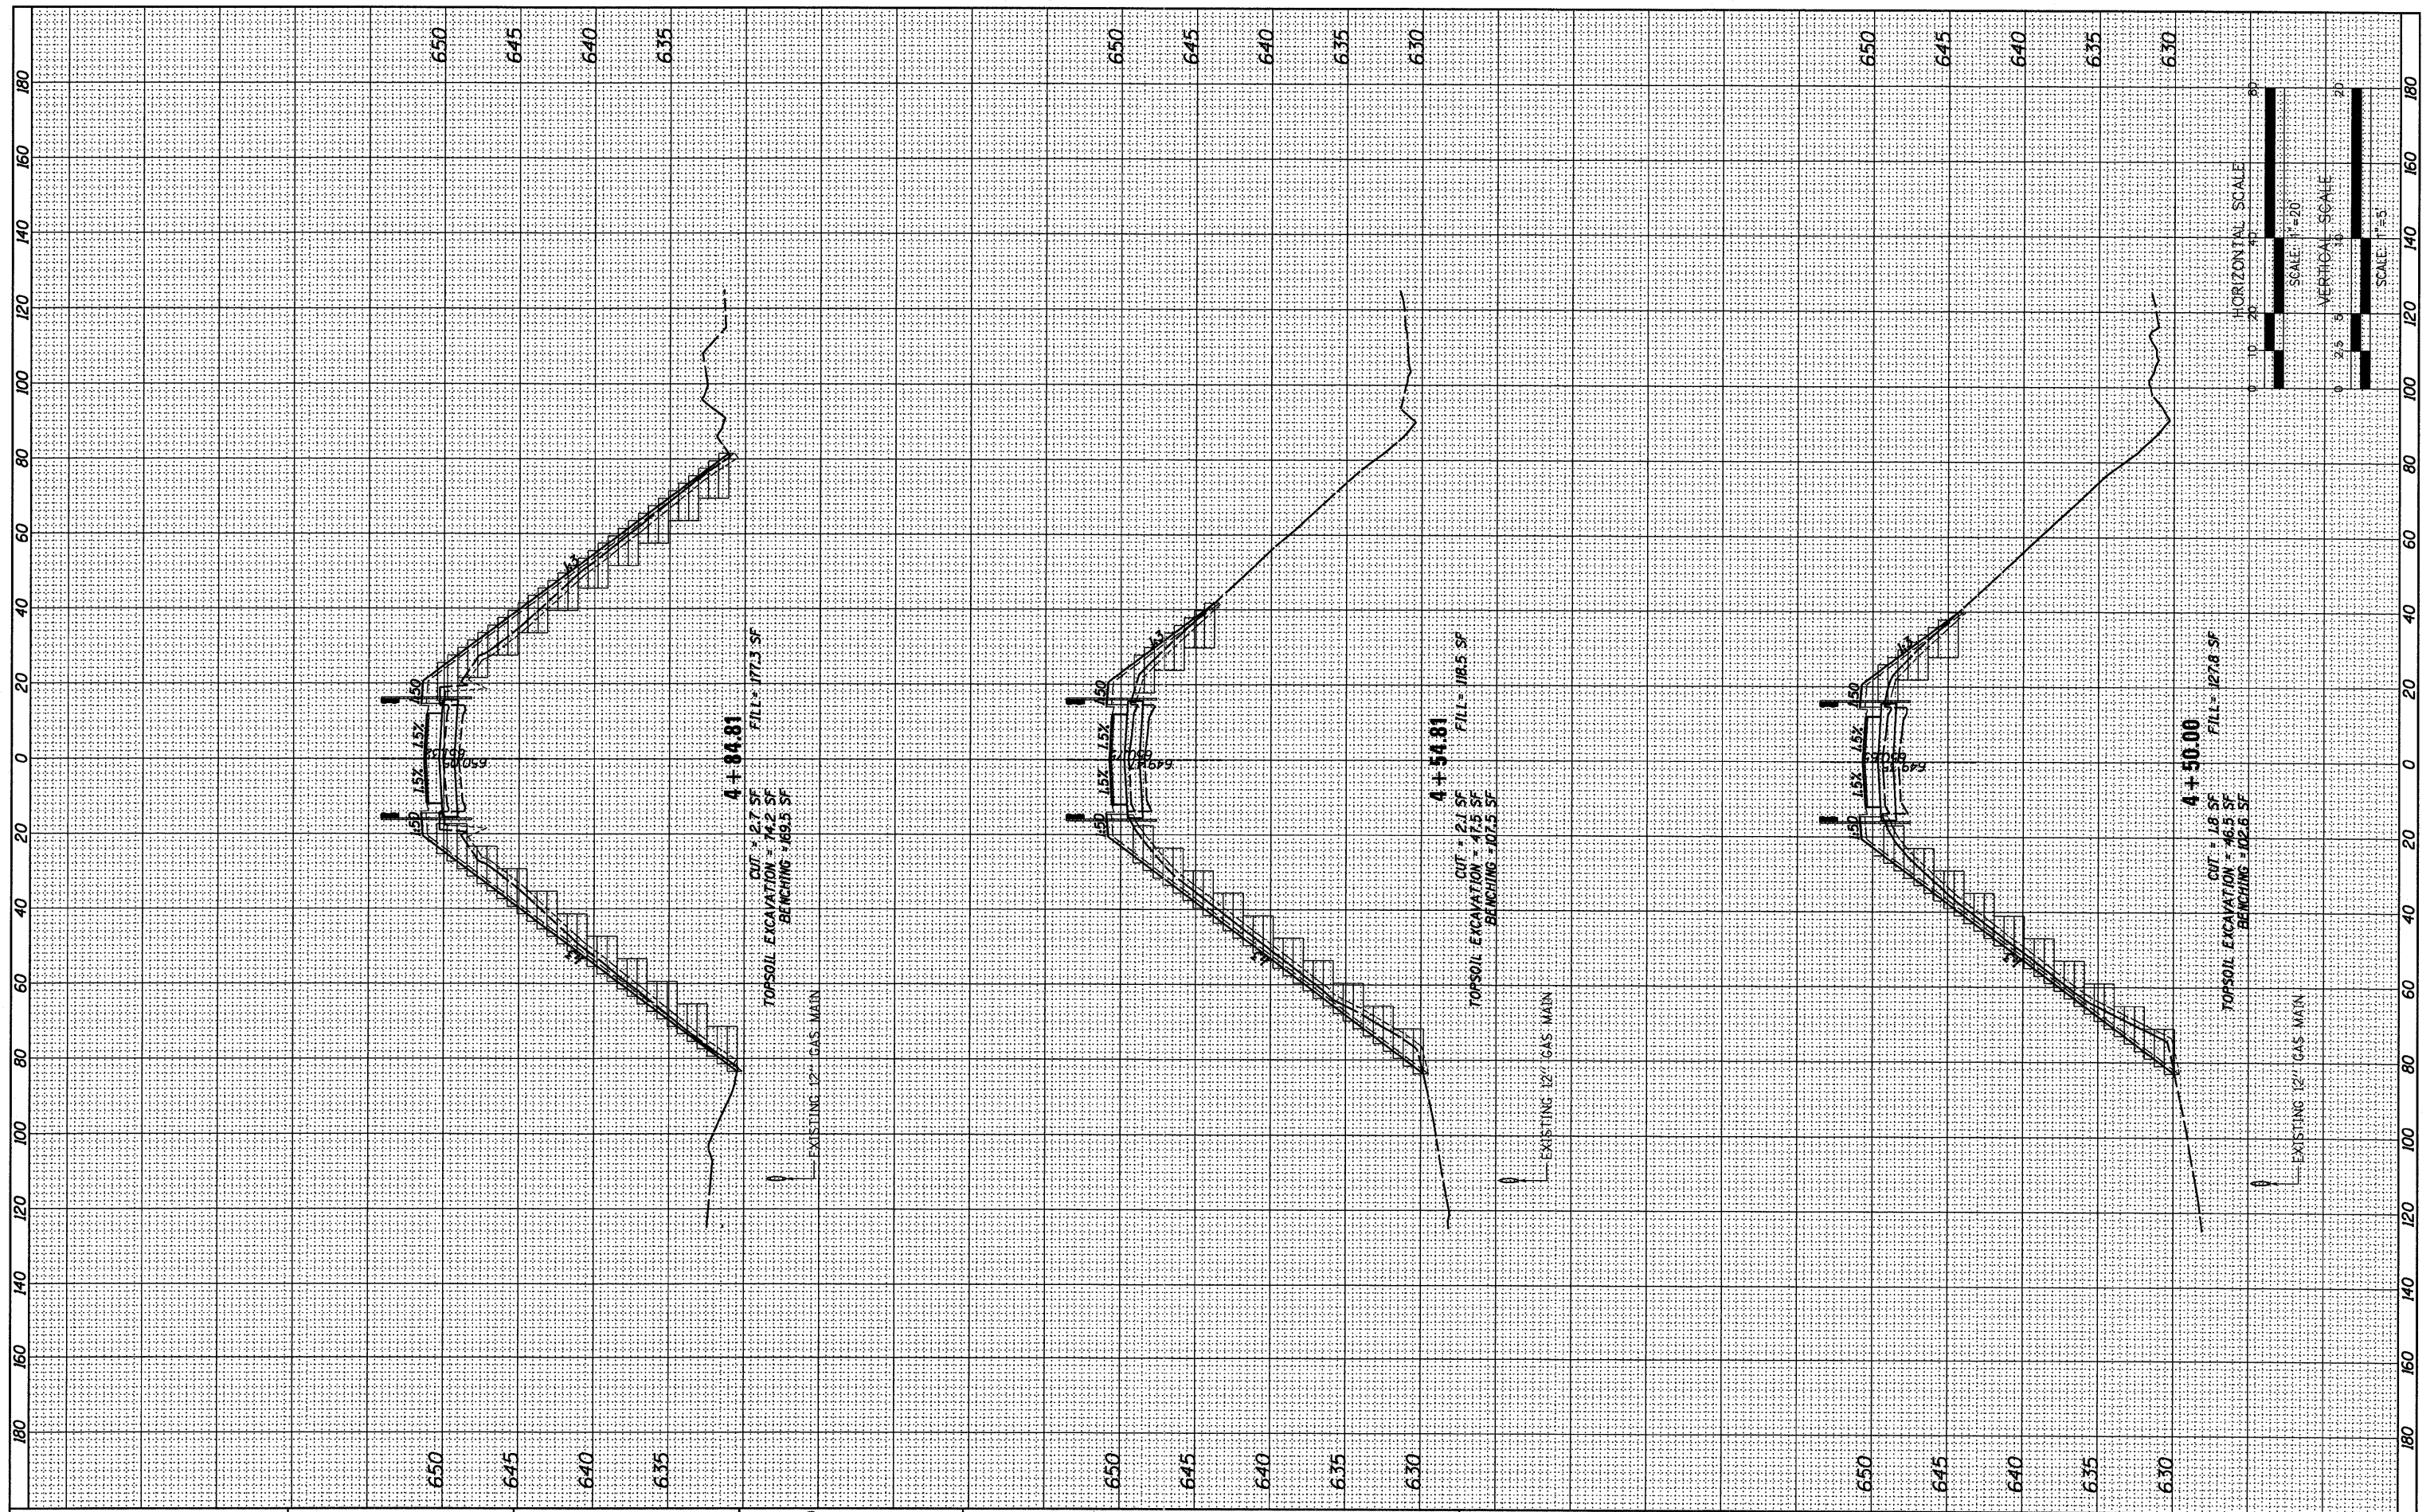

FILE NAME = ... \Roadway\01-xxxxx-ahxxxx-XS.dgn
 PLOT TIME = 11:08:58 AM
 PLOT DATE = 6/30/2011

DESIGNED - JCP
 DRAWN - JCP
 CHECKED - TRP
 DATE - 07/01/2011



STATE OF ILLINOIS
 DEPARTMENT OF TRANSPORTATION

CROSS SECTIONS

SCALE: 1" = 20' SHEET NO. 3 OF 6 SHEETS STA. 4+50.00 TO STA. 4+84.81

F.A.U. RTE. 332	SECTION 0101.1 BR-3	COUNTY COOK	TOTAL SHEETS 60	SHEET NO. 47
			CONTRACT NO. 62421	
ILLINOIS FED. AID PROJECT				