
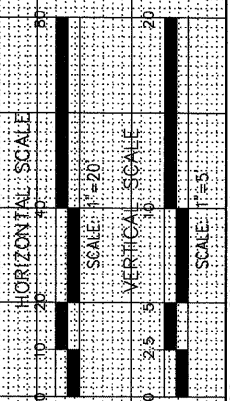


FINAL SURVEY	SURVEYED	BY	DATE
NOTE BOOK	PLOTTED		
NO.	TEMPLATE		
	AREAS CHECKED		

ORIGINAL SURVEY	SURVEYED	BY	DATE
NOTE BOOK	PLOTTED		
NO.	TEMPLATE		
	AREAS CHECKED		

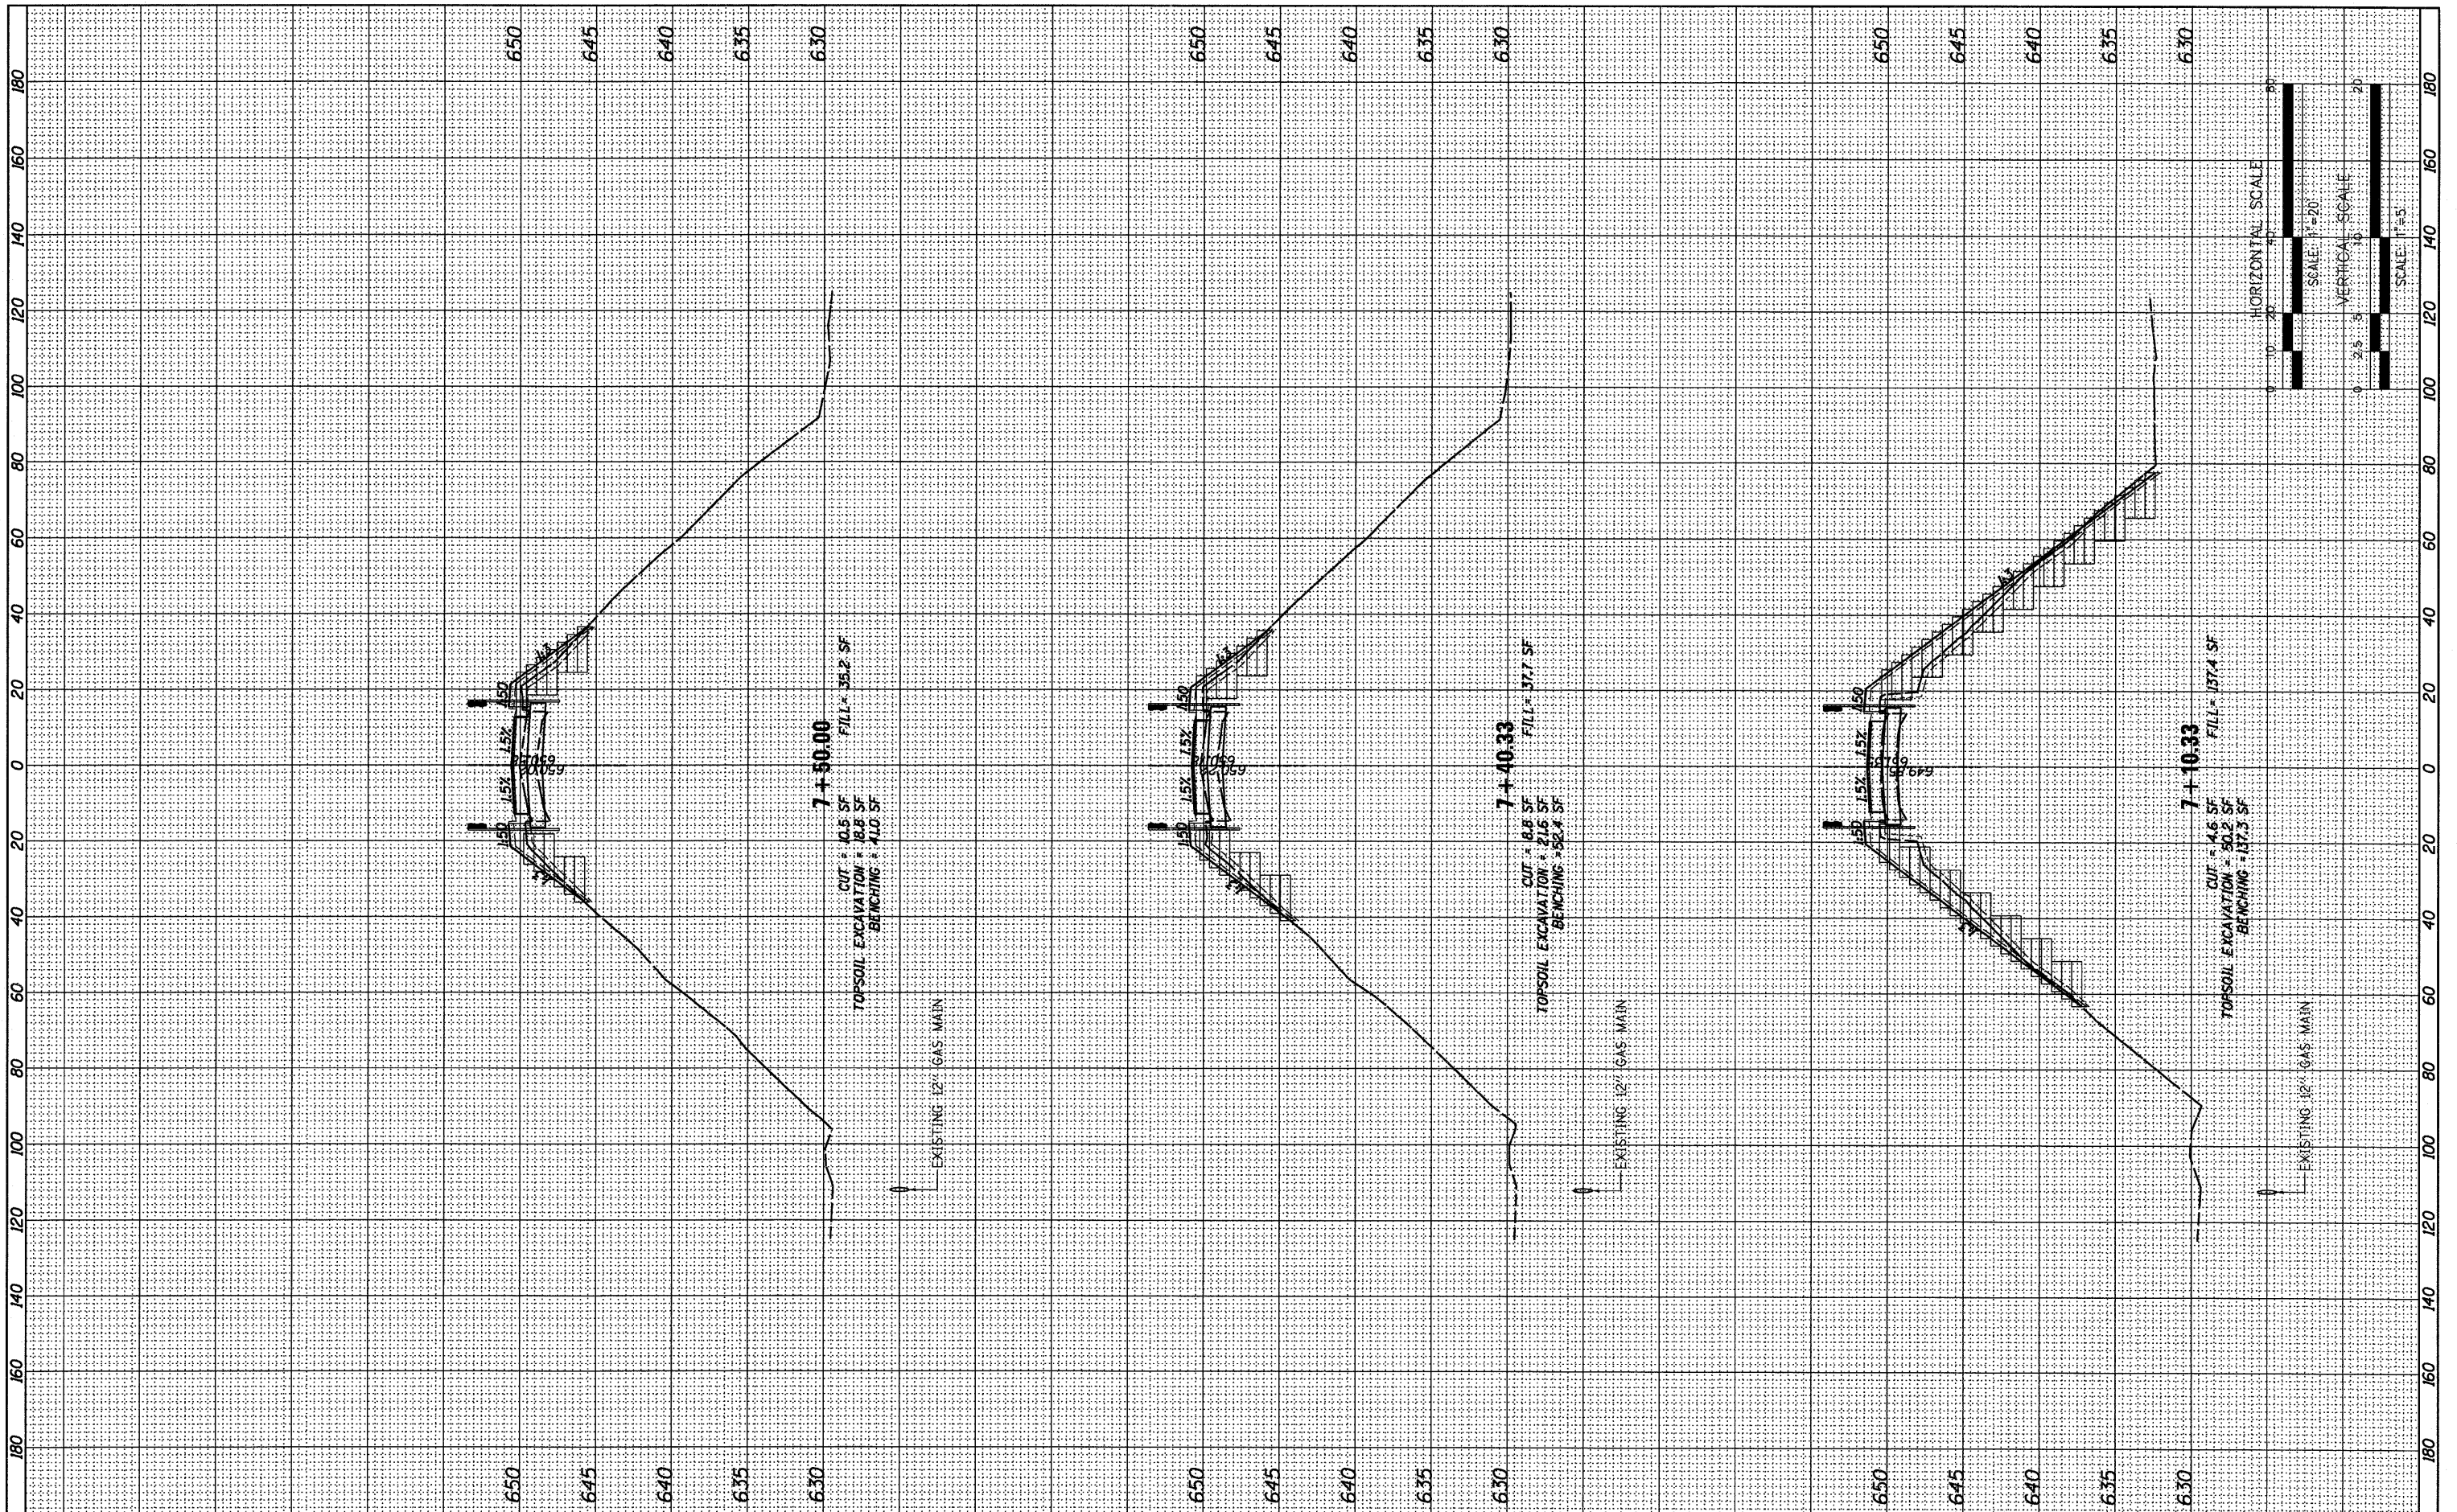

FILE NAME = ...Roadway\01-xxxx-htxxx-XS.dgn
 PLOT TIME = 11:09:08 AM
 PLOT DATE = 6/30/2011

DESIGNED - JCP
 DRAWN - JCP
 CHECKED - TRP
 DATE - 07/01/2011



STATE OF ILLINOIS
 DEPARTMENT OF TRANSPORTATION

CROSS SECTIONS

SCALE: 1" = 20' SHEET NO. 4 OF 6 SHEETS STA. 7+10.33 TO STA. 7+50.00

F.A.U. RTE.	SECTION	COUNTY	TOTAL SHEETS	SHEET NO.
332	0101.1 BR-3	COOK	60	48
			CONTRACT NO. 62421	
ILLINOIS FED. AID PROJECT				