
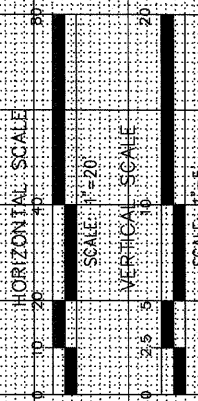


BY	DATE
SURVEYED	
PLOTTED	
NOTE BOOK	
AREAS CHECKED	

BY	DATE
SURVEYED	
PLOTTED	
NOTE BOOK	
AREAS CHECKED	

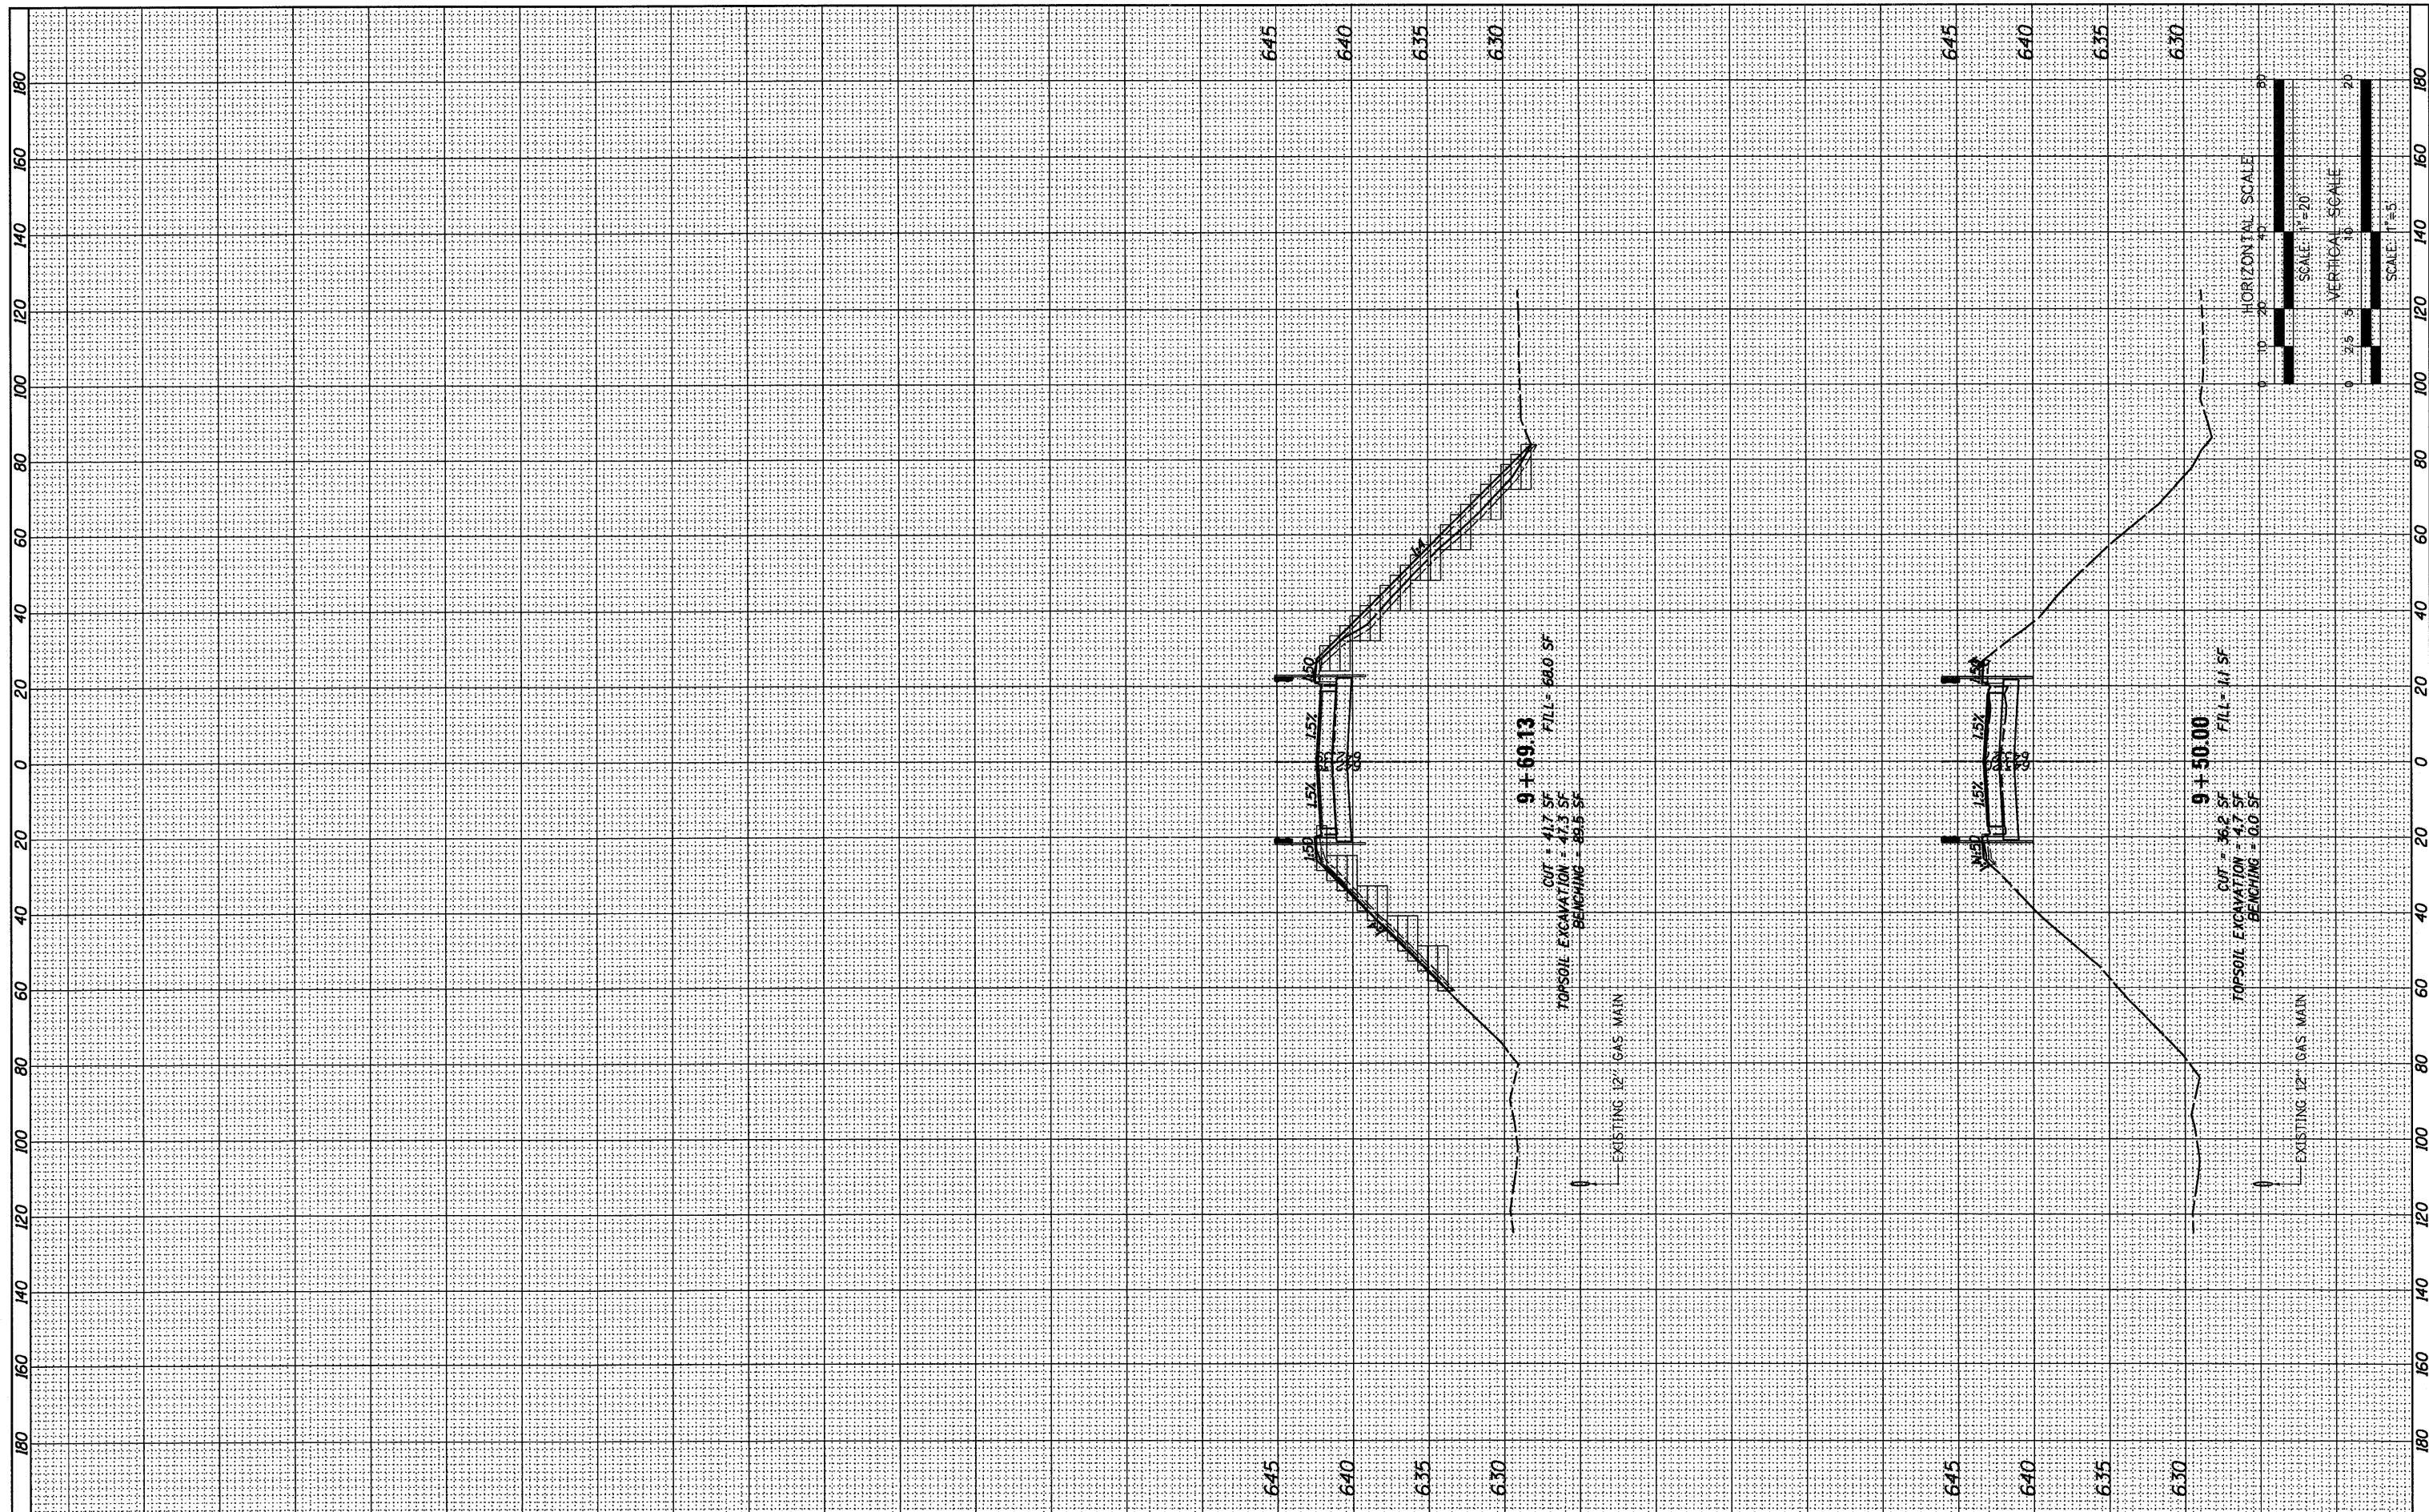

FILE NAME = ...Roadway\01-xxxxx-ahxxxx-XS.dgn
 PLOT TIME = 11:09:30 AM
 PLOT DATE = 6/30/2011

DESIGNED - JCP
 DRAWN - JCP
 CHECKED - TRP
 DATE - 07/01/2011



STATE OF ILLINOIS
 DEPARTMENT OF TRANSPORTATION

CROSS SECTIONS
 SCALE: 1" = 20'
 SHEET NO. 6 OF 6 SHEETS
 STA. 9+50.00 TO STA. 9+69.13

F.A.U. RTE.	SECTION	COUNTY	TOTAL SHEETS	SHEET NO.
332	0101.1 BR-3	COOK	60	50
			CONTRACT NO. 62421	
ILLINOIS FED. AID PROJECT				