


15 BARRELS @ 25' CTS IN TANGENT
 @ 10' CTS IN TAPER

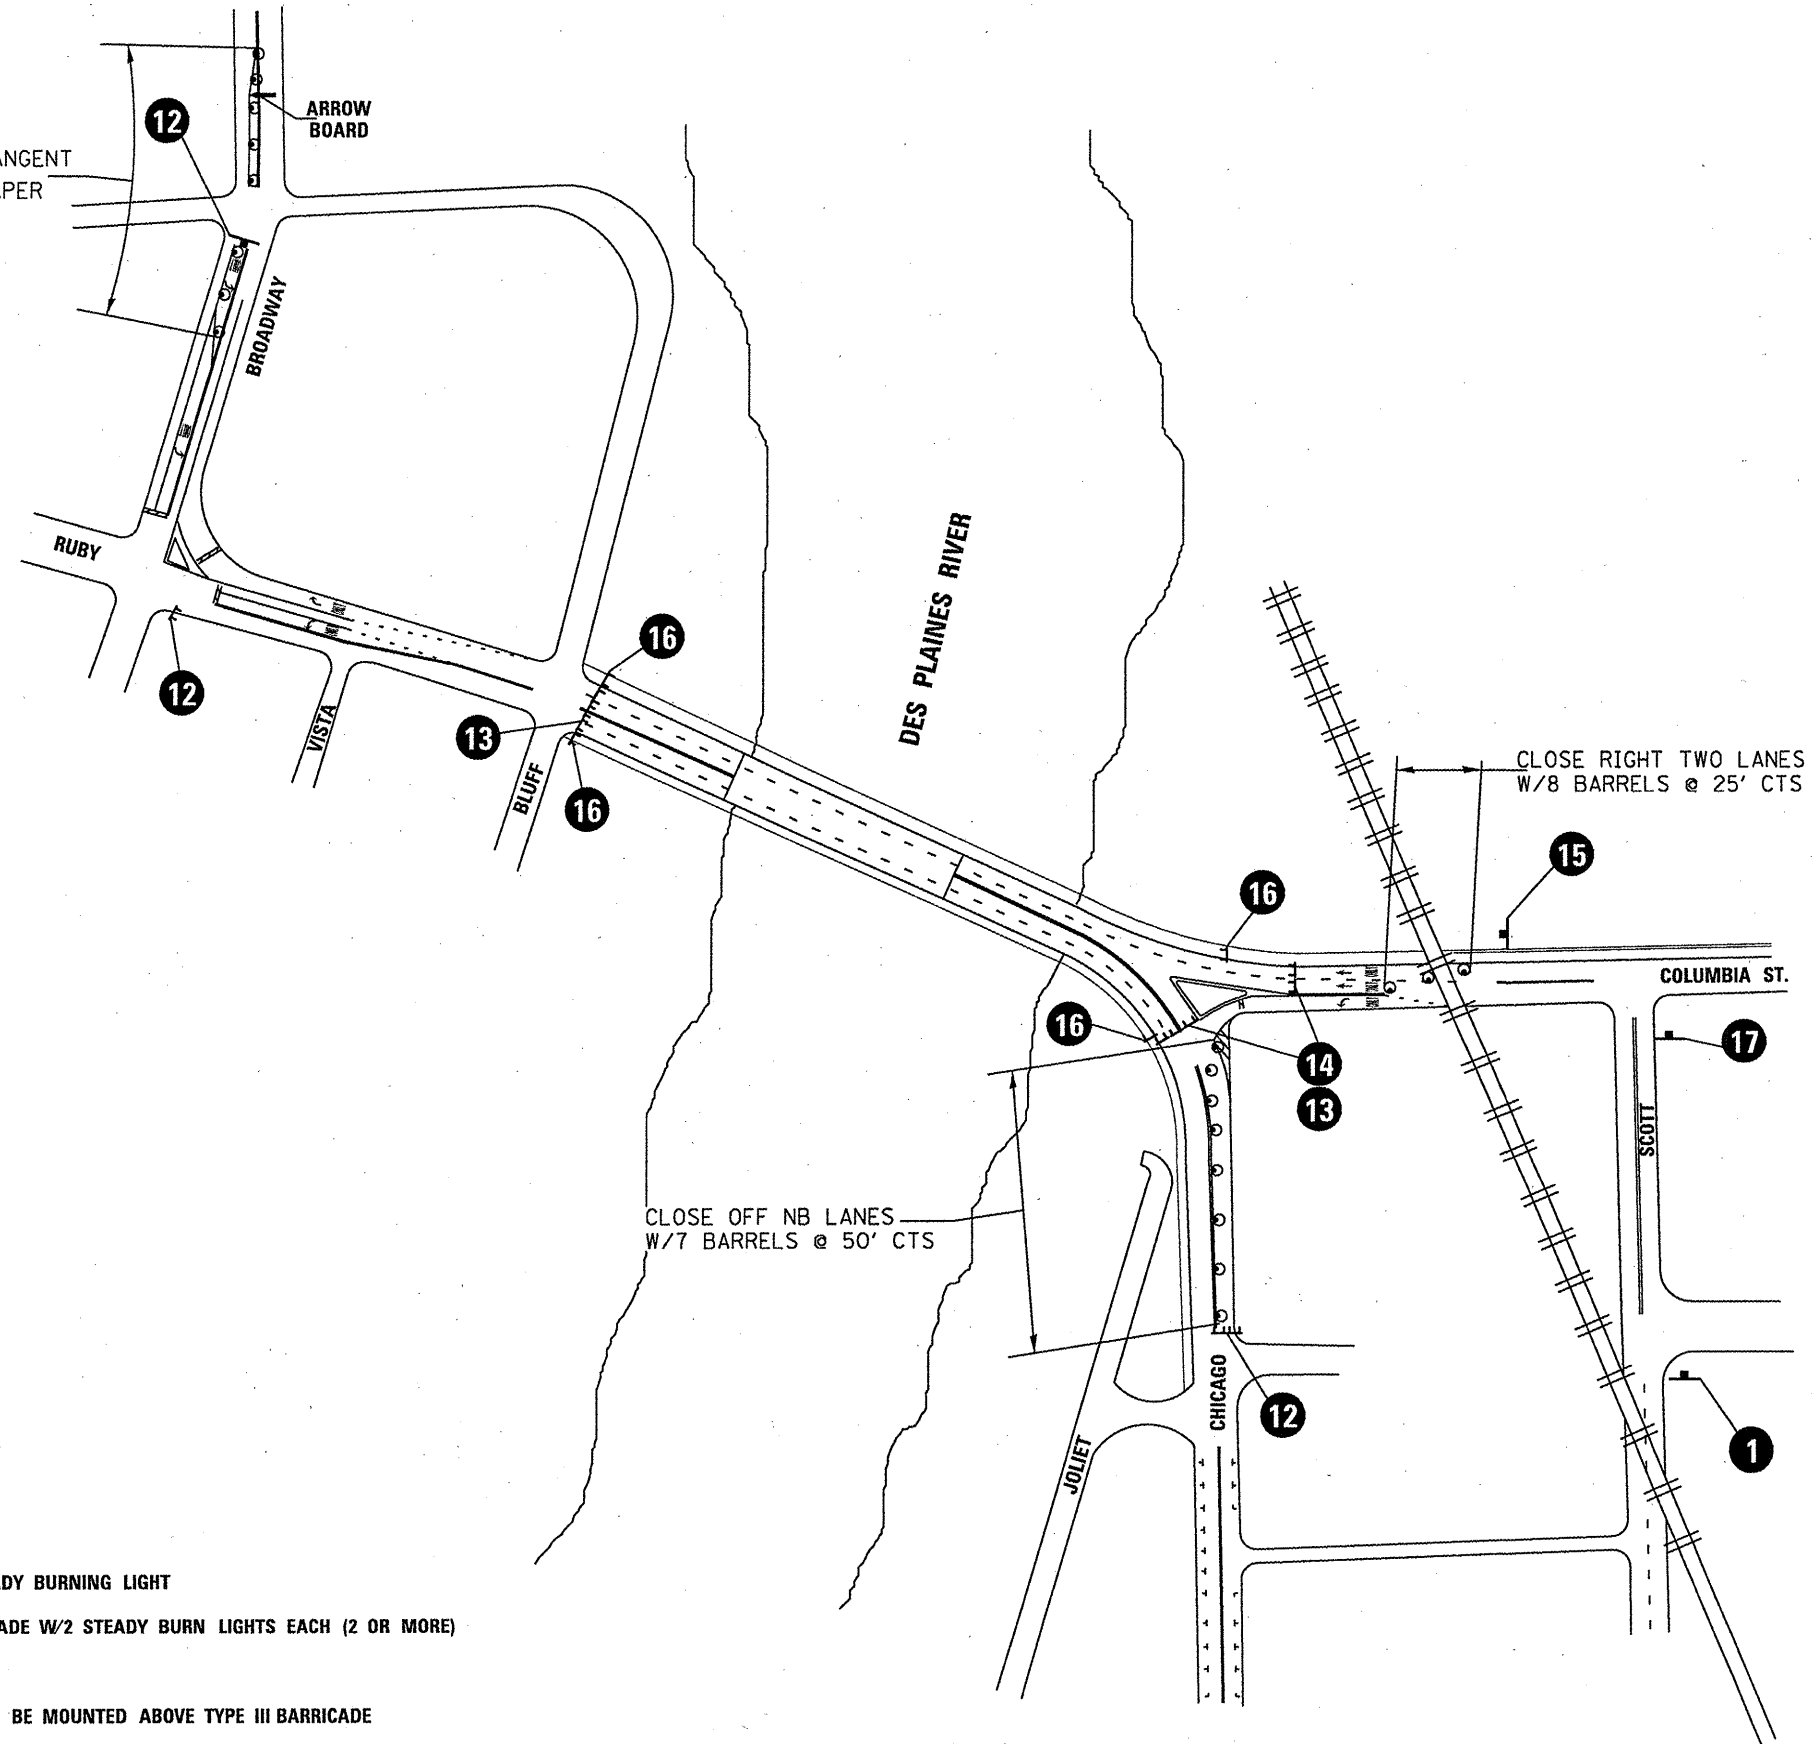

LEGEND

- BARREL W/STEADY BURNING LIGHT
 - ⌌ TYPE III BARRICADE W/2 STEADY BURN LIGHTS EACH (2 OR MORE)
 - ⌌ SIGN PANEL
- SIGNS 14 IS TO BE MOUNTED ABOVE TYPE III BARRICADE

DETAIL C

FILE NAME =
 c:\pwork\pwork\mdy\0148931\0111504

USER NAME = mdyje
 aht-plan.dgn
 PLOT SCALE = 1/8" = 1' / in.
 PLOT DATE = 7/8/2011

DESIGNED - **RTB**
 DRAWN -
 CHECKED -
 DATE -

REVISED -
 REVISED -
 REVISED -
 REVISED -

**STATE OF ILLINOIS
 DEPARTMENT OF TRANSPORTATION**

TRAFFIC DETOUR

SCALE: SHEET NO. 2 OF 2 SHEETS STA. TO STA.

F.A.P. RTE.	SECTION	COUNTY	TOTAL SHEETS	SHEET NO.
112	M-BDR-1	WILL	66	7
CONTRACT NO. 62714				
ILLINOIS FED. AID PROJECT				