


FINAL SURVEY	SURVEYED	BY	DATE
NOTE BOOK NO.	PLOTTED		
AREAS CHECKED	DATE		

ORIGINAL SURVEY	SURVEYED	BY	DATE
NOTE BOOK NO.	PLOTTED		
AREAS CHECKED	DATE		

COMPANY NAME: SEC GROUP, INC.
 PROJECT CONTACT: Robert C. Davies
 CLIENT: Village of Spring Grove
 DATE PLOTTED: 6/23/2011 2:21:52 PM
 FILE NAME: 090212_xs.dgn
 PLOT DRIVER: pdf2pdf
 PEN TABLE: sfgndrdr-trans.tbl

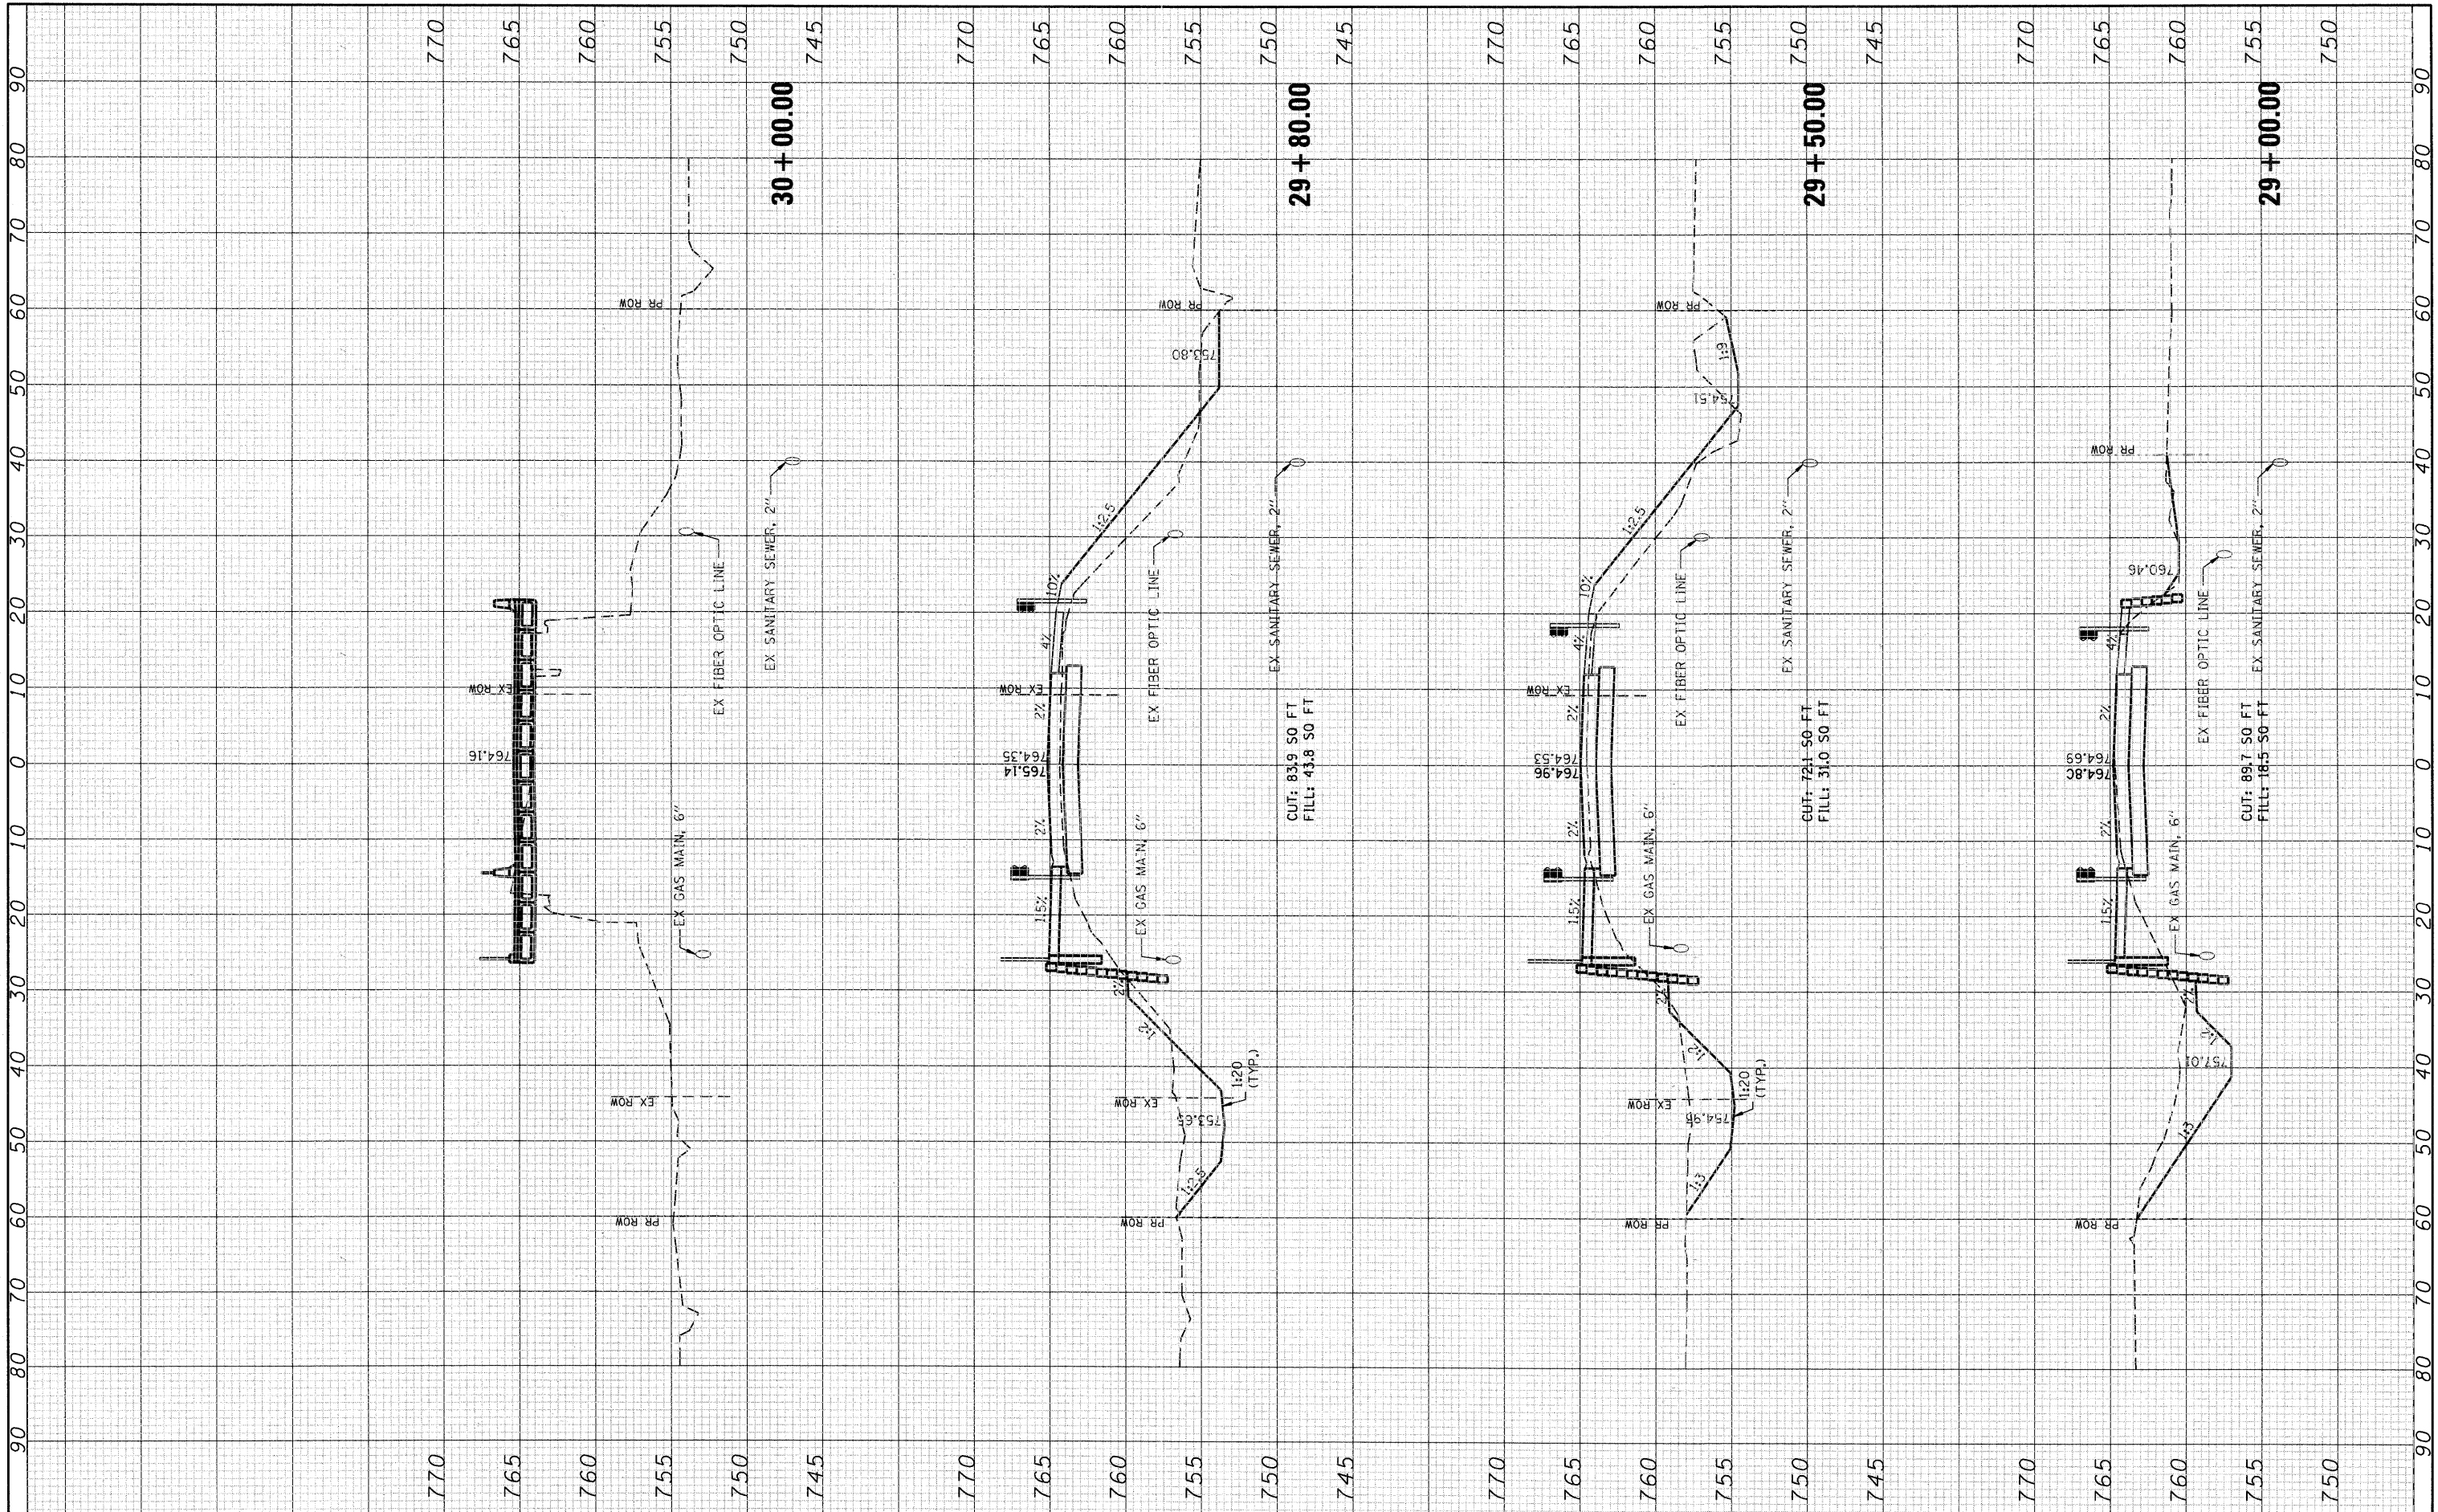

<p>SEC Group, Inc. An HR Green Company 420 N. Front Street McHenry, IL 60050-1156 t 815.365.1778 f 815.365.1761 www.secgroup.com McHenry, IL • Yorkville, IL • New Leno, IL • Chicago, IL</p>	USER NAME = whood PLOT SCALE = 10'H=5' PLOT DATE = 6/23/2011	DESIGNED - KMA DRAWN - WJH CHECKED - RGD DATE - 6/23/11	REVISED - REVISED - REVISED - REVISED -	VILLAGE OF SPRING GROVE	CROSS SECTIONS WINN ROAD	SCALE: 10H=5V SHEET NO. 2 OF 4 SHEETS STA. 29+00.00 TO STA. 30+00.00	F.A. RTE. 0157 SECTION 07-00012-00-BR COUNTY MCHENRY TOTAL SHEETS 41 SHEET NO. 39 CONTRACT NO. 63544 ILLINOIS FED. AID PROJECT
---	--	--	--	--------------------------------	-------------------------------------	--	--