


FINAL SURVEY	DATE
SURVEYED	BY
PLOTTED	DATE
NOTE BOOK	NO.
AREAS CHECKED	

ORIGINAL SURVEY	DATE
SURVEYED	BY
PLOTTED	DATE
NOTE BOOK	NO.
AREAS CHECKED	

COMPANY NAME: SEC GROUP, INC.
 PROJECT CONTACT: Robert C. Davies
 CLIENT: Village of Spring Grove
 DATE PLOTTED: 6/23/2011 2:21:58 PM
 FILE NAME: 090012_xs.dgn
 PLOT DRIVER: pspplot
 PEN TABLE: standard-trans.tbl

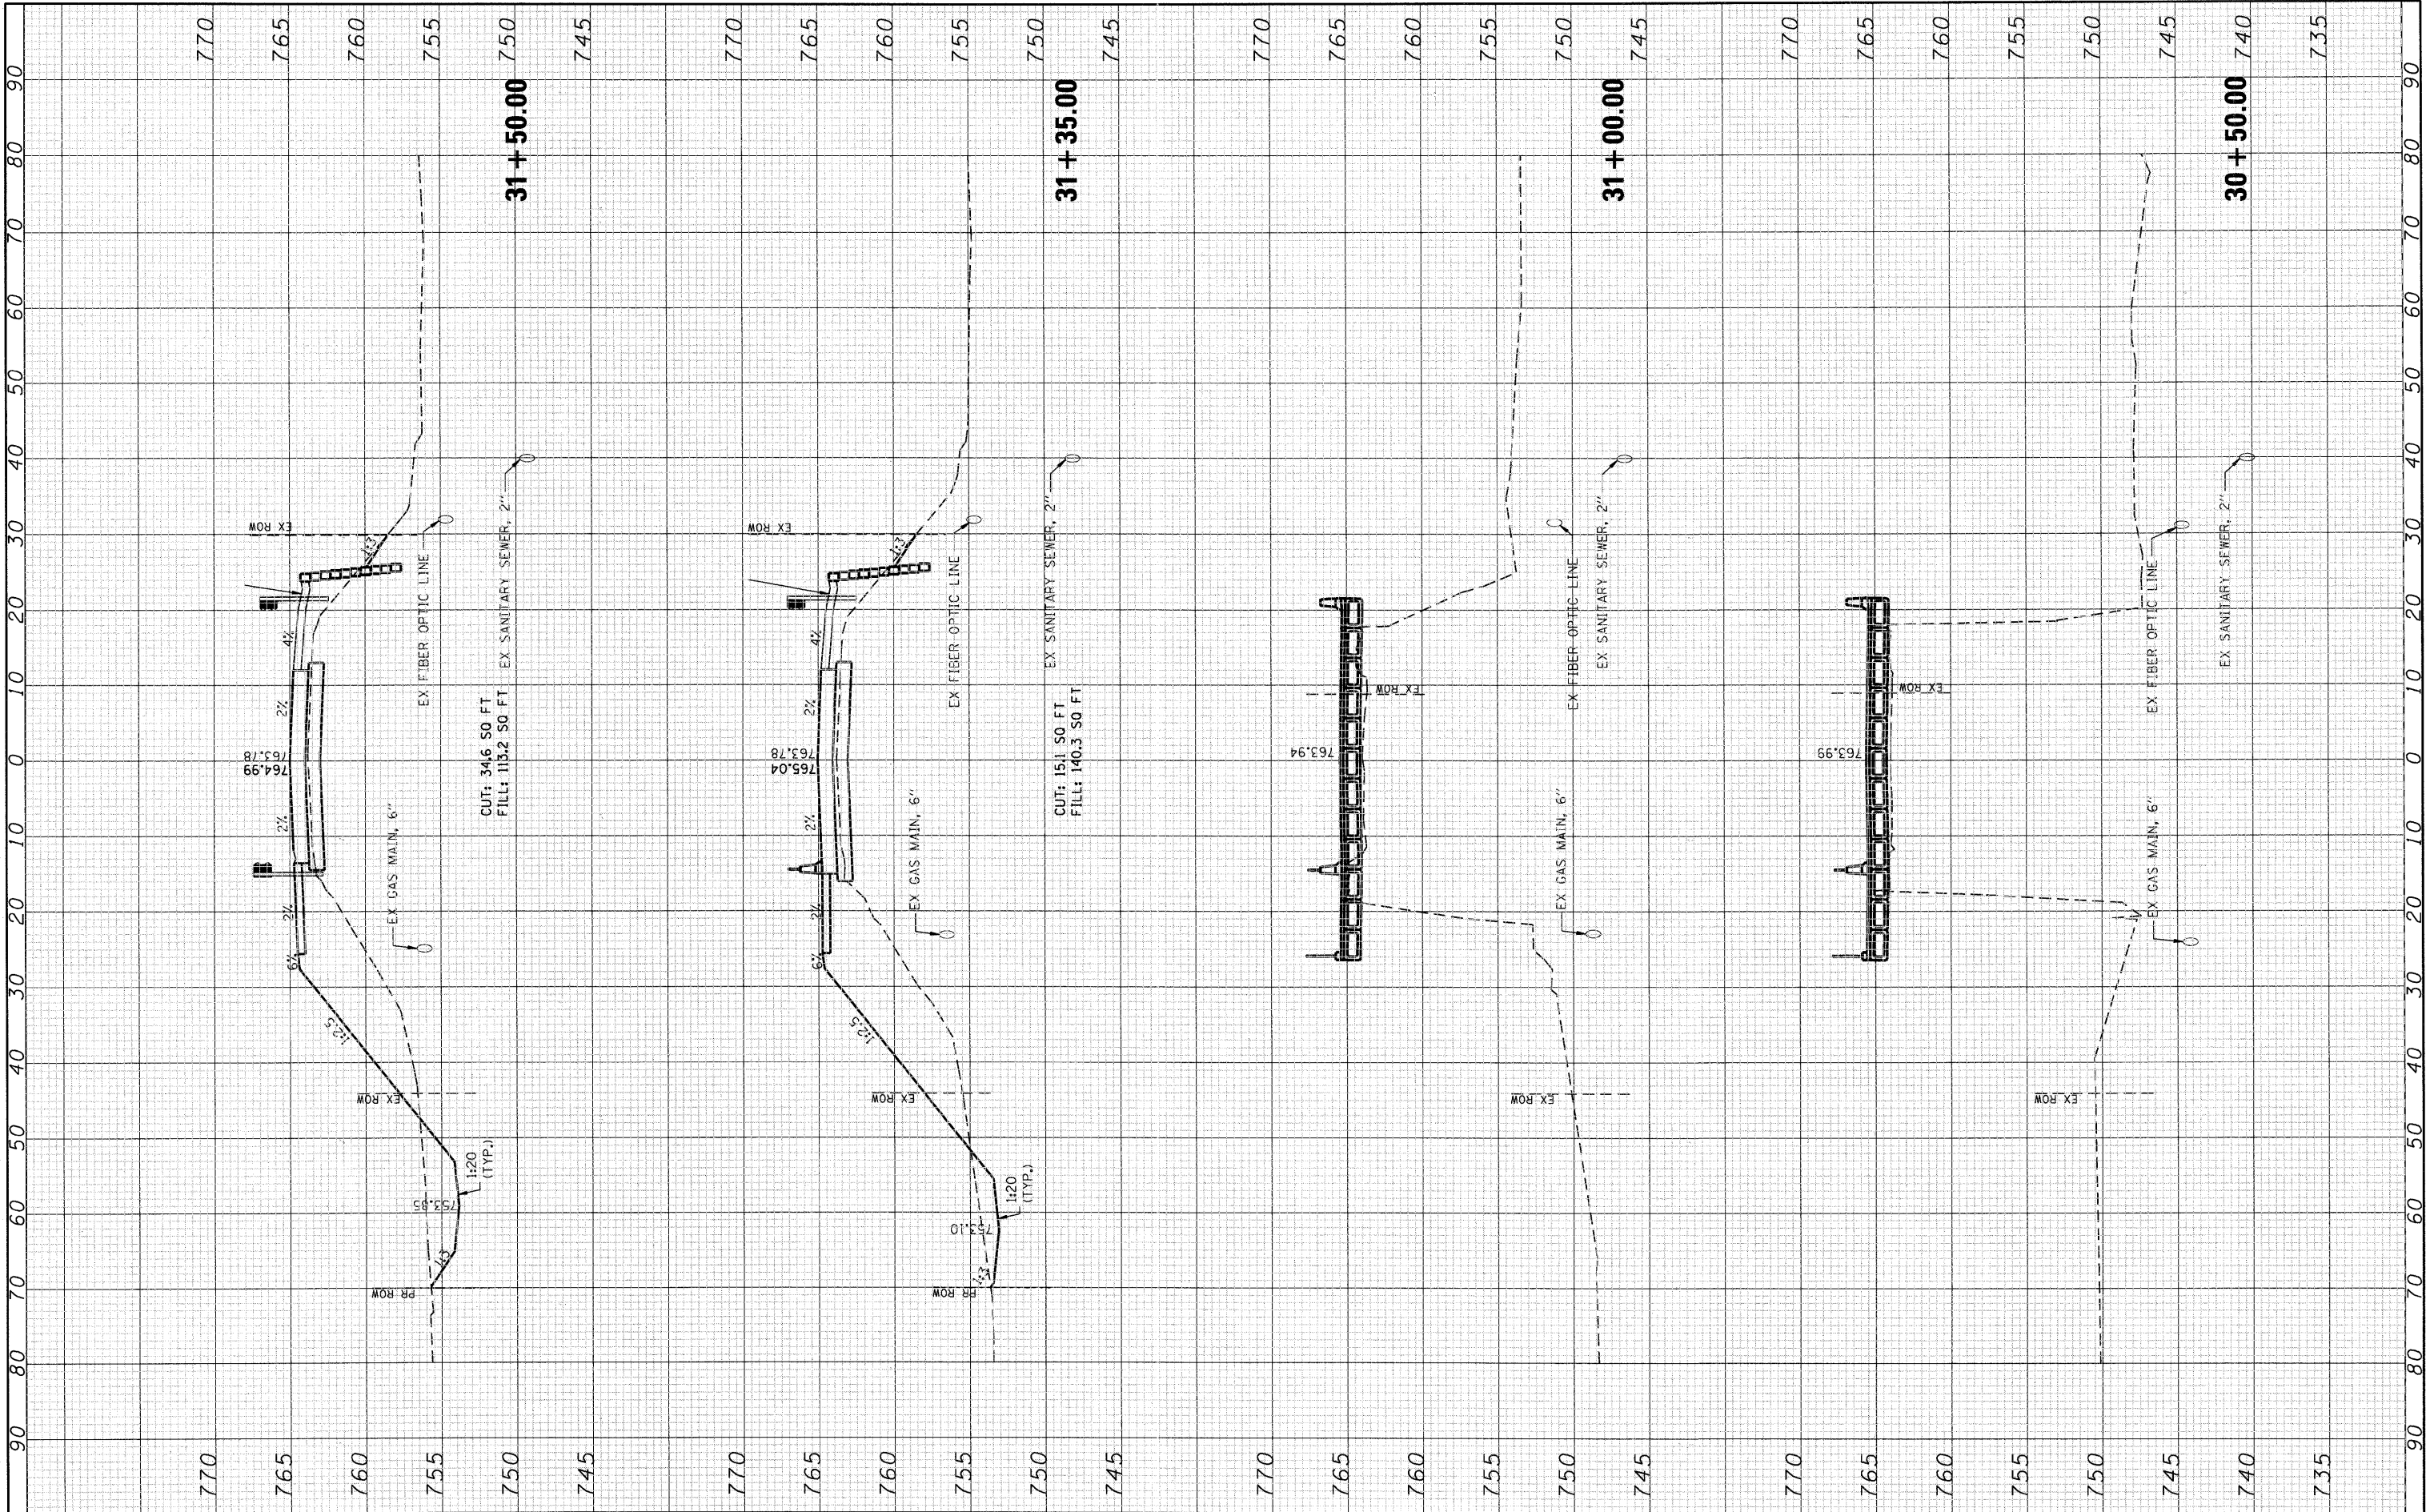

SEC Group, Inc.
 An HR Green Company
 2514 Farm Street
 Mchenry, IL 60050-2136
 T: 815.365.1779 F: 815.365.1781
 www.secgroup.com
 Mchenry, IL • Yorkville, IL • New Leno, IL • Chicago, IL

USER NAME = whoad	DESIGNED - KMA	REVISED -
	DRAWN - WJH	REVISED -
	CHECKED - RGD	REVISED -
	DATE - 6/23/11	REVISED -

PLOT SCALE = 10H:5V
PLOT DATE = 6/23/2011

VILLAGE OF SPRING GROVE

SCALE: 10H:5V	SHEET NO. 3 OF 4 SHEETS	STA. 30+50.00 TO STA. 31+50.00
---------------	-------------------------	--------------------------------

**CROSS SECTIONS
 WINN ROAD**

F.A. RTE.	SECTION	COUNTY	TOTAL SHEETS	SHEET NO.
0157	07-00012-00-BR	MCHENRY	41	40
CONTRACT NO. 63544				
ILLINOIS FED. AID PROJECT				