



PROPOSED TYPICAL SECTION A
 STA. 10+00.00 TO STA. 11+00.00, GREAT WESTERN TRAIL

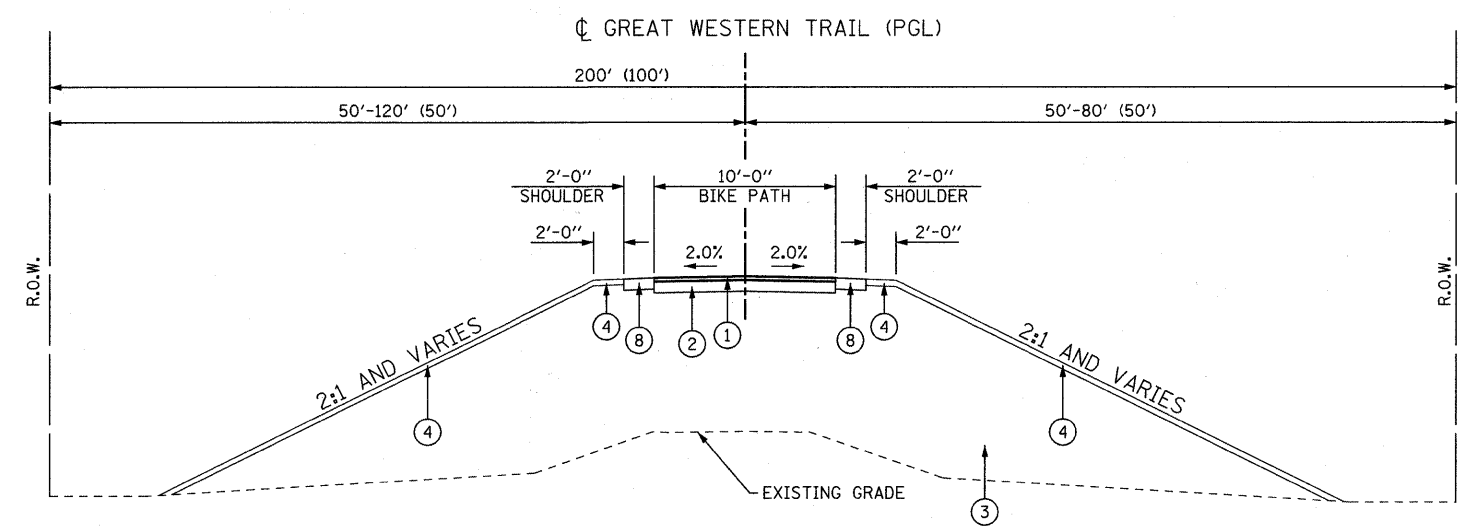

PROPOSED TYPICAL SECTION B
 (BRIDGE OMISSION STA. 13+55.80 TO STA. 14+54.30)
 STA. 11+00.00 TO STA. 12+75.00, GREAT WESTERN TRAIL
 STA. 15+50.00 TO STA. 19+26.90, GREAT WESTERN TRAIL
 STA. 26+50.00 TO STA. 28+00.00, GREAT WESTERN TRAIL
 STA. 50+00.00 TO STA. 52+72.64, GREAT WESTERN TRAIL

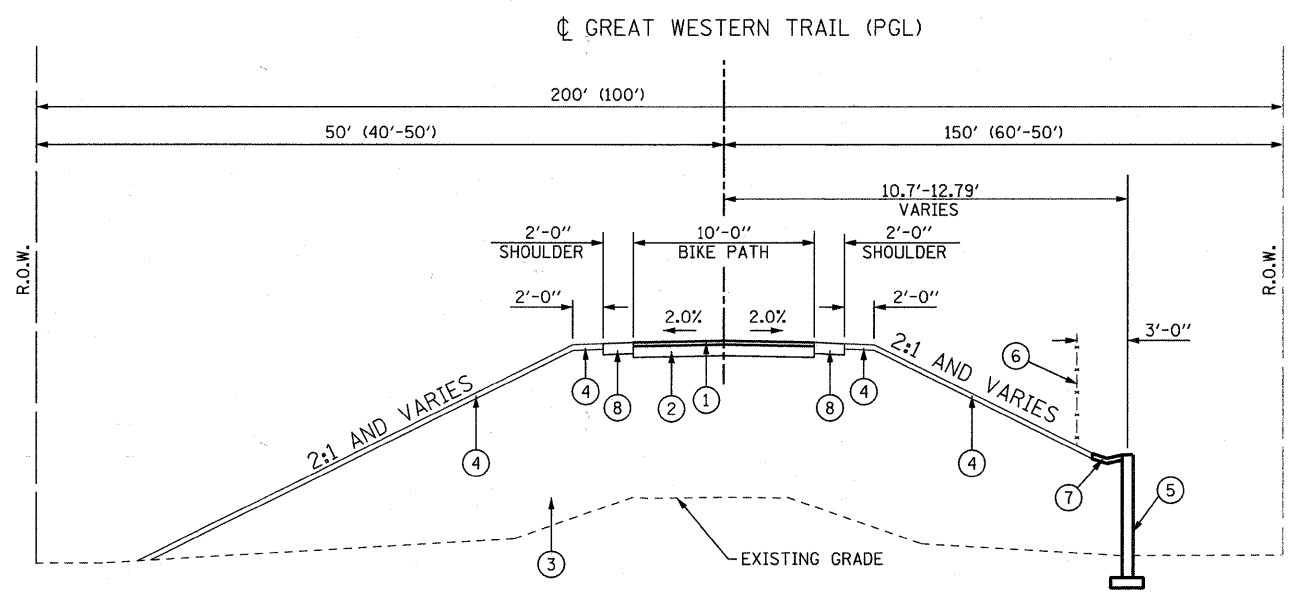

PROPOSED TYPICAL SECTION C
 MSE OR GRS WALL ON SOUTH SIDE
 STA. 12+75.00 TO STA. 13+55.80, GREAT WESTERN TRAIL
 STA. 14+54.30 TO STA. 15+50.00, GREAT WESTERN TRAIL
 STA. 25+53.39 TO STA. 26+50.00, GREAT WESTERN TRAIL

NOTE: FOR LIGHT POLE LOCATIONS REFER TO TYPICAL SECTIONS ON SHEET 50 OF 201, "LIGHTING DETAILS".

LEGEND:

- ① PROPOSED HOT-MIX ASPHALT SURFACE COURSE, MIX "C", N50, 3"
- ② PROPOSED SUB-BASE GRANULAR MATERIAL, TYPE B, 6"
- ③ EARTH EMBANKMENT
- ④ PROPOSED SEEDING CLASS 4 AND EROSION BLANKET
- ⑤ MSE OR GRS RETAINING WALL, VARIABLE HEIGHT
- ⑥ CHAIN LINK FENCE, 5'
- ⑦ TYPE B GUTTER
- ⑧ PROPOSED AGGREGATE SHOULDERS, TYPE B 6"

| HMA MIXTURE REQUIREMENTS CHART | | |
|--|--------------|--------------------------|
| MIXTURE TYPE | AIR VOIDS | THICKNESS |
| 1. BIKEPATH | | |
| HOT-MIX ASPHALT SURFACE COURSE, MIX "C", N50 (IL 9.5 mm) | 4% @ 50 GYR. | 3" (IN 2 LIFTS) |
| 2. BRIDGE APPROACH PAVEMENT CONNECTOR (FLEXIBLE) | | |
| HOT-MIX ASPHALT SURFACE COURSE, MIX "C", N50 (IL 9.5 mm) | 4% @ 50 GYR. | 3"-15" (4" MAX LIFTS) |

NOTE 1: THE UNIT WEIGHT USED TO CALCULATE ALL HOT MIX ASPHALT SURFACE MIXTURES IS 112 LBS/SQ YD/IN
 NOTE 2: THE "AC TYPE" FOR POLYMERIZED HMA MIXES SHALL BE "SBS/SBR PG 70-22" AND FOR NON-POLYMERIZED HMA THE "AC TYPE" SHALL BE "PG 64-22" UNLESS MODIFIED BY DISTRICT ONE SPECIAL PROVISIONS. FOR "PERCENT OF RAP" SEE DISTRICT ONE SPECIAL PROVISIONS.

FILE NAME = M:\756-201-Lombard - CWT Bridges Phase II\CADD Sheets\01756201-sh-typical1.dgn

B Bollinger, Lach & Associates, Inc.
 ITASCA, ILLINOIS

| | | |
|-----------------------------|---------------|-----------|
| USER NAME = daly | DESIGNED - BD | REVISED - |
| PLOT SCALE = 50.0000' / IN. | DRAWN - DC | REVISED - |
| PLOT DATE = 7/22/2011 | CHECKED - BD | REVISED - |
| | DATE - | REVISED - |

STATE OF ILLINOIS
GREAT WESTERN TRAIL

GREAT WESTERN TRAIL
TYPICAL SECTIONS

SCALE: N.T.S. SHEET NO. SHEETS STA. TO STA.

| F.A. RTE. | SECTION | COUNTY | TOTAL SHEETS | SHEET NO. |
|---------------------------|----------------|--------|--------------|-----------|
| | 06-00151-00-BR | DUPAGE | 201 | 7 |
| CONTRACT NO. 63568 | | | | |
| ILLINOIS FED. AID PROJECT | | | | |