


FILE NAME = \\N:\756-304\_Lombard - get bridges phase 1\load sheets\structural\grace\0223128-019-GRS-IBSABUTMENTDETAIL.dgn

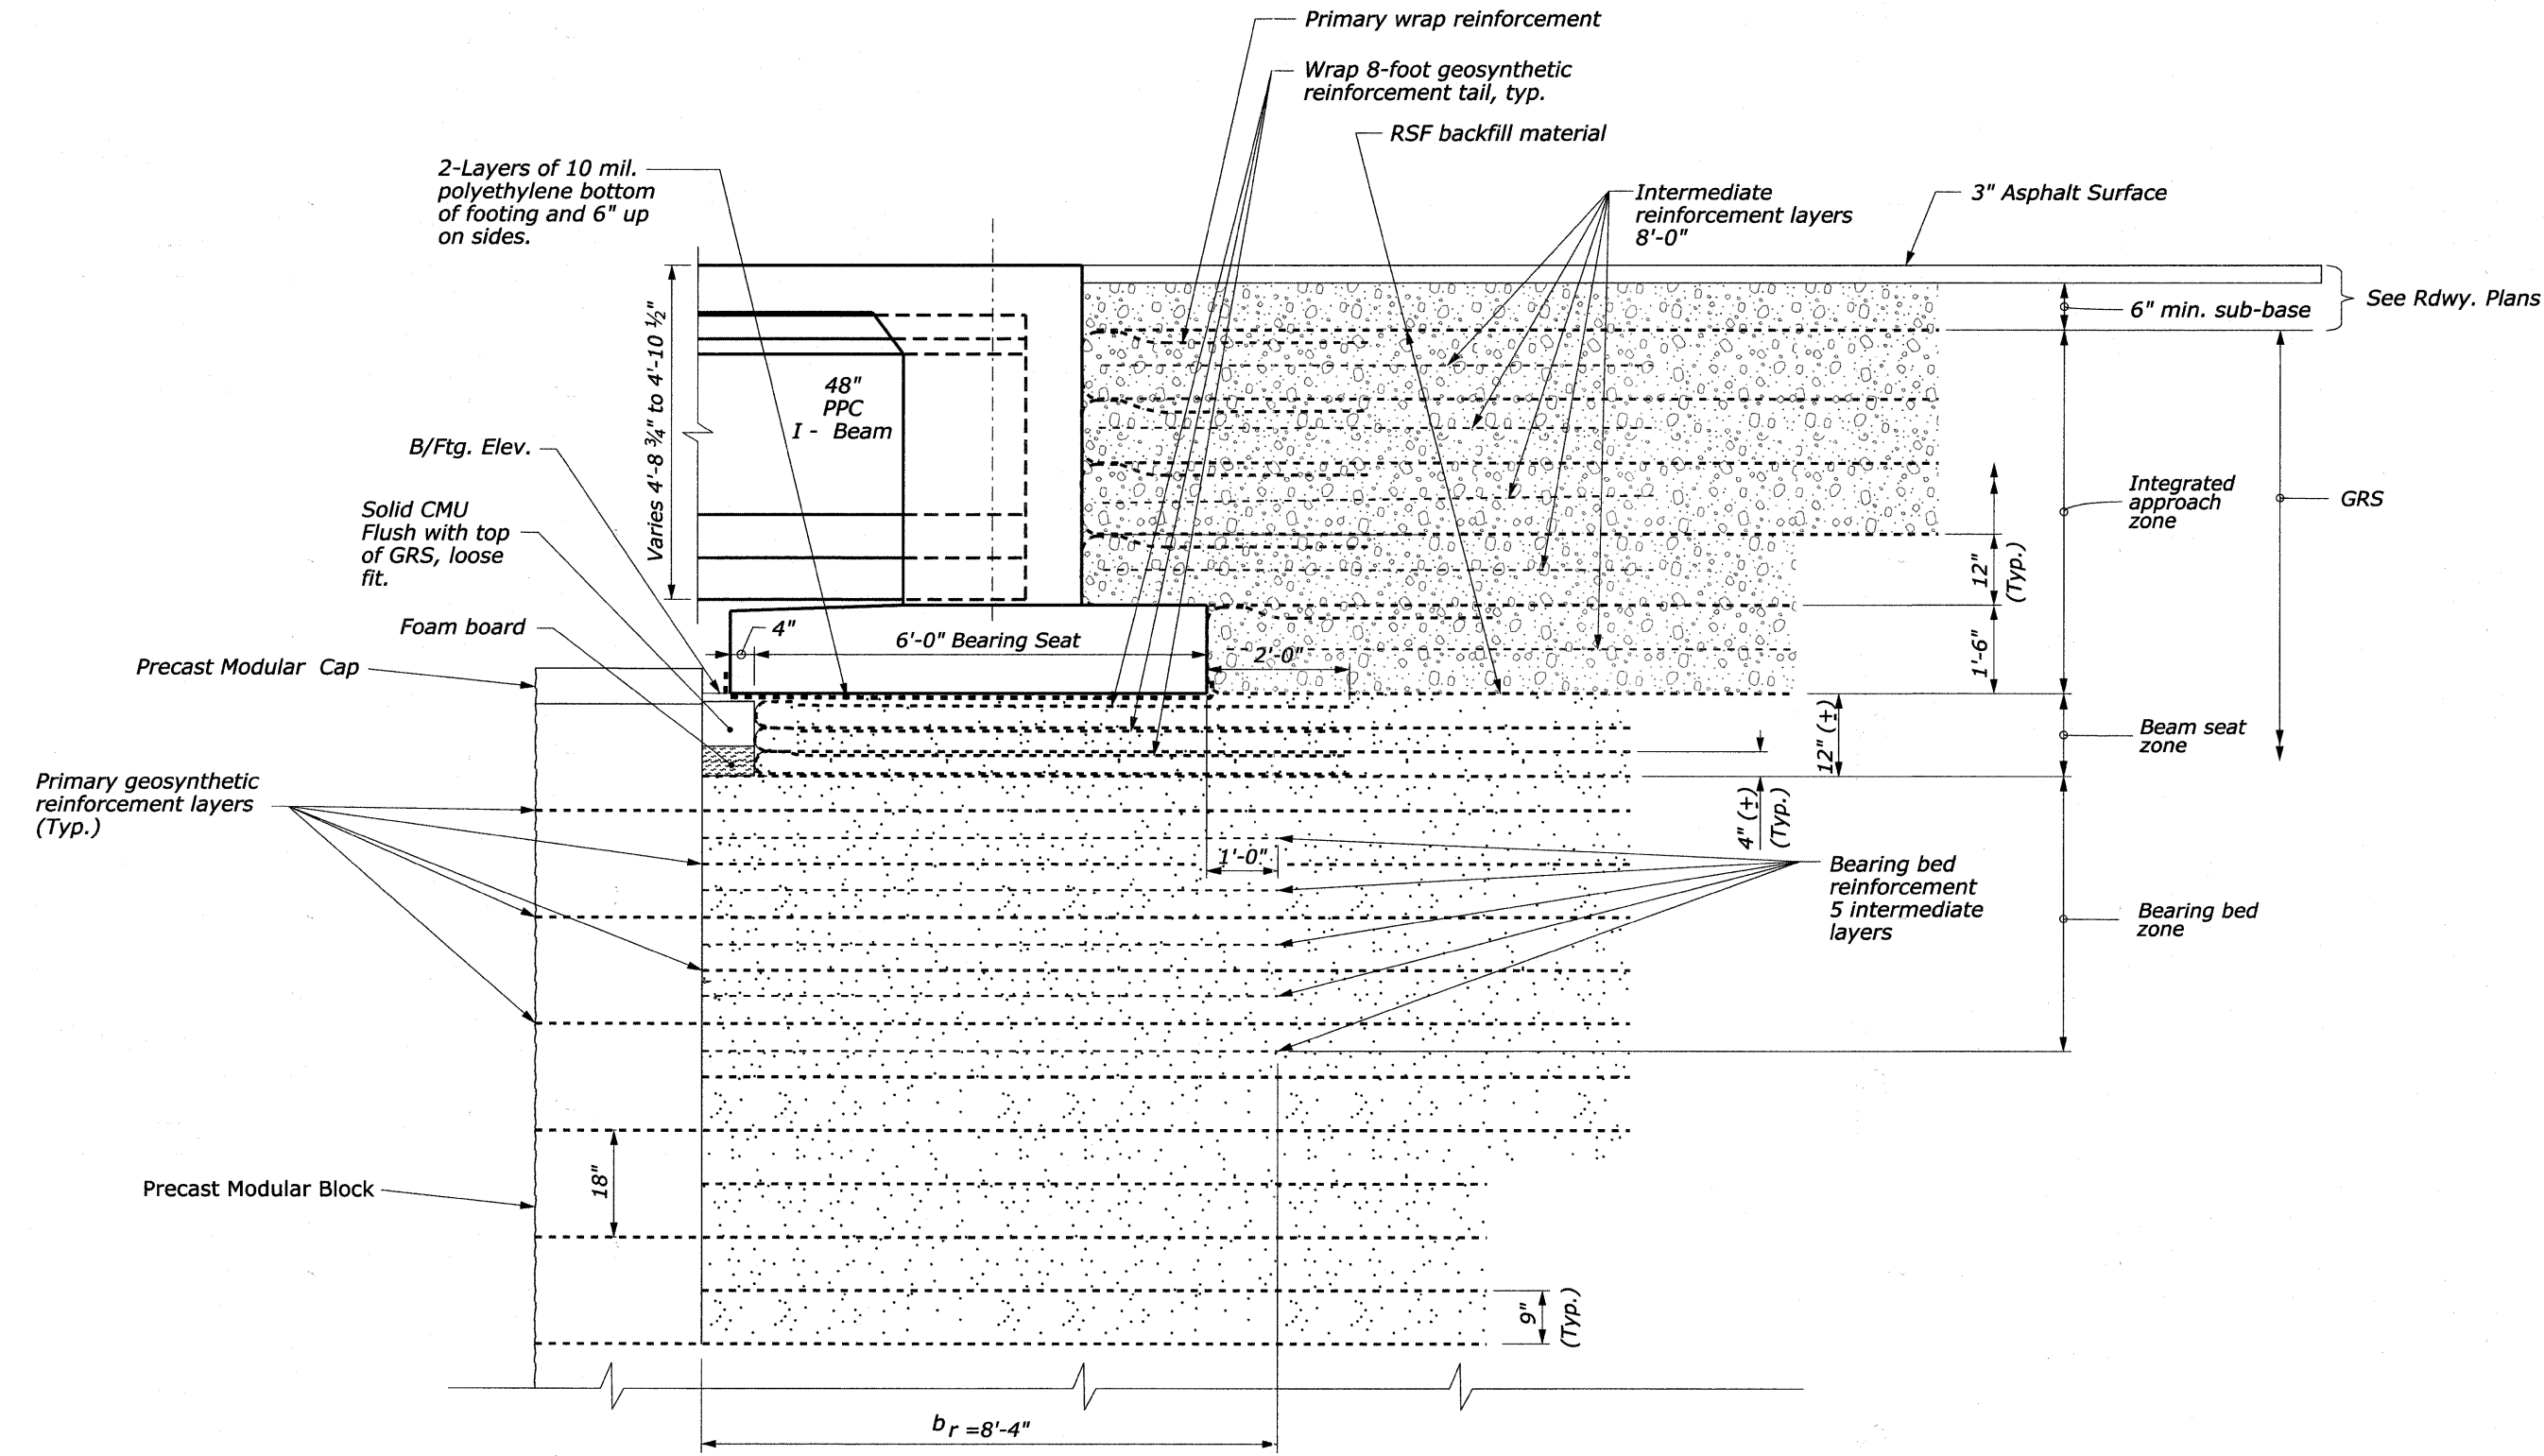

**LEGEND:**

- GRS backfill material
- RSF backfill material

**DETAIL**  
**(Beam seat and integrated approach Detail)**

Vertical Scale:  $\frac{3}{8}" = 1'-0"$   
Horizontal Scale: NTS

	USER NAME = gonzo10	DESIGNED <i>JJI</i>	REVISED -	<b>STATE OF ILLINOIS</b> <b>GREAT WESTERN TRAIL</b> <b>GRACE STREET</b>	<b>GRS-IBS ABUTMENT DETAIL</b> <b>STRUCTURE NUMBER 022-3120</b>	F.A. RTE.	SECTION	COUNTY	TOTAL SHEETS	SHEET NO.
	PLOT SCALE =	DRAWN <i>GM</i>	REVISED -			06-00151-00-BR	DuPAGE	201	71	
	PLOT DATE = 7/26/2011	CHECKED <i>SRT</i>	REVISED -	SHEET NO. 19 OF 25 SHEETS		CONTRACT NO. 63568				
				ILLINOIS FED. AID PROJECT						