


Note:
See sheet 11 of 29 for Sections C-C & D-D and View E-E.

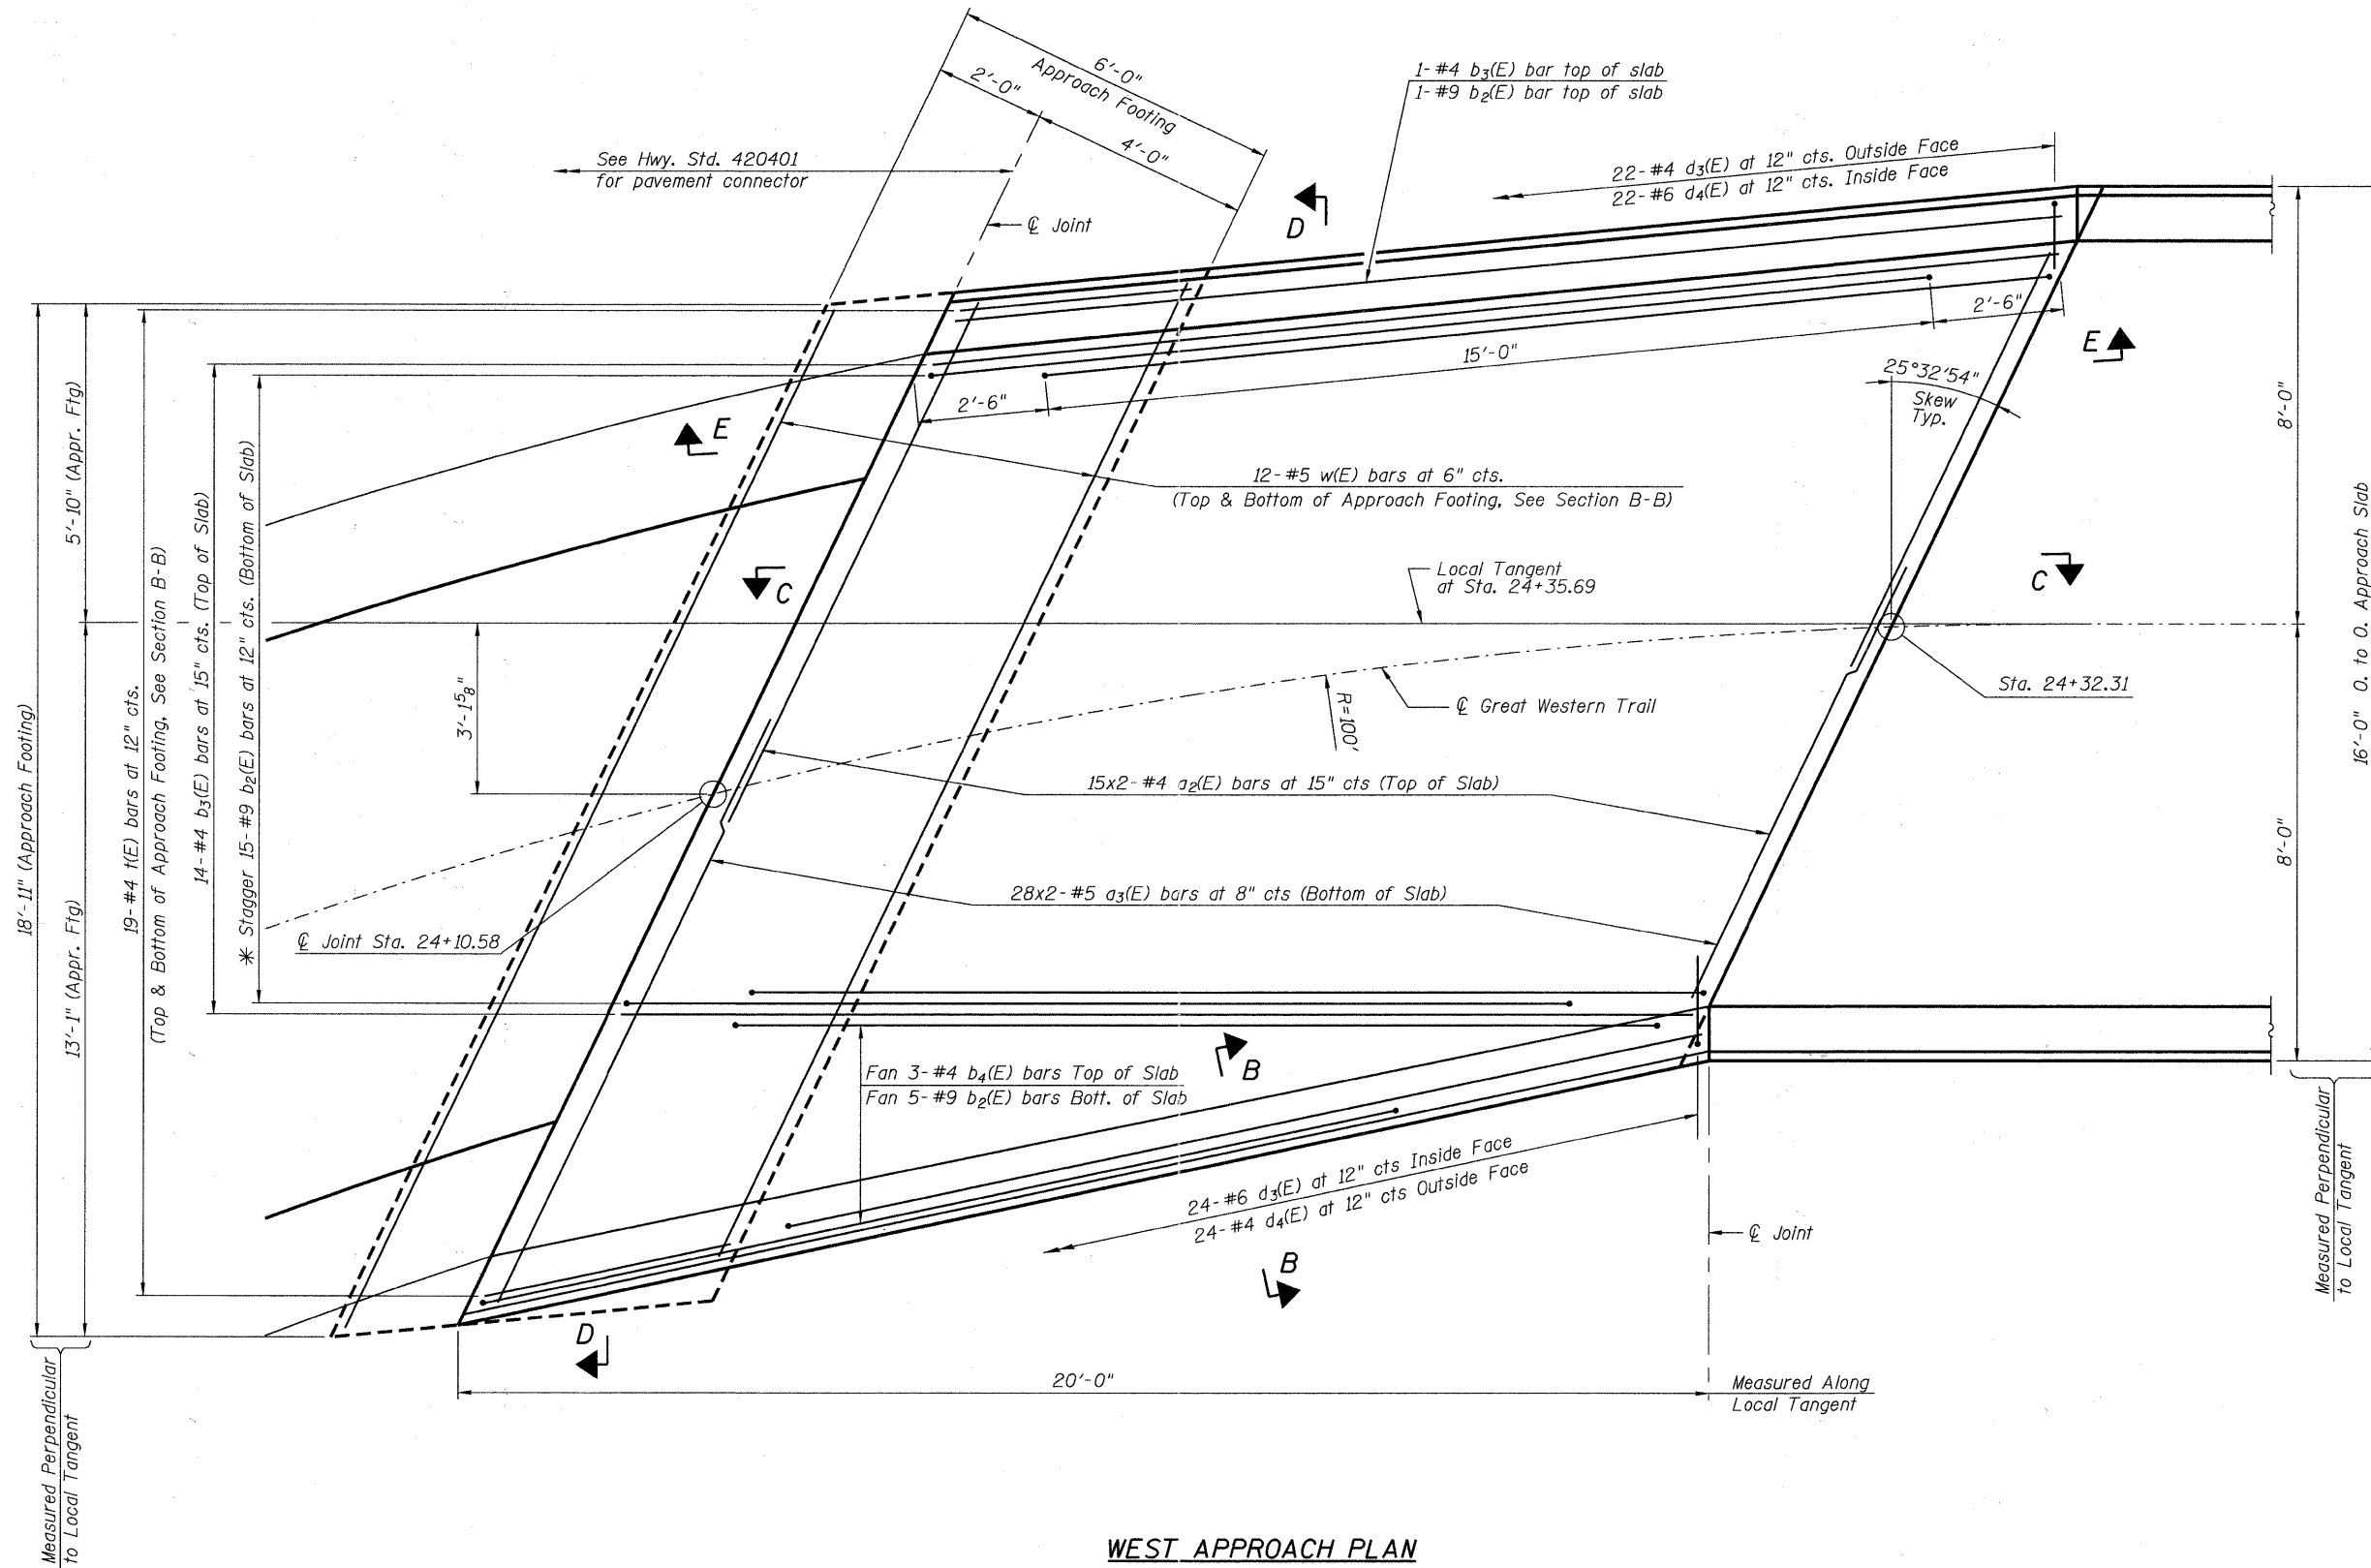

WEST APPROACH PLAN

* Tilt #9 b₂(E) bars required to maintain clearance and
Flare b₂(E) bars as required to meet edge of slab clearance.

FILE NAME = n:\756-004_lombard - gw* bridges phase 11\cadd sheets\structural\ST CHARLES\0223121-005-WEST APPROACH SLAB PLAN.dgn

Bollinger, Lach & Associates, Inc.
ITASCA, ILLINOIS

USER NAME = gonzo
PLOT SCALE =
PLOT DATE = 7/26/2011

DESIGNED SRT
CHECKED JJI
DRAWN GM
CHECKED JJI

REVISED -
REVISED -
REVISED -
REVISED -

**STATE OF ILLINOIS
GREAT WESTERN TRAIL
ST. CHARLES ROAD**

**WEST APPROACH SLAB PLAN
STRUCTURE NO. 022-3121**

SHEET NO. 9 OF 29 SHEETS

F.A. RTE.	SECTION	COUNTY	TOTAL SHEETS	SHEET NO.
	06-00151-00-BR	DuPAGE	201	126
			CONTRACT NO. 63568	
ILLINOIS FED. AID PROJECT				