
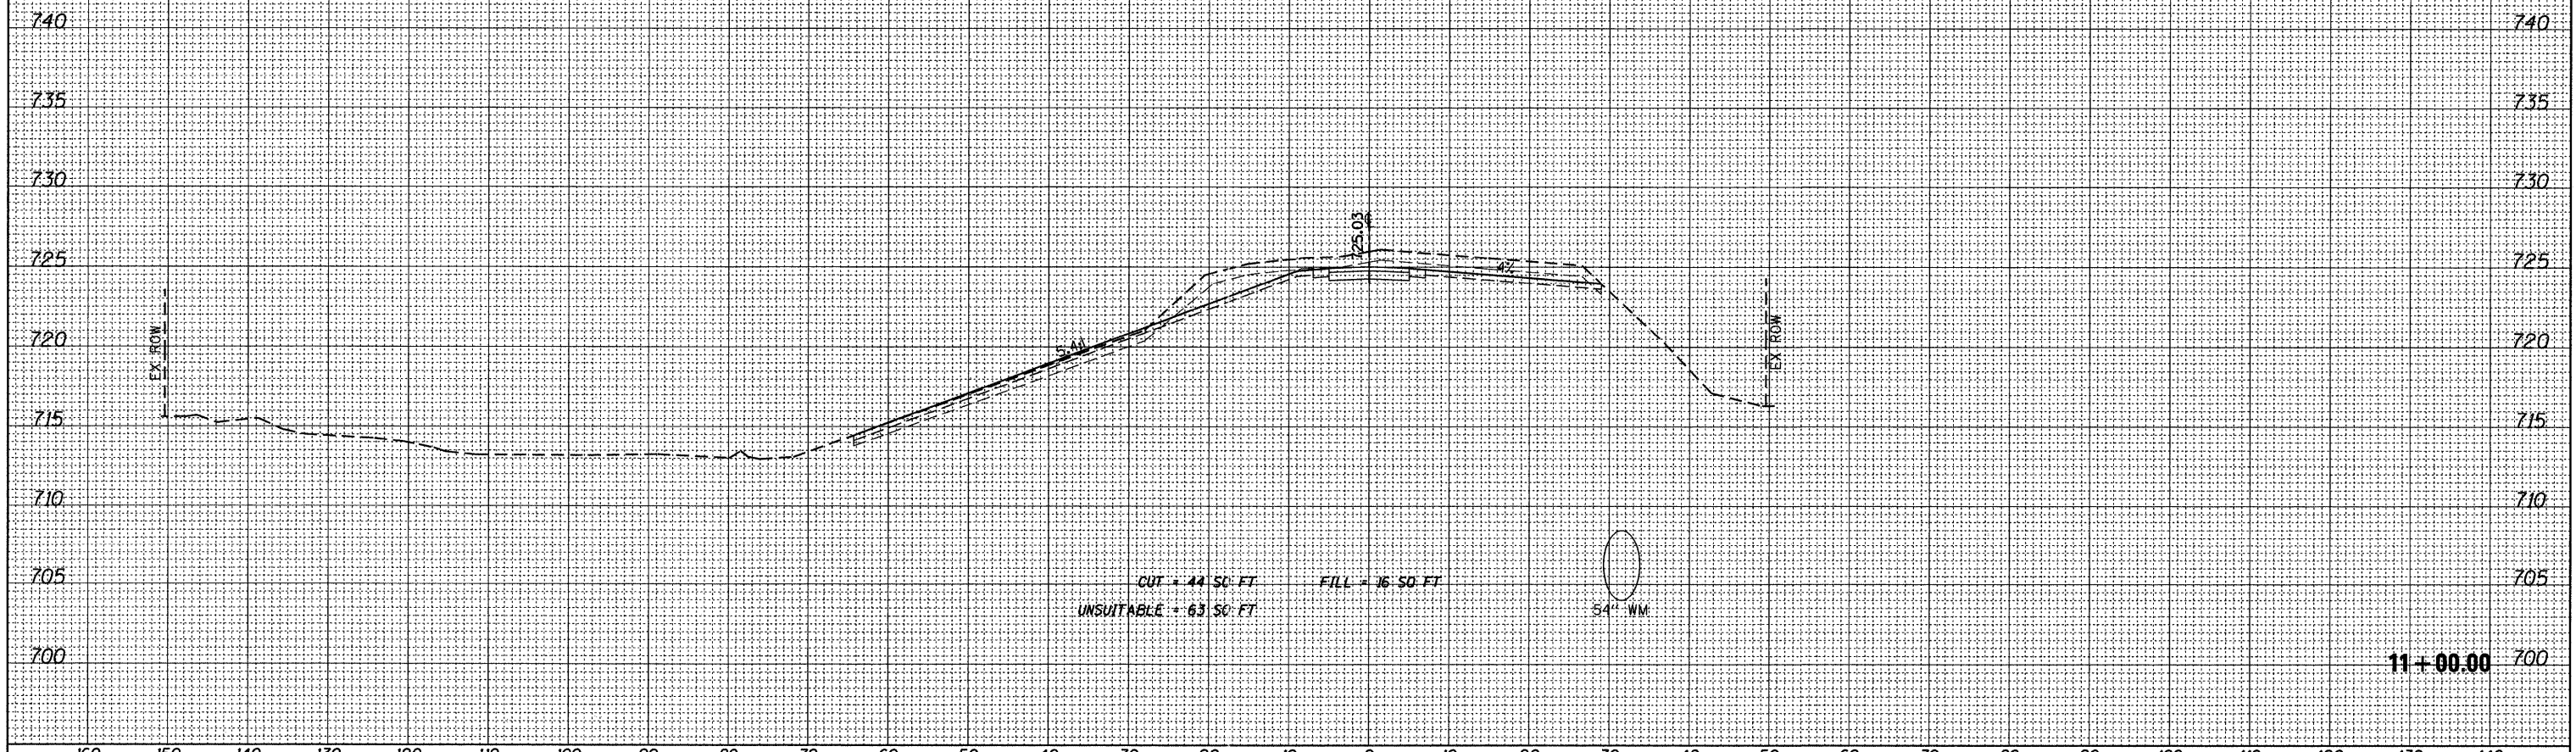


DATE	
BY	
FINAL SURVEY	
PLOTTED	
NOTE BOOK	
NO.	

DATE	
BY	
ORIGINAL SURVEY	
PLOTTED	
NOTE BOOK	
NO.	

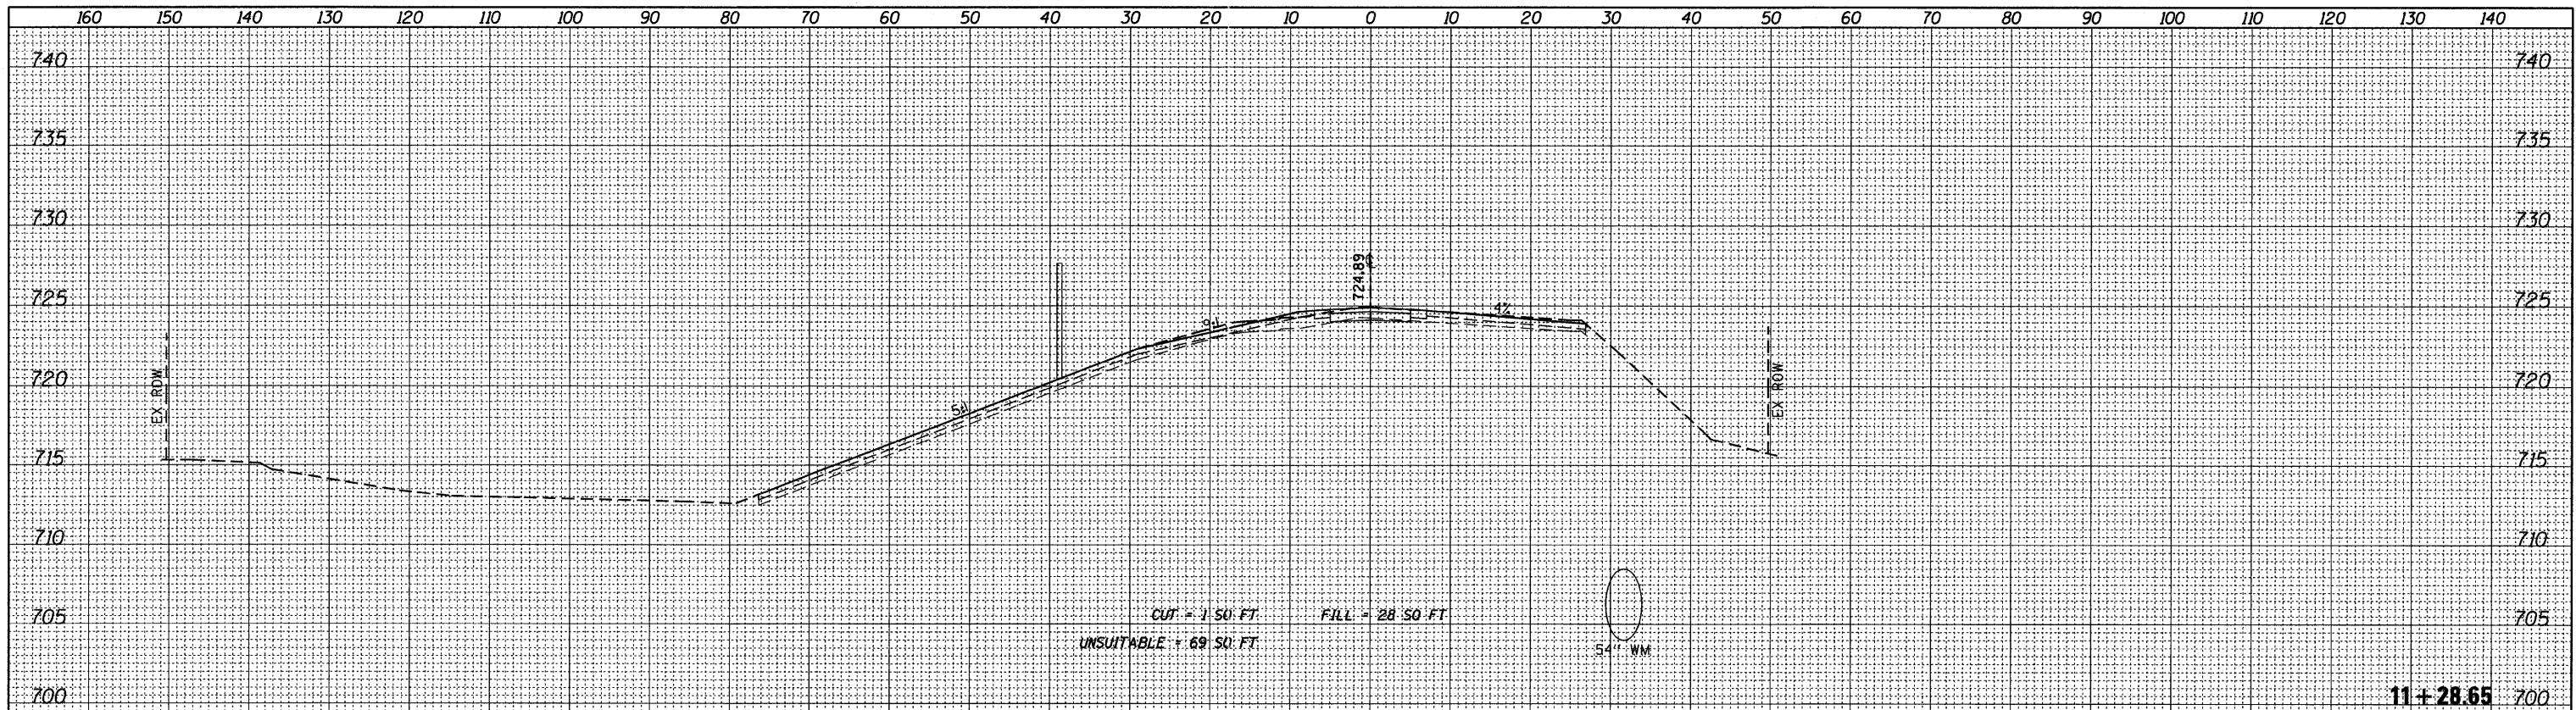

FILE NAME = W:\756-004_Lombard - GWT Bridges Phase II\CADD	USER NAME = daly	DESIGNED - JPS	REVISED -	<b>STATE OF ILLINOIS</b> <b>GREAT WESTERN TRAIL</b>	<b>GREAT WESTERN TRAIL</b> <b>CROSS SECTIONS</b>		F.A. RTE.	SECTION	COUNTY	TOTAL SHEETS	SHEET NO.
Sheets\DI756004-sht-xsec.dgn	DRAWN - JPS	REVISED -	06-00151-00-BR		DUPAGE	201	152				
PLOT SCALE = 10.0000' / IN.	CHECKED - BD	REVISED -	STA. 11+00.00		CONTRACT NO. 63568						
PLOT DATE = 7/22/2011	DATE -	REVISED -	ILLINOIS FED. AID PROJECT								