


| | |
|---------------|--|
| DATE | |
| BY | |
| SURVEYED | |
| PLOTTED | |
| NOTE BOOK | |
| AREAS CHECKED | |
| NO. | |

| | |
|---------------|--|
| DATE | |
| BY | |
| SURVEYED | |
| PLOTTED | |
| NOTE BOOK | |
| AREAS CHECKED | |
| NO. | |

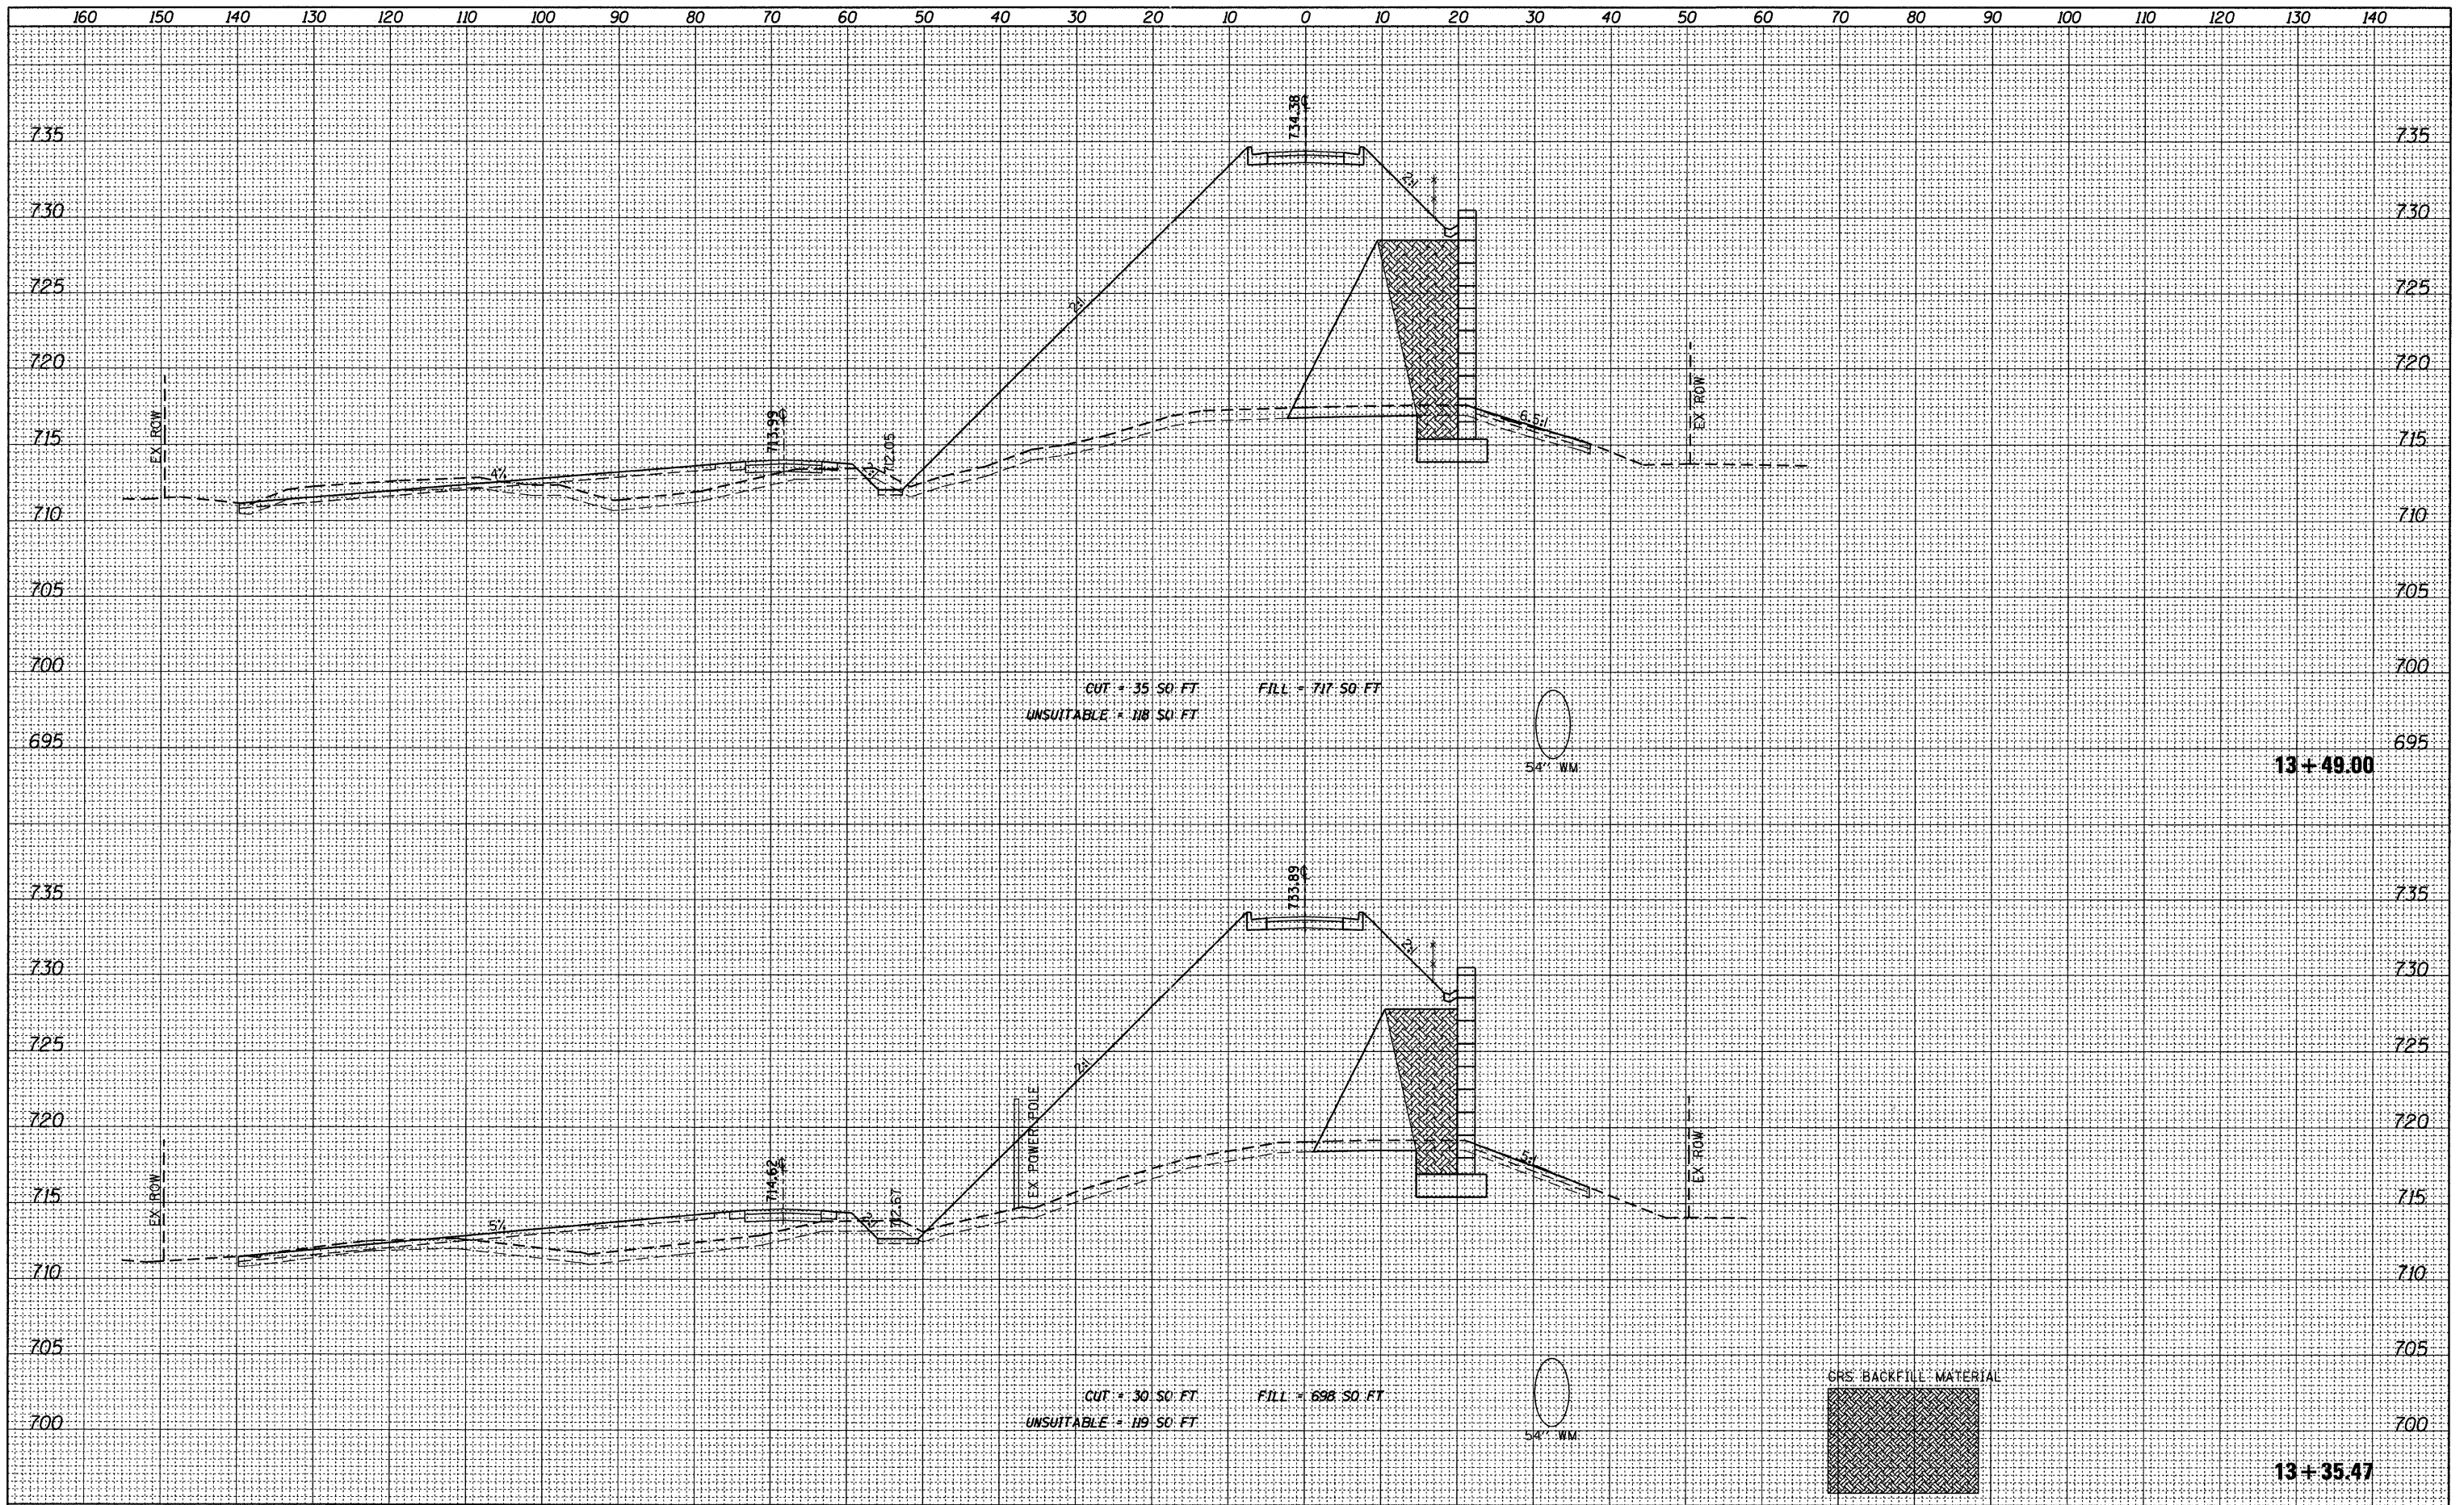

| | | | | | | | | | | |
|--|------------------|----------------|---------------------------|---|---|--------------------------------|---------|--------|--------------|-----------|
| FILE NAME = W:\756-004_Lombard - GWT Bridges Phase II\CADD | USER NAME = daly | DESIGNED - JPS | REVISED - | STATE OF ILLINOIS GREAT WESTERN TRAIL | GREAT WESTERN TRAIL CROSS SECTIONS | F.A. RTE. | SECTION | COUNTY | TOTAL SHEETS | SHEET NO. |
| Sheets\DL756004-sht-xsec.dgn | DRAWN - JPS | REVISED - | 06-00151-00-BR | | | DUPAGE | 201 | 156 | | |
| PLOT SCALE = 10.0000' / IN. | CHECKED - BD | REVISED - | CONTRACT NO. 63568 | | | | | | | |
| PLOT DATE = 7/22/2011 | DATE - | REVISED - | ILLINOIS FED. AID PROJECT | | | | | | | |
| | | | | SCALE: 1"=10' HORIZ. SCALE: 1"=5' VERT. SHEET NO. 6 OF 51 SHEETS | | STA. 13+35.47 TO STA. 13+49.00 | | | | |