


FINAL SURVEY	SURVEYED	BY	DATE
NOTE BOOK NO.	PLOTTED		
	APPROVED		
	AREAS CHECKED		

ORIGINAL SURVEY	SURVEYED	BY	DATE
NOTE BOOK NO.	PLOTTED		
	APPROVED		
	AREAS CHECKED		

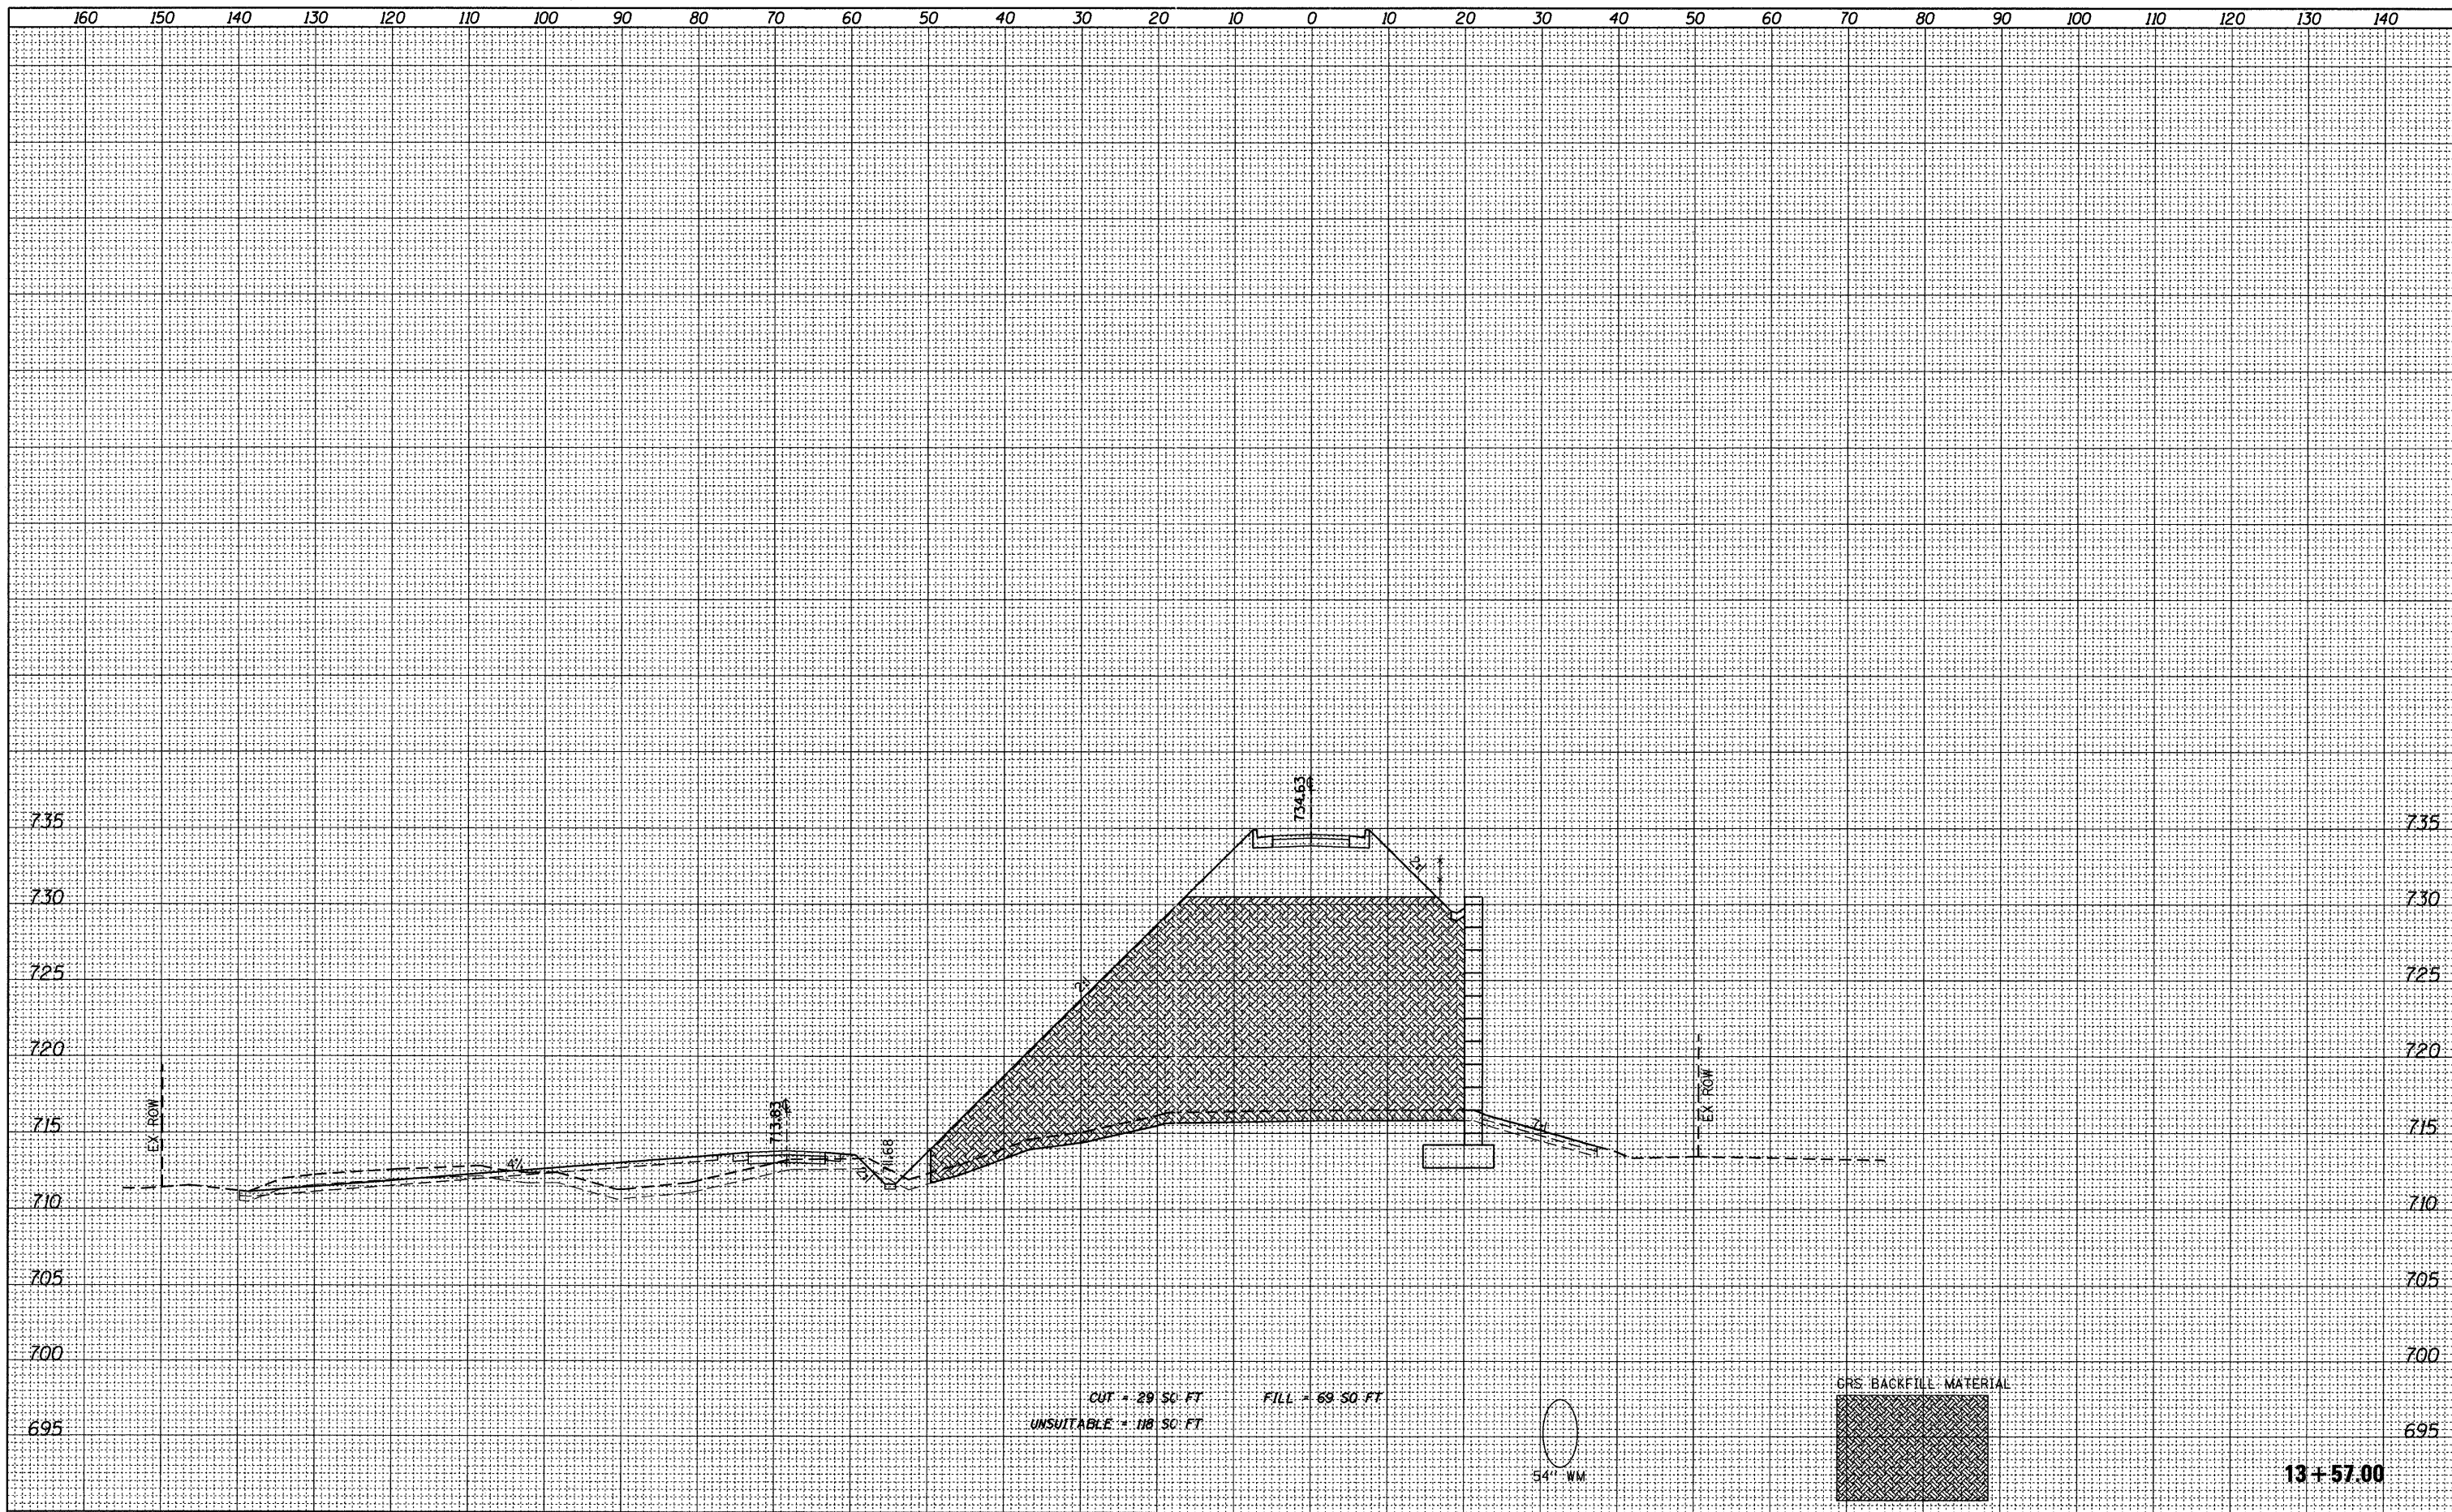

FILE NAME = W:\756-004_Lombard - GWT Bridges Phase II\CADD	USER NAME = dajj	DESIGNED - JPS	REVISED -	STATE OF ILLINOIS GREAT WESTERN TRAIL	GREAT WESTERN TRAIL CROSS SECTIONS	F.A. RTE.	SECTION	COUNTY	TOTAL SHEETS	SHEET NO.
Sheets\01756004-sht-xsec.dgn	DRAWN - JPS	REVISED -	06-00151-00-BR			DUPAGE	201	158		
PLOT SCALE = 10.0000' / IN.	CHECKED - BD	REVISED -	CONTRACT NO. 63568							
PLOT DATE = 7/22/2011	DATE -	REVISED -	ILLINOIS FED. AID PROJECT							