



DATE	
BY	
SURVEYED	
PLotted	
FILED	
DATE	
AREAS CHECKED	
NO.	

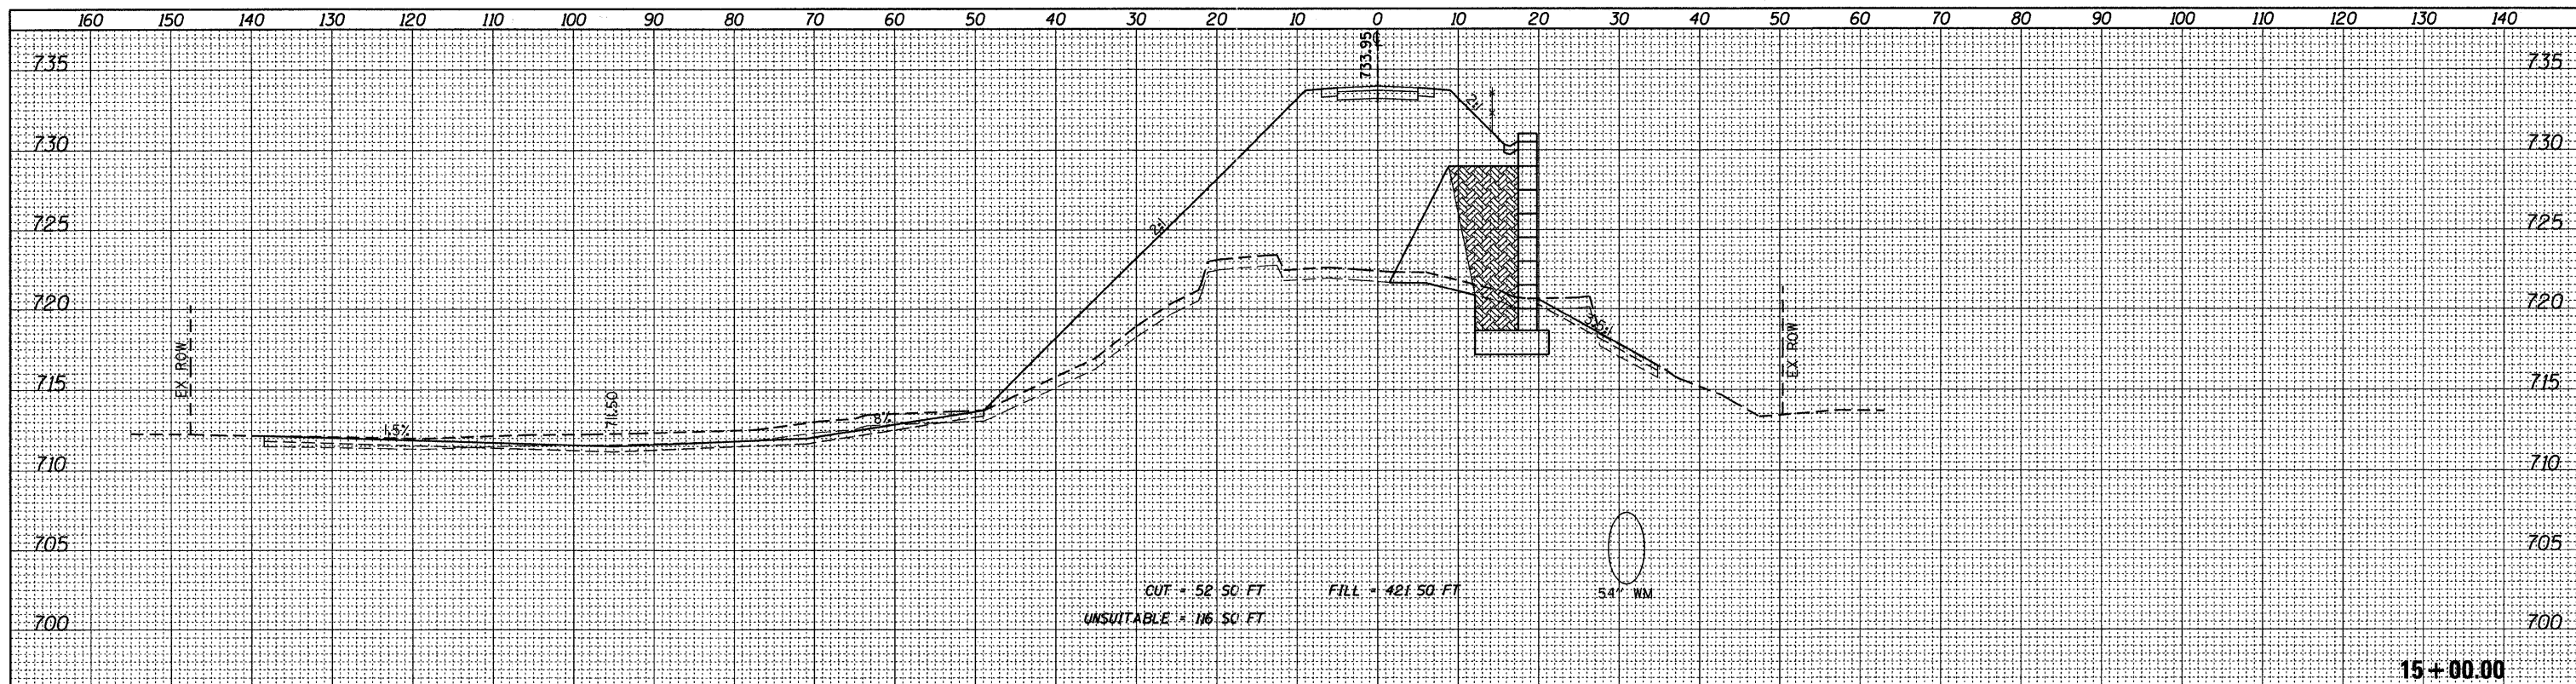

DATE	
BY	
SURVEYED	
PLotted	
FILED	
DATE	
AREAS CHECKED	
NO.	

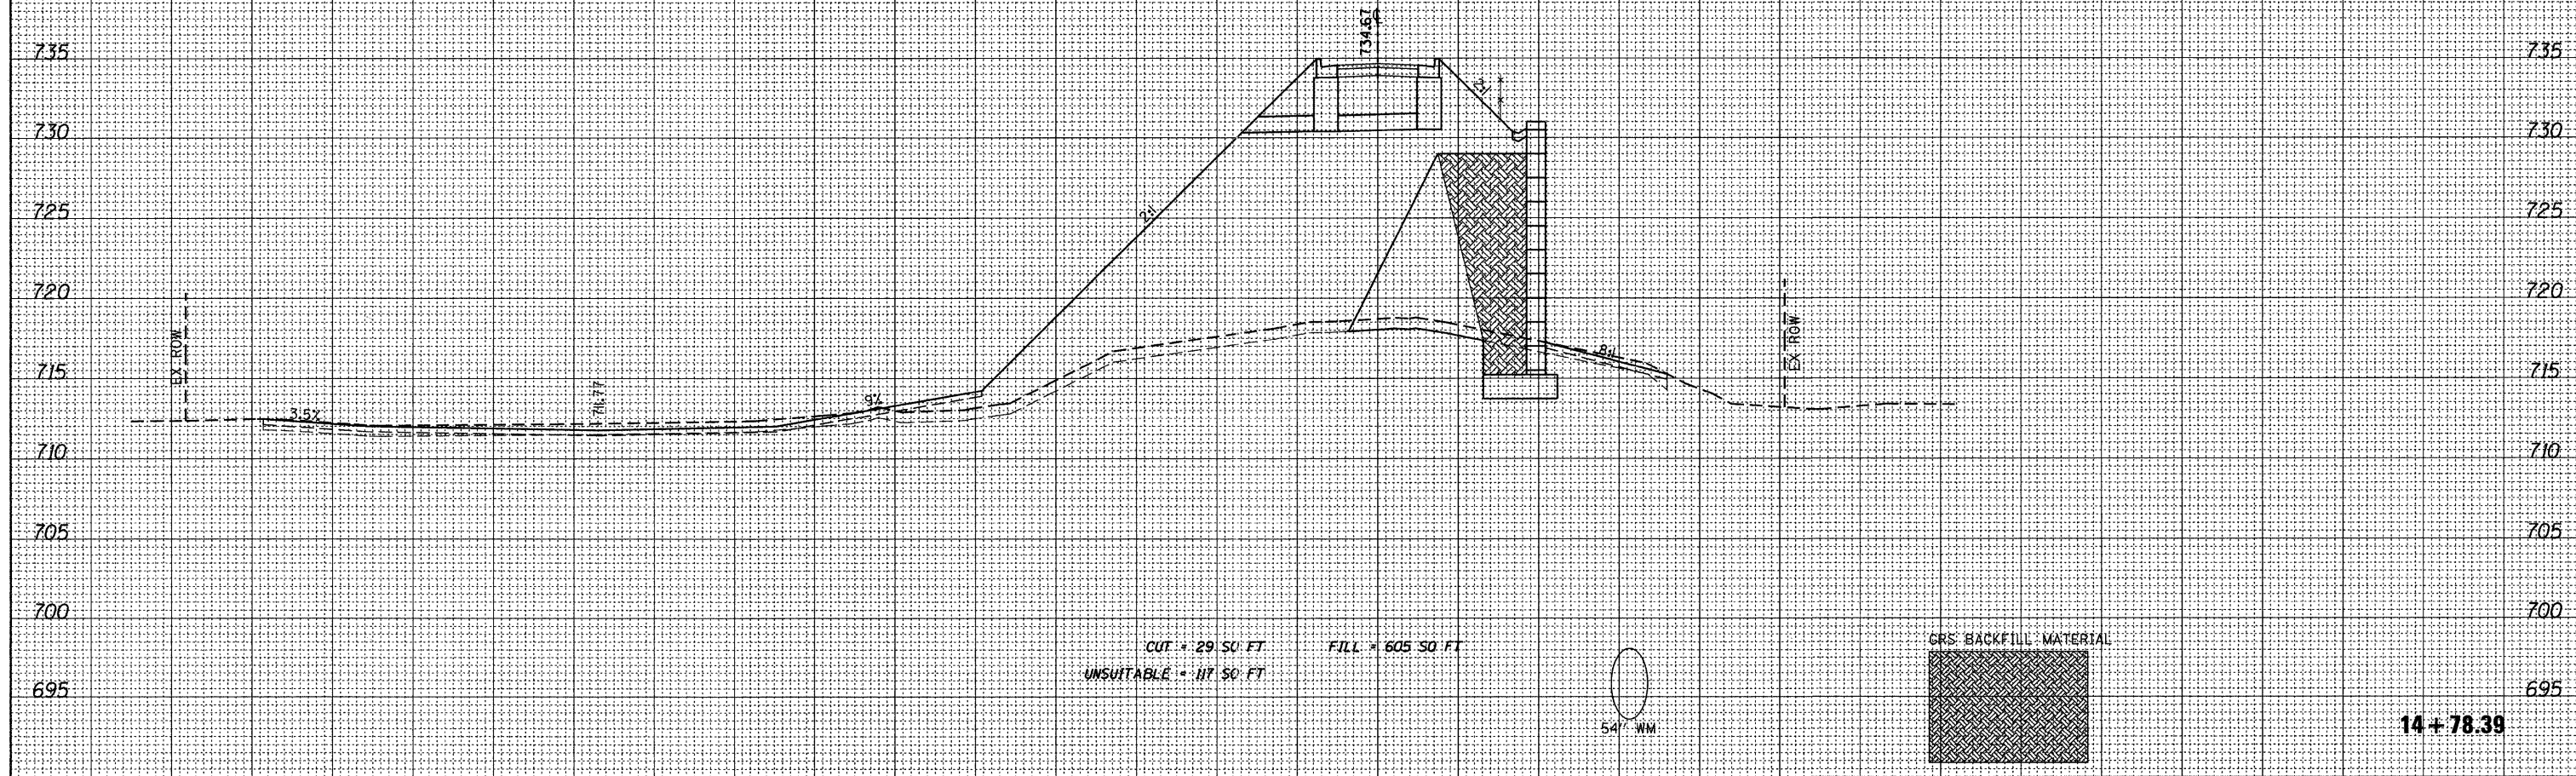

FILE NAME =	USER NAME = daly	DESIGNED - JPS	REVISED -	STATE OF ILLINOIS GREAT WESTERN TRAIL	GREAT WESTERN TRAIL CROSS SECTIONS	F.A. RTE.	SECTION	COUNTY	TOTAL SHEETS	SHEET NO.
W:\756-004_Lombard - GWT Bridges Phase II\CADD	Sheets\01756004-sht-xsec.dgn	DRAWN - JPS	REVISED -			06-00151-00-BR	DUPAGE	201	164	
PLOT SCALE = 10.0000' / IN.	CHECKED - BD	REVISED -	REVISED -			CONTRACT NO. 63568				
PLOT DATE = 7/22/2011	DATE -	REVISED -	REVISED -			ILLINOIS FED. AID PROJECT				
					SCALE: 1"=5' VERT. SHEET NO. 14 OF 51 SHEETS	STA. 14+78.39 TO STA. 15+00.00				