


DATE	
BY	
SURVEYED	
PLOTTED	
NOTE BOOK	
AREAS CHECKED	
NO.	

DATE	
BY	
SURVEYED	
PLOTTED	
NOTE BOOK	
AREAS CHECKED	
NO.	

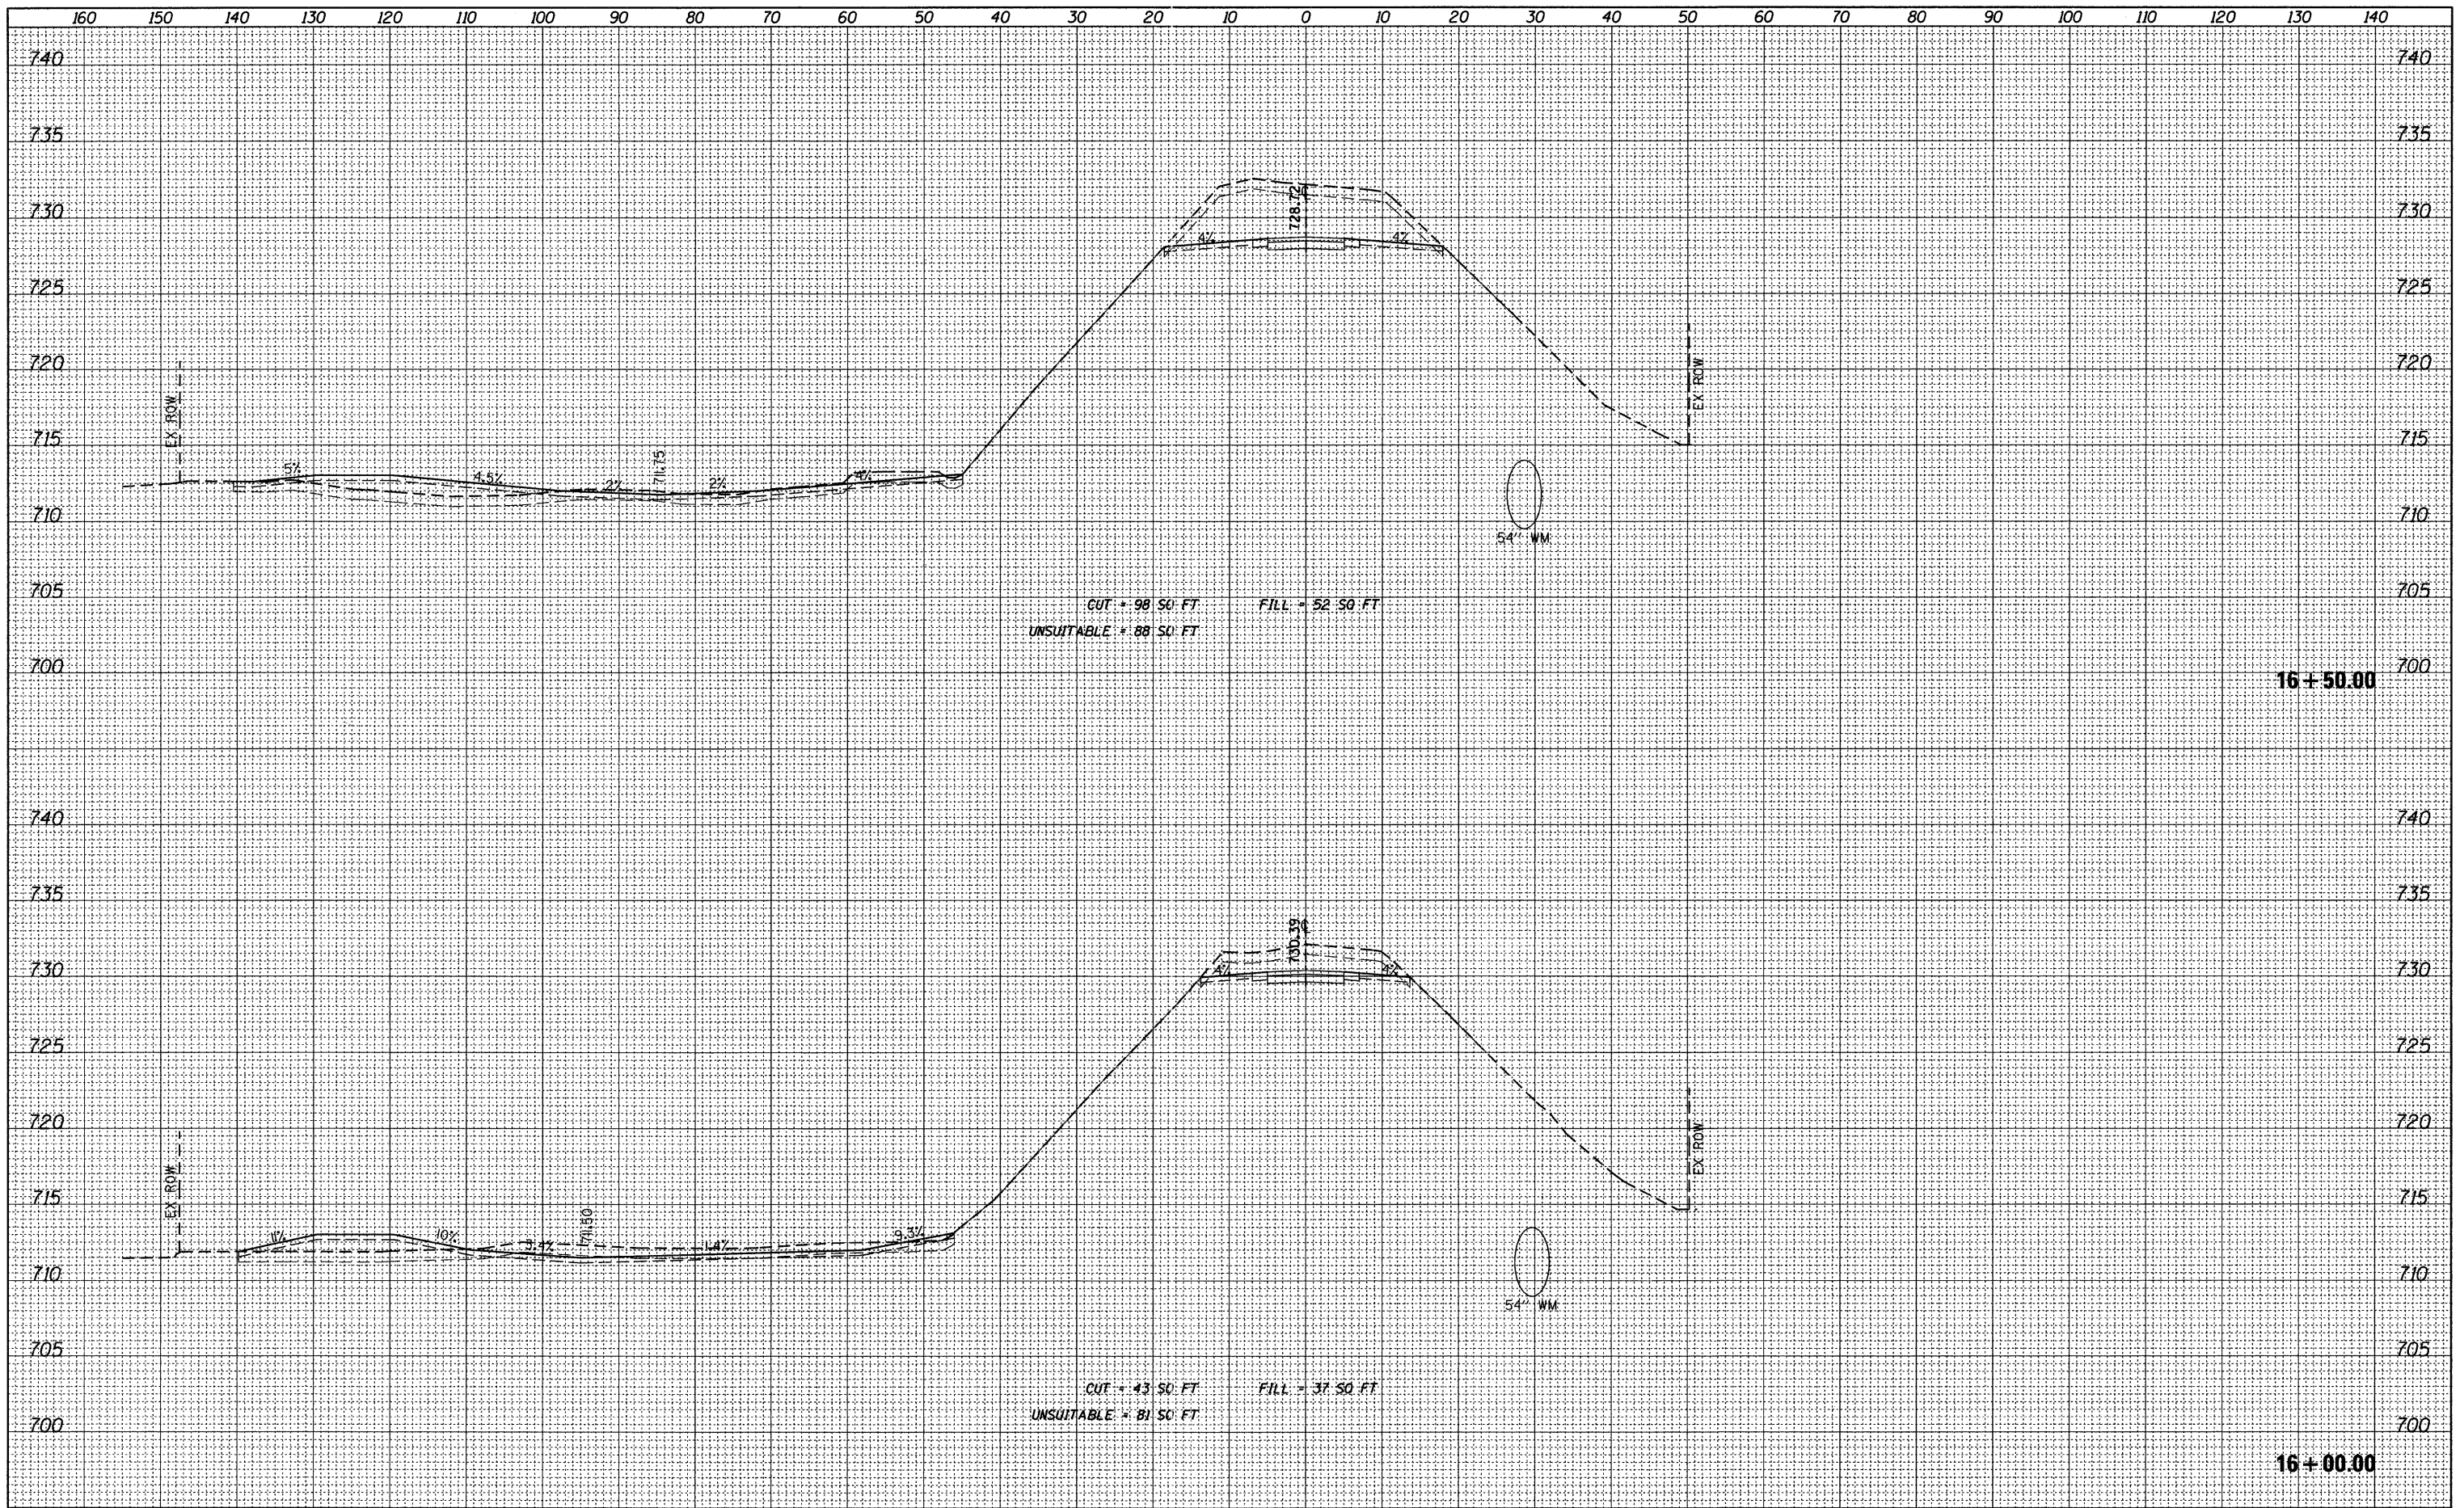

FILE NAME = W:\756-004-Lombard - GWT Bridges Phase II\CADD	USER NAME = daly	DESIGNED - JPS	REVISED -	STATE OF ILLINOIS GREAT WESTERN TRAIL	GREAT WESTERN TRAIL CROSS SECTIONS 1"=10' HORIZ. SCALE: 1"=5' VERT. SHEET NO. 16 OF 51 SHEETS	STA. 16+00.00 TO STA. 16+50.00	F.A. RTE.	SECTION	COUNTY	TOTAL SHEETS	SHEET NO.
Sheets\01756004-sht-xsec.dgn	DRAWN - JPS	REVISED -	06-00151-00-BR				DUPAGE	201	166		
PLOT SCALE = 10.0000' / IN.	CHECKED - BD	REVISED -	CONTRACT NO. 63568								
PLOT DATE = 7/22/2011	DATE -	REVISED -	ILLINOIS FED. AID PROJECT								