


DATE	
BY	
FINAL SURVEY	
FLYING DATE	
NOTE BOOK	
NO.	
AREAS CHECKED	

DATE	
BY	
ORIGINAL SURVEY	
FLYING DATE	
NOTE BOOK	
NO.	
AREAS CHECKED	

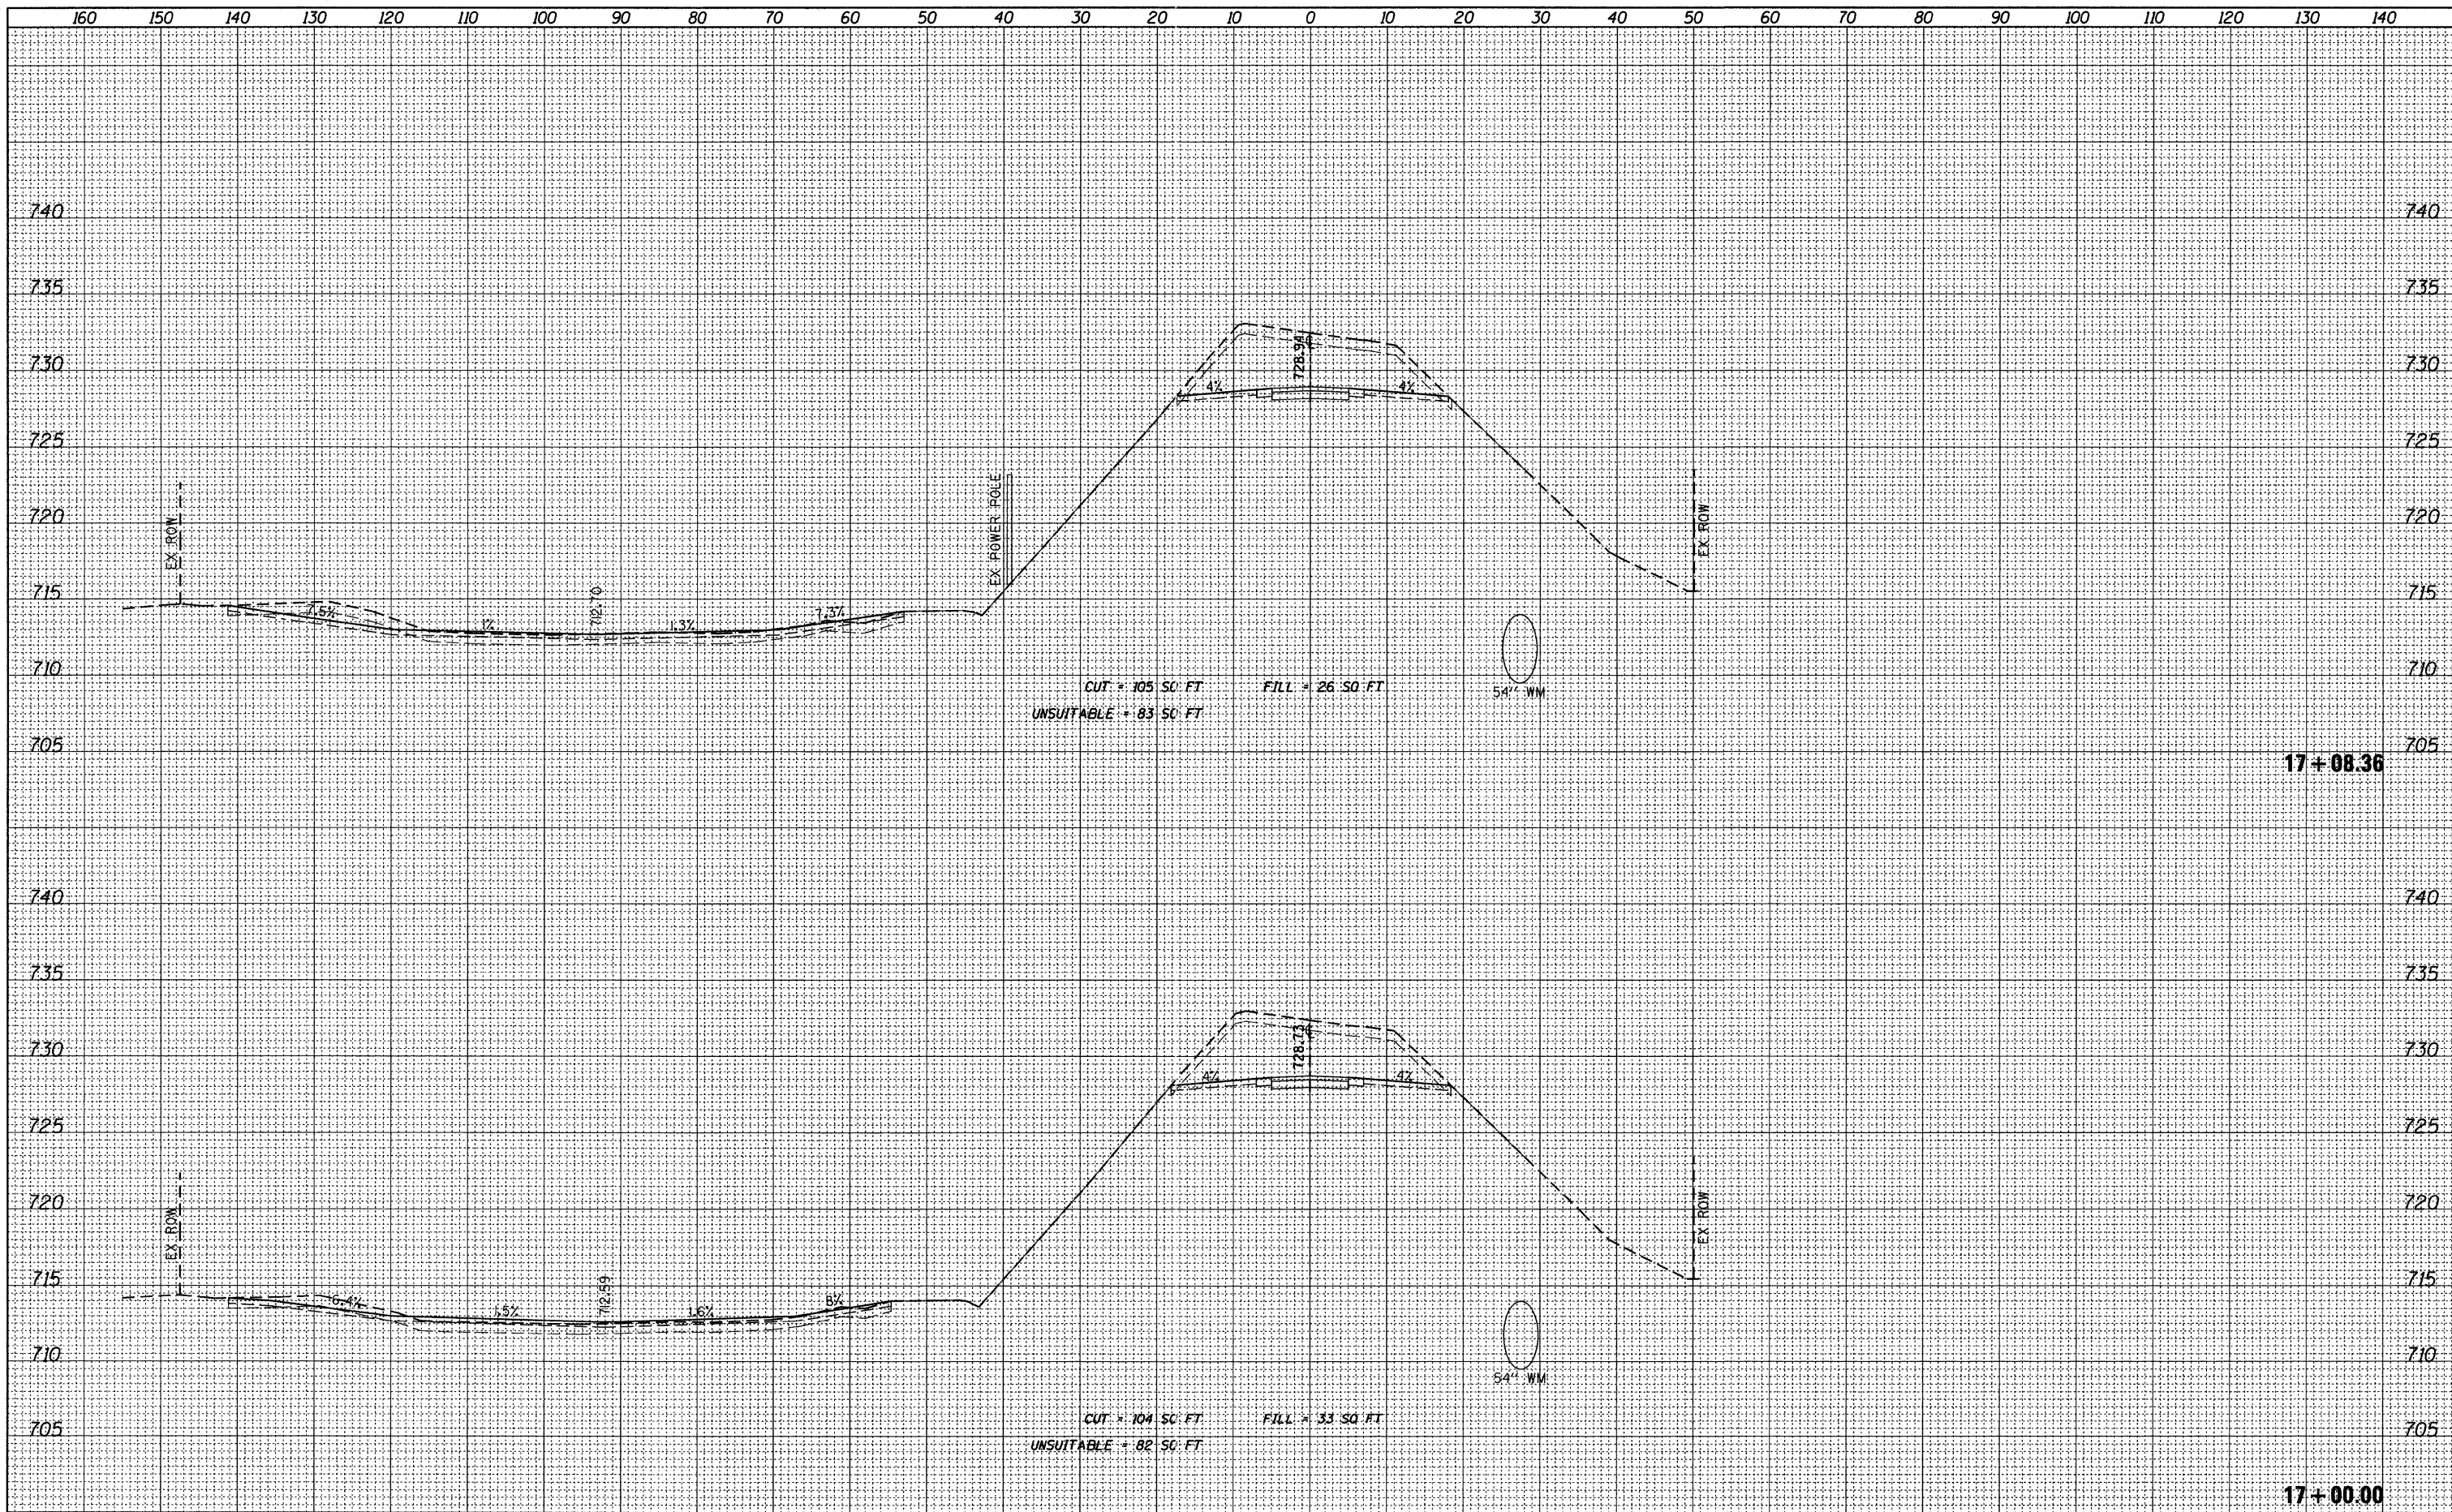

FILE NAME = W:\756-004_Lombard - GWT Bridges Phase II\CADD	USER NAME = dslj Sheets\01756004-sht-xsec.dgn	DESIGNED - JPS	REVISED -	STATE OF ILLINOIS GREAT WESTERN TRAIL	GREAT WESTERN TRAIL CROSS SECTIONS	F.A. RTE.	SECTION	COUNTY	TOTAL SHEETS	SHEET NO.
PLOT SCALE = 10.0000' / IN.	CHECKED - BD	REVISED -	06-00151-00-BR			DUPAGE	201	167		
PLOT DATE = 7/22/2011	DATE -	REVISED -	CONTRACT NO. 63568							
			ILLINOIS FED. AID PROJECT							