
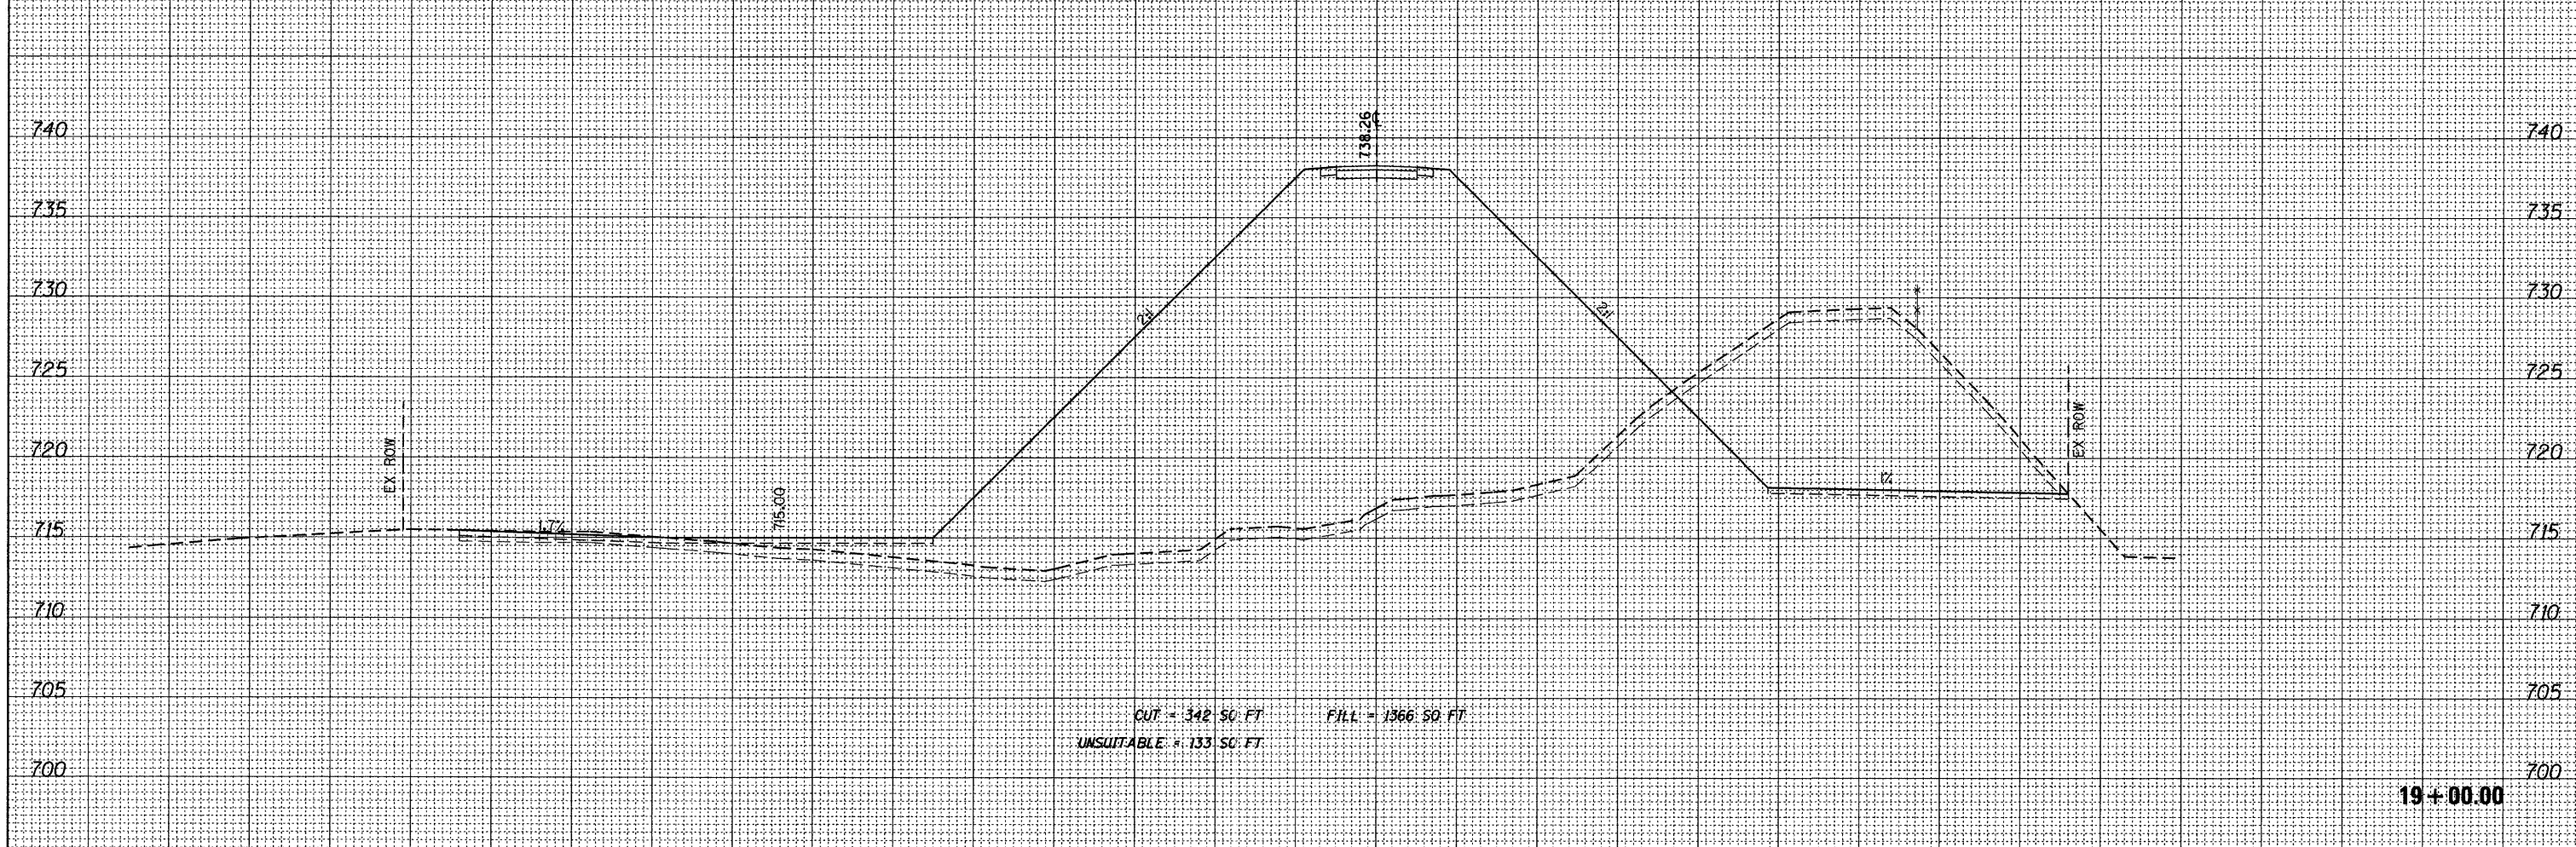


DATE	
BY	
SURVEYED	
PLOTTED	
APPROVED	
AREAS CHECKED	
FINAL SURVEY	
NOTE BOOK	
NO.	

DATE	
BY	
SURVEYED	
PLOTTED	
APPROVED	
AREAS CHECKED	
ORIGINAL SURVEY	
NOTE BOOK	
NO.	

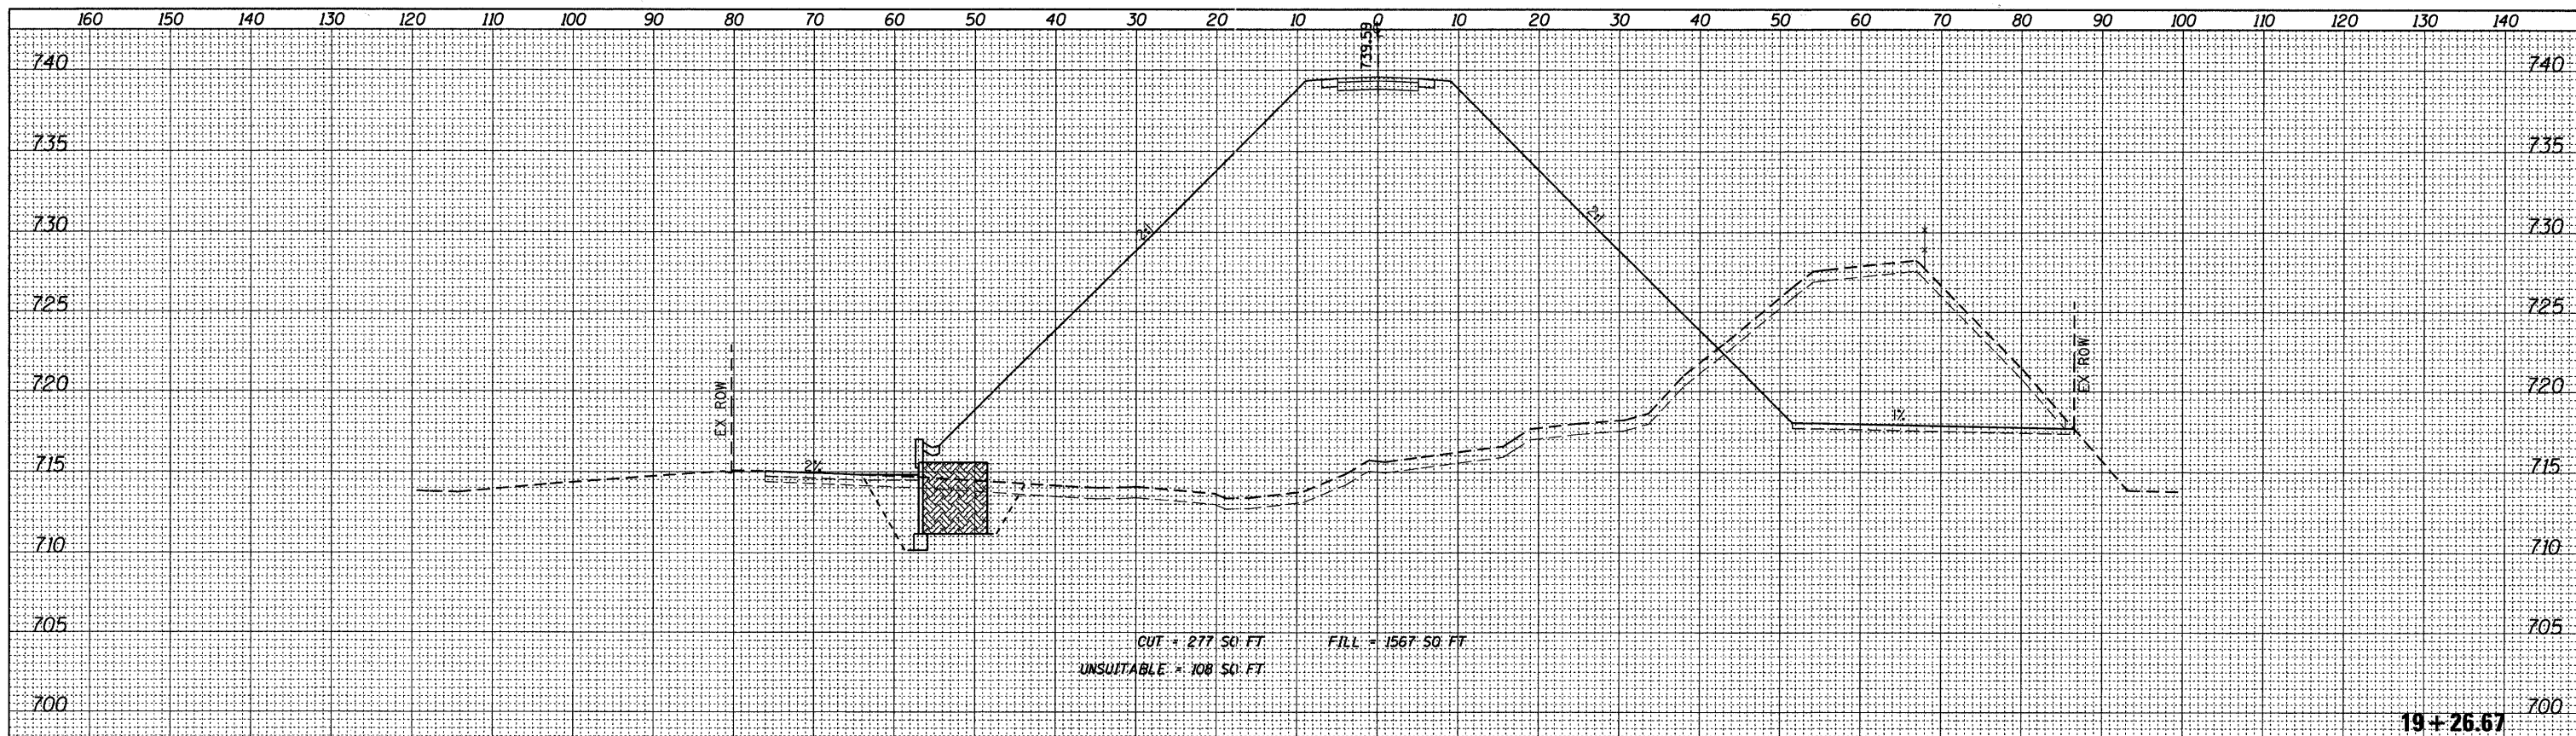

FILE NAME =	USER NAME = daly	DESIGNED - JPS	REVISED -	STATE OF ILLINOIS GREAT WESTERN TRAIL	GREAT WESTERN TRAIL CROSS SECTIONS	F.A. RTE.	SECTION	COUNTY	TOTAL SHEETS	SHEET NO.
W:\756-004_Lombard - GWT Bridges Phase II\CADD	Sheets\01756004-sht-xsec.dgn	DRAWN - JPS	REVISED -			06-00151-00-BR	DUPAGE	201	170	
PLOT SCALE = 10.0000' / IN.	CHECKED - BD	REVISER -	REVISER -			CONTRACT NO. 63568		ILLINOIS FED. AID PROJECT		
PLOT DATE = 7/22/2011	DATE -	REVISER -	REVISER -			SHEET NO. 20 OF 51 SHEETS		STA. 19+00.00 TO STA. 19+26.67		