



FINAL SURVEY	SURVEYED	DATE
NOTE BOOK	PLotted	BY
NO.	AREAS CHECKED	

ORIGINAL SURVEY	SURVEYED	DATE
NOTE BOOK	PLotted	BY
NO.	AREAS CHECKED	

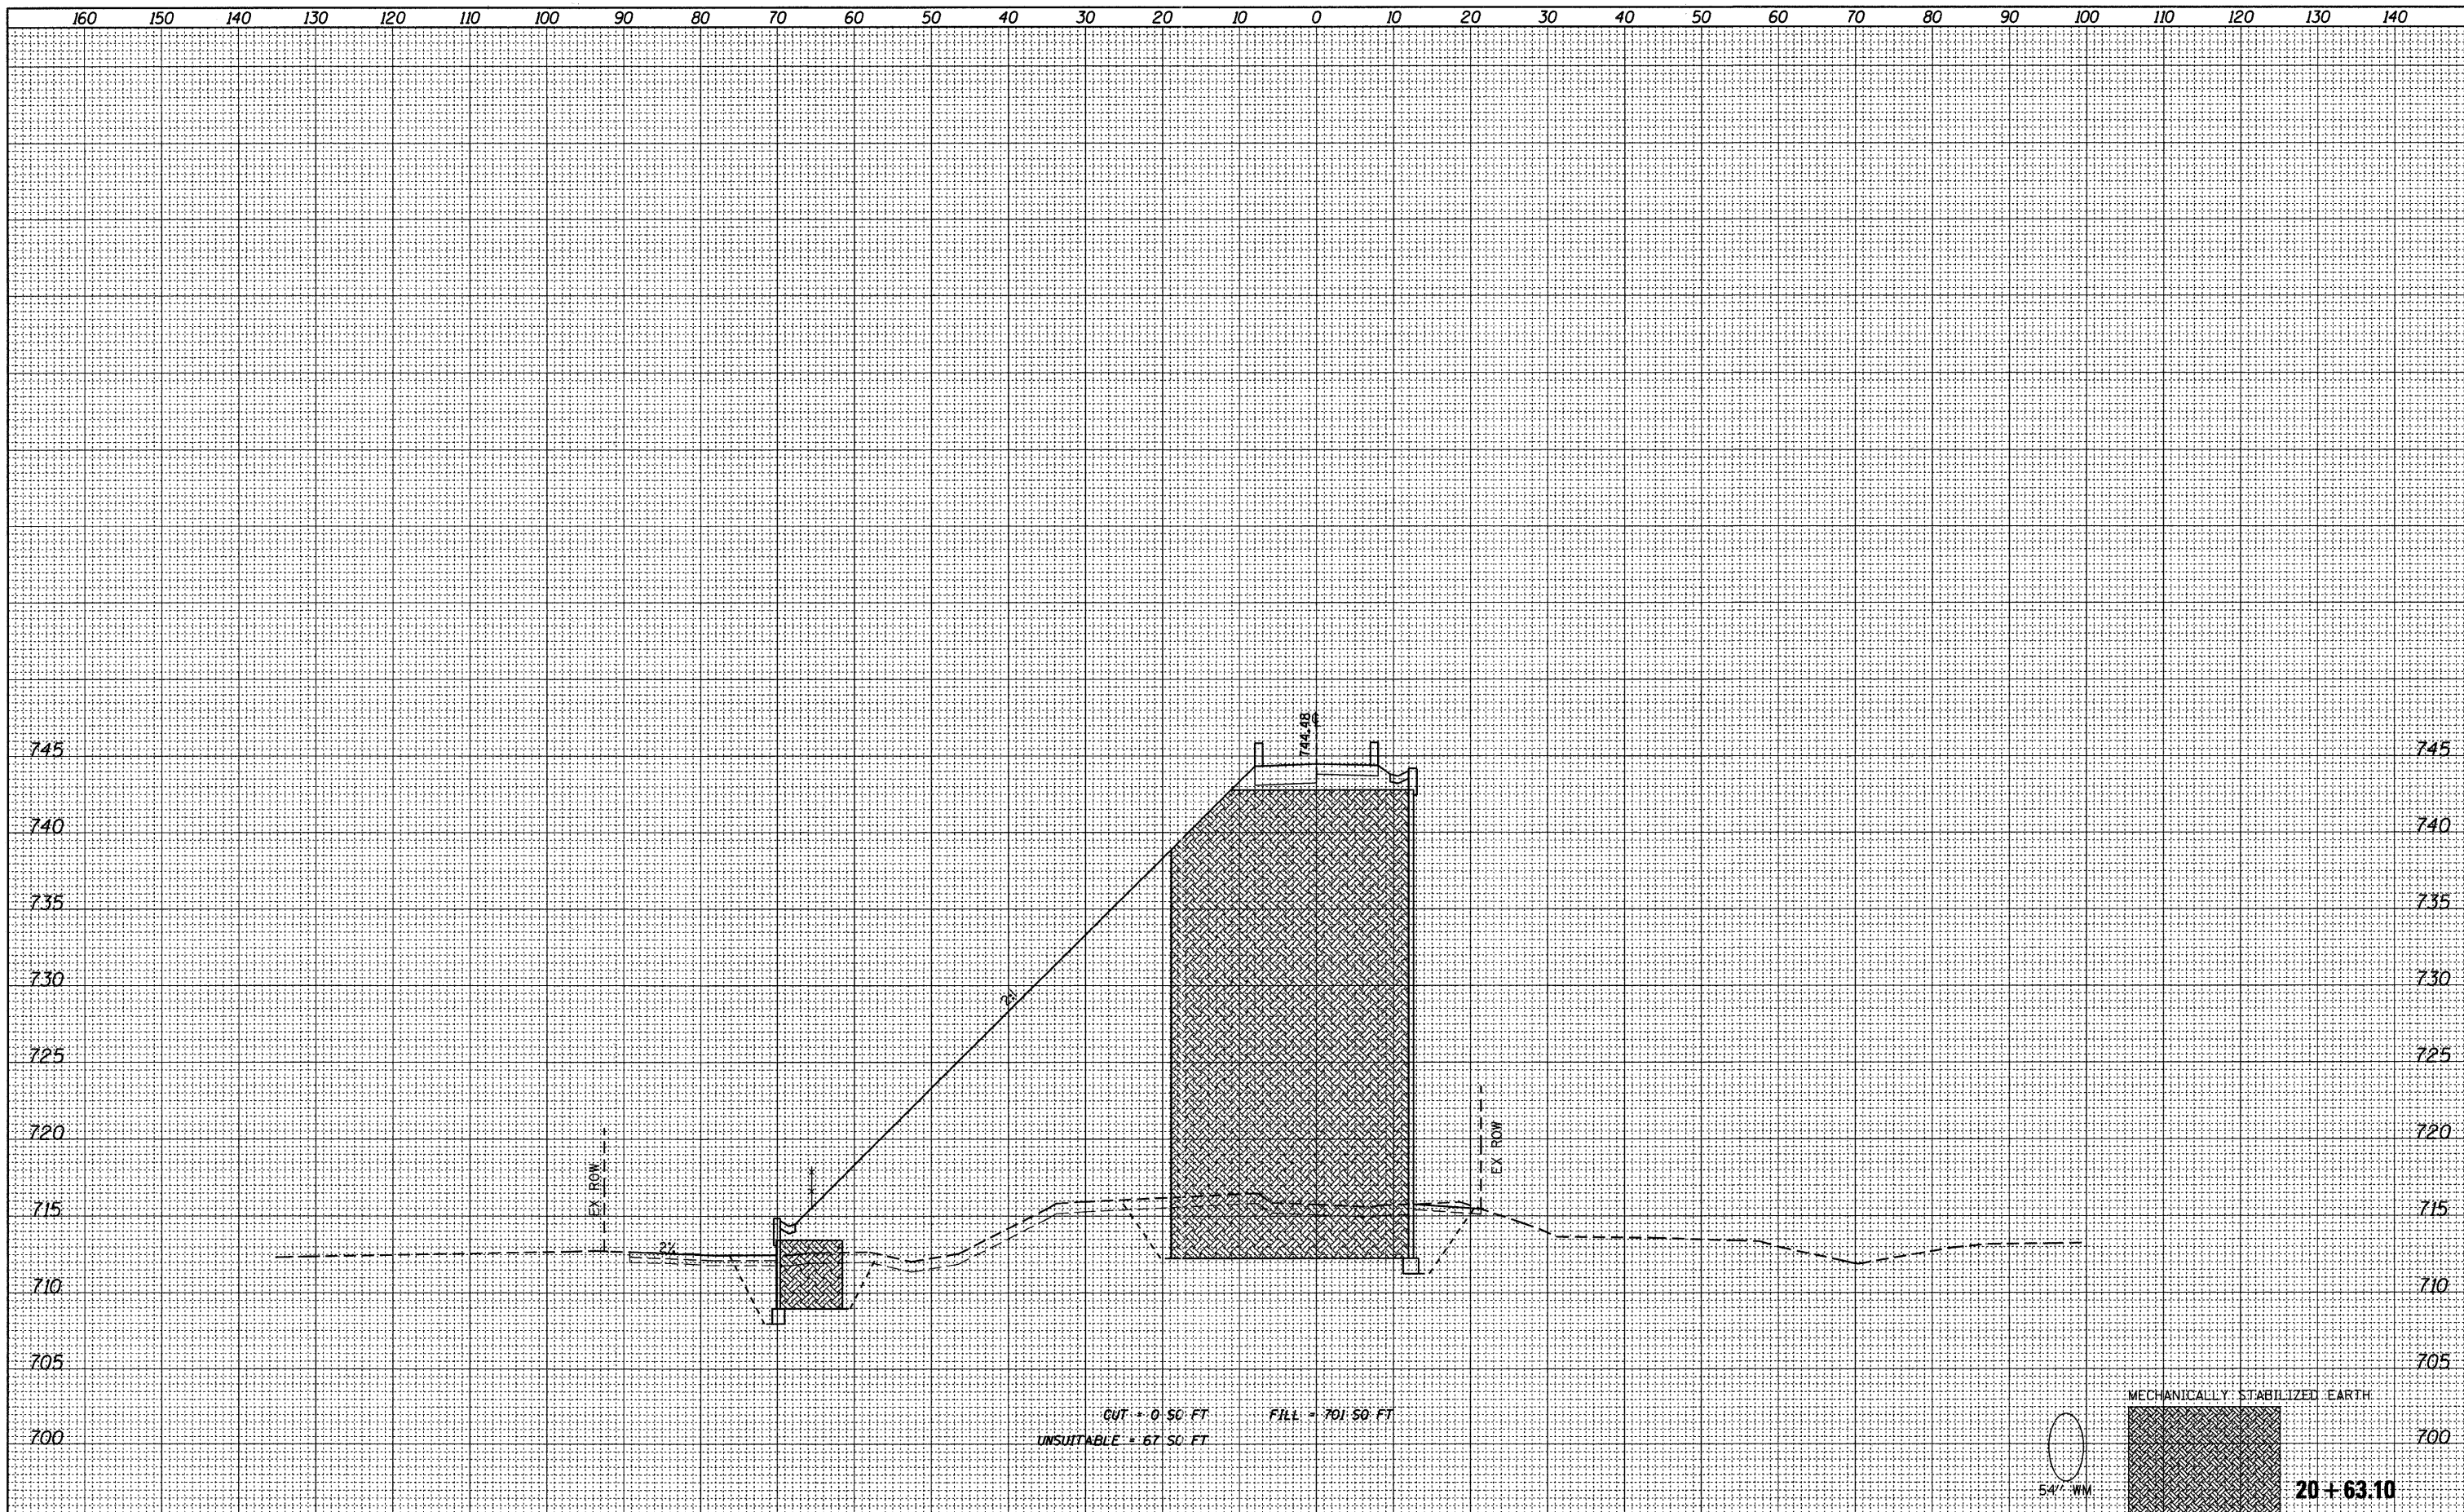

CUT = 0 50 FT FILL = 701 50 FT
 UNSUITABLE = 67 50 FT

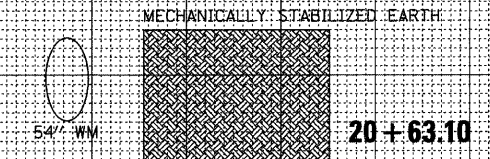

20+63.10

FILE NAME = W:\756-004.Lombard - GWT Bridges Phase II\CADD	USER NAME = daly	DESIGNED - JPS	REVISED -	STATE OF ILLINOIS GREAT WESTERN TRAIL	GREAT WESTERN TRAIL CROSS SECTIONS	F.A. RTE.	SECTION	COUNTY	TOTAL SHEETS	SHEET NO.
Sheets\01756004-sht-xsec.dgn	DRAWN - JPS	REVISED -	06-00151-00-BR			DUPAGE	201	176		
PLOT SCALE = 10.0000' / IN.	CHECKED - BD	REVISED -	CONTRACT NO. 63568							
PLOT DATE = 7/22/2011	DATE -	REVISED -	ILLINOIS FED. AID PROJECT							

1"=10' HORIZ.
 SCALE: 1"=5' VERT. SHEET NO. 26 OF 51 SHEETS STA. 20+63.10 TO STA. 20+63.10