


FINAL SURVEY	SURVEYED	DATE
NOTE BOOK	PLOTTED	
NO.	DATE	
	AREAS	CHECKED

ORIGINAL SURVEY	SURVEYED	DATE
NOTE BOOK	PLOTTED	
NO.	DATE	
	AREAS	CHECKED

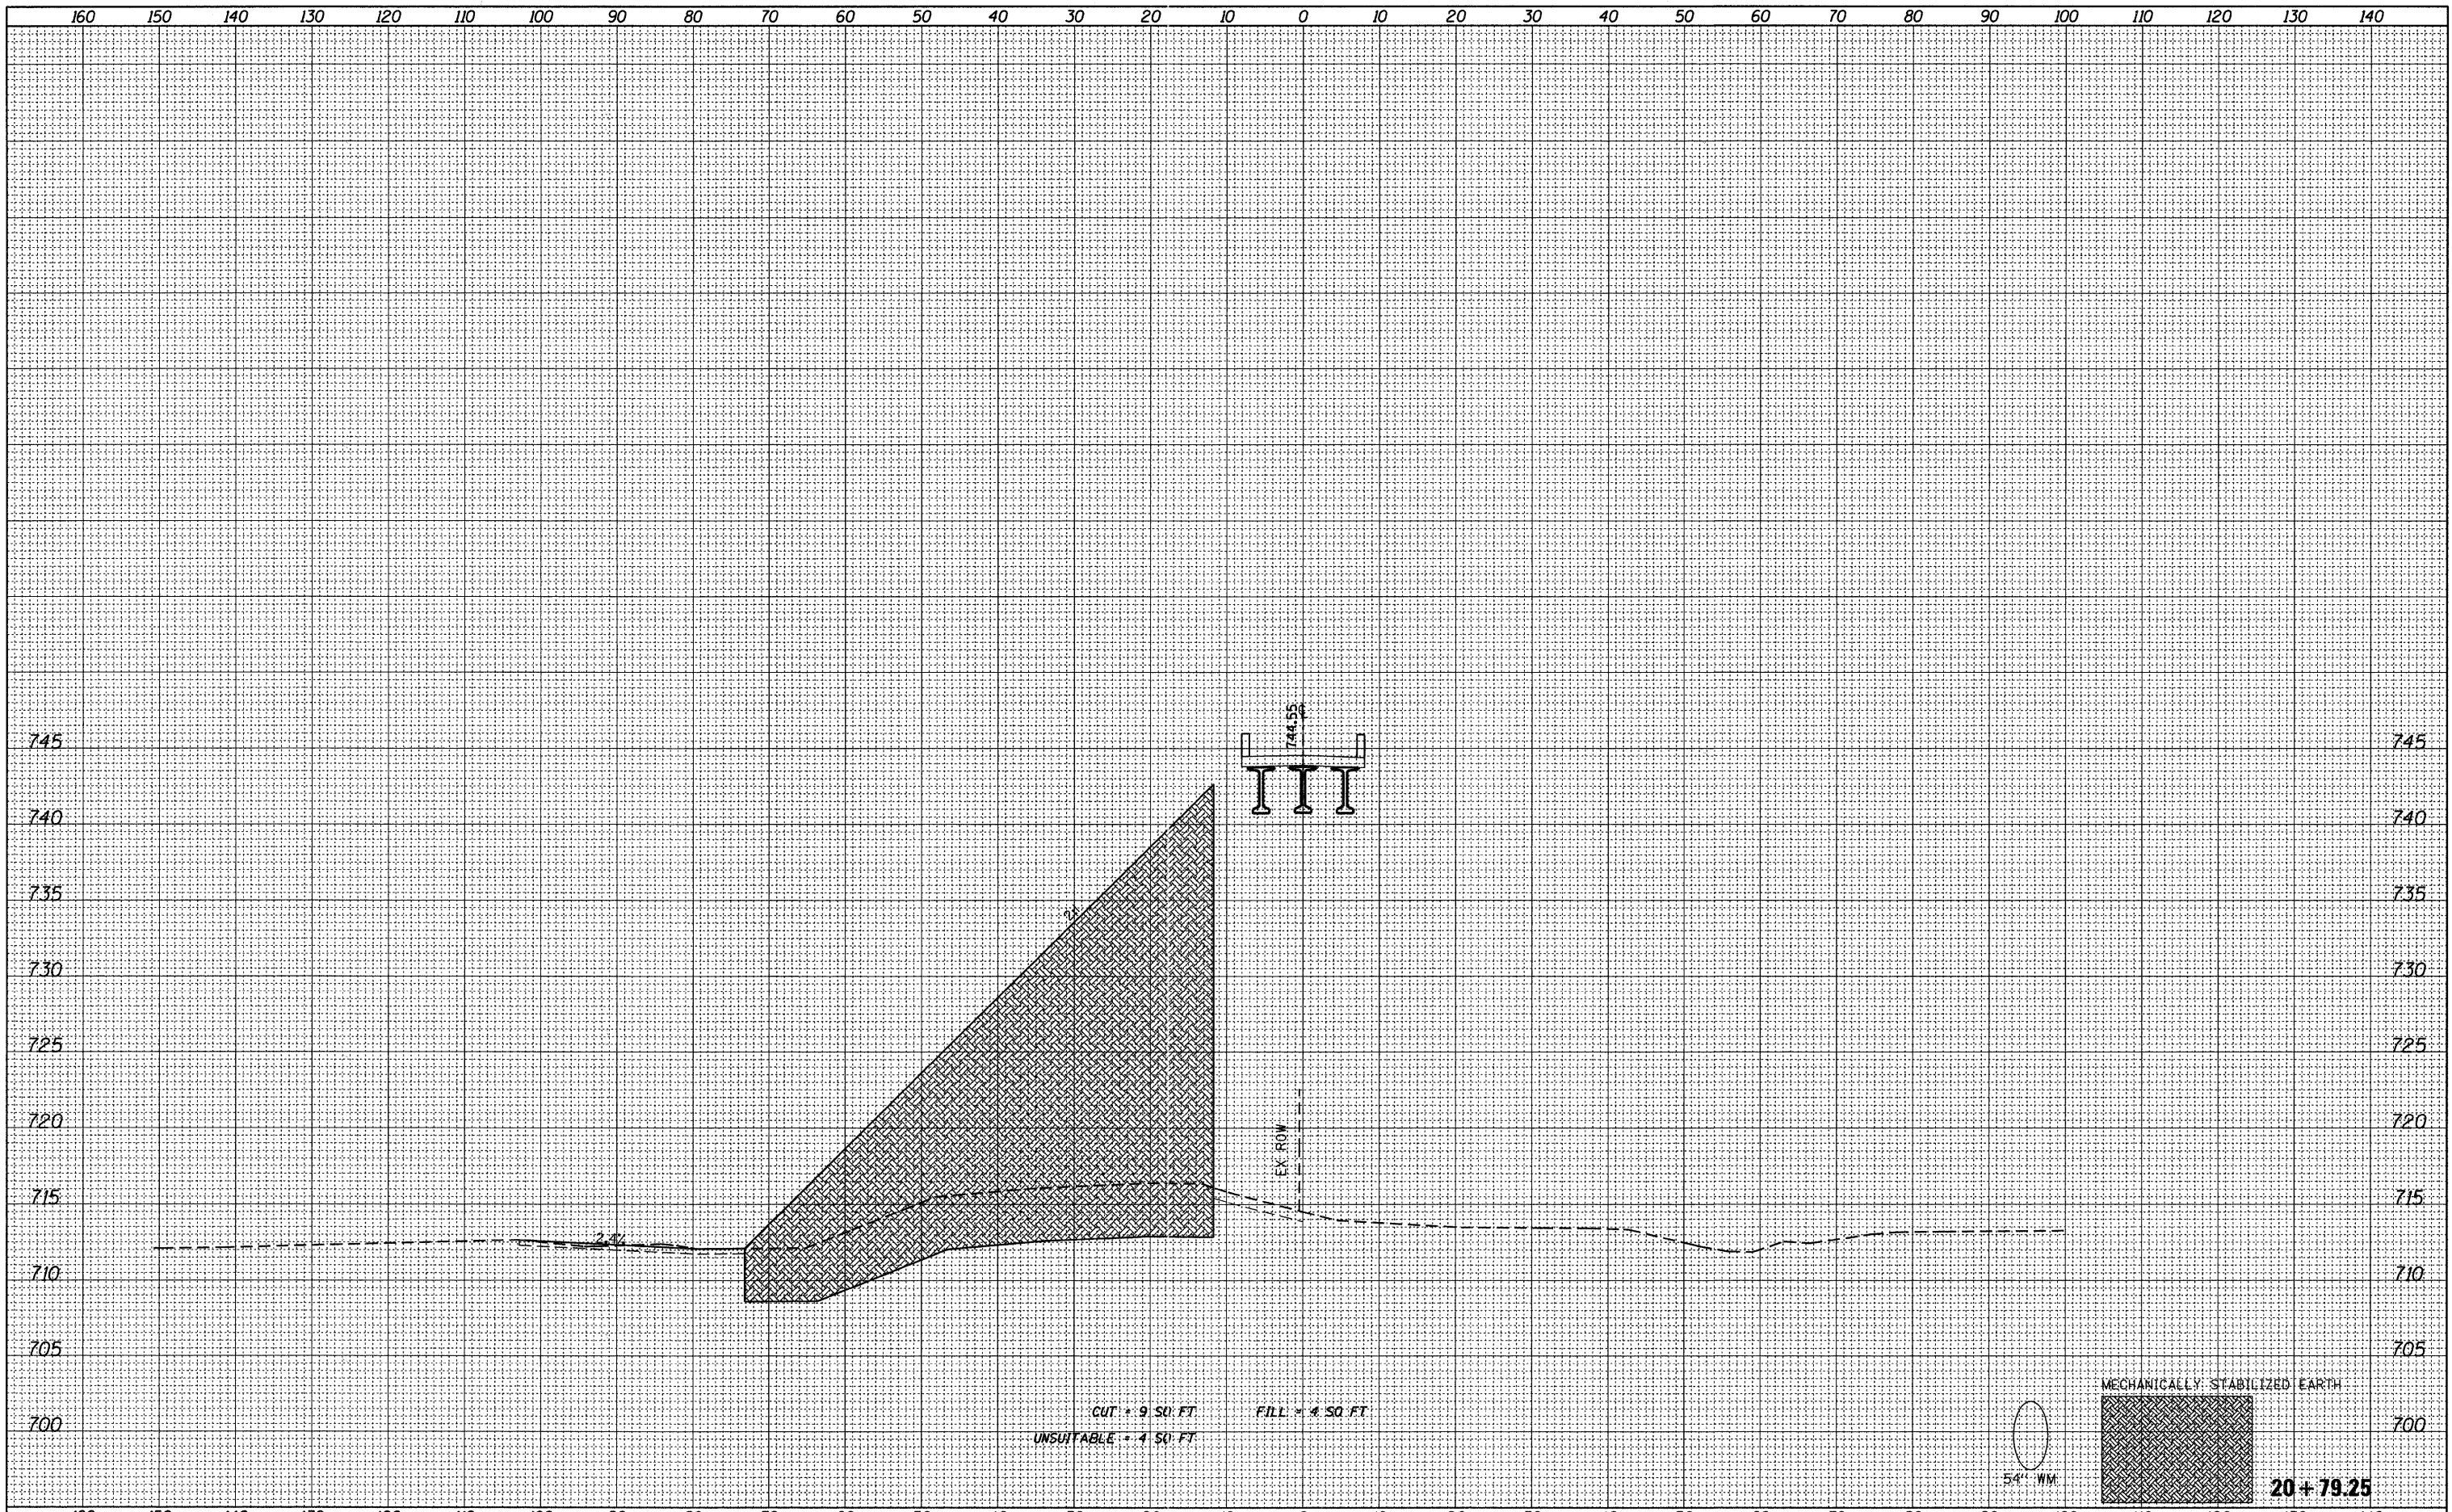

FILE NAME =	USER NAME = dely	DESIGNED - JPS	REVISED -	STATE OF ILLINOIS GREAT WESTERN TRAIL	GREAT WESTERN TRAIL CROSS SECTIONS		F.A. RTE.	SECTION	COUNTY	TOTAL SHEETS	SHEET NO.
W:\756-004-Lombard - GWT Bridges Phase II\CADD	Sheets\01756004-sh1-xsec.dgn	DRAWN - JPS	REVISED -		1"=10' HORIZ.	06-00151-00-BR	DUPAGE	201	179		
	PLOT SCALE = 10.0000' / IN.	CHECKED - BD	REVISED -		SCALE: 1"=5' VERT.	SHEET NO. 29 OF 51 SHEETS	STA. 20+79.25	TO STA. 20+79.25	CONTRACT NO. 63568		
	PLOT DATE = 7/22/2011	DATE -	REVISED -		ILLINOIS FED. AID PROJECT						