


FINAL SURVEY	SURVEYED	DATE
NOTE BOOK	PLOTTED	BY
NO.	DATE	
	AREAS	
	CHECKED	

ORIGINAL SURVEY	SURVEYED	DATE
NOTE BOOK	PLOTTED	BY
NO.	DATE	
	AREAS	
	CHECKED	

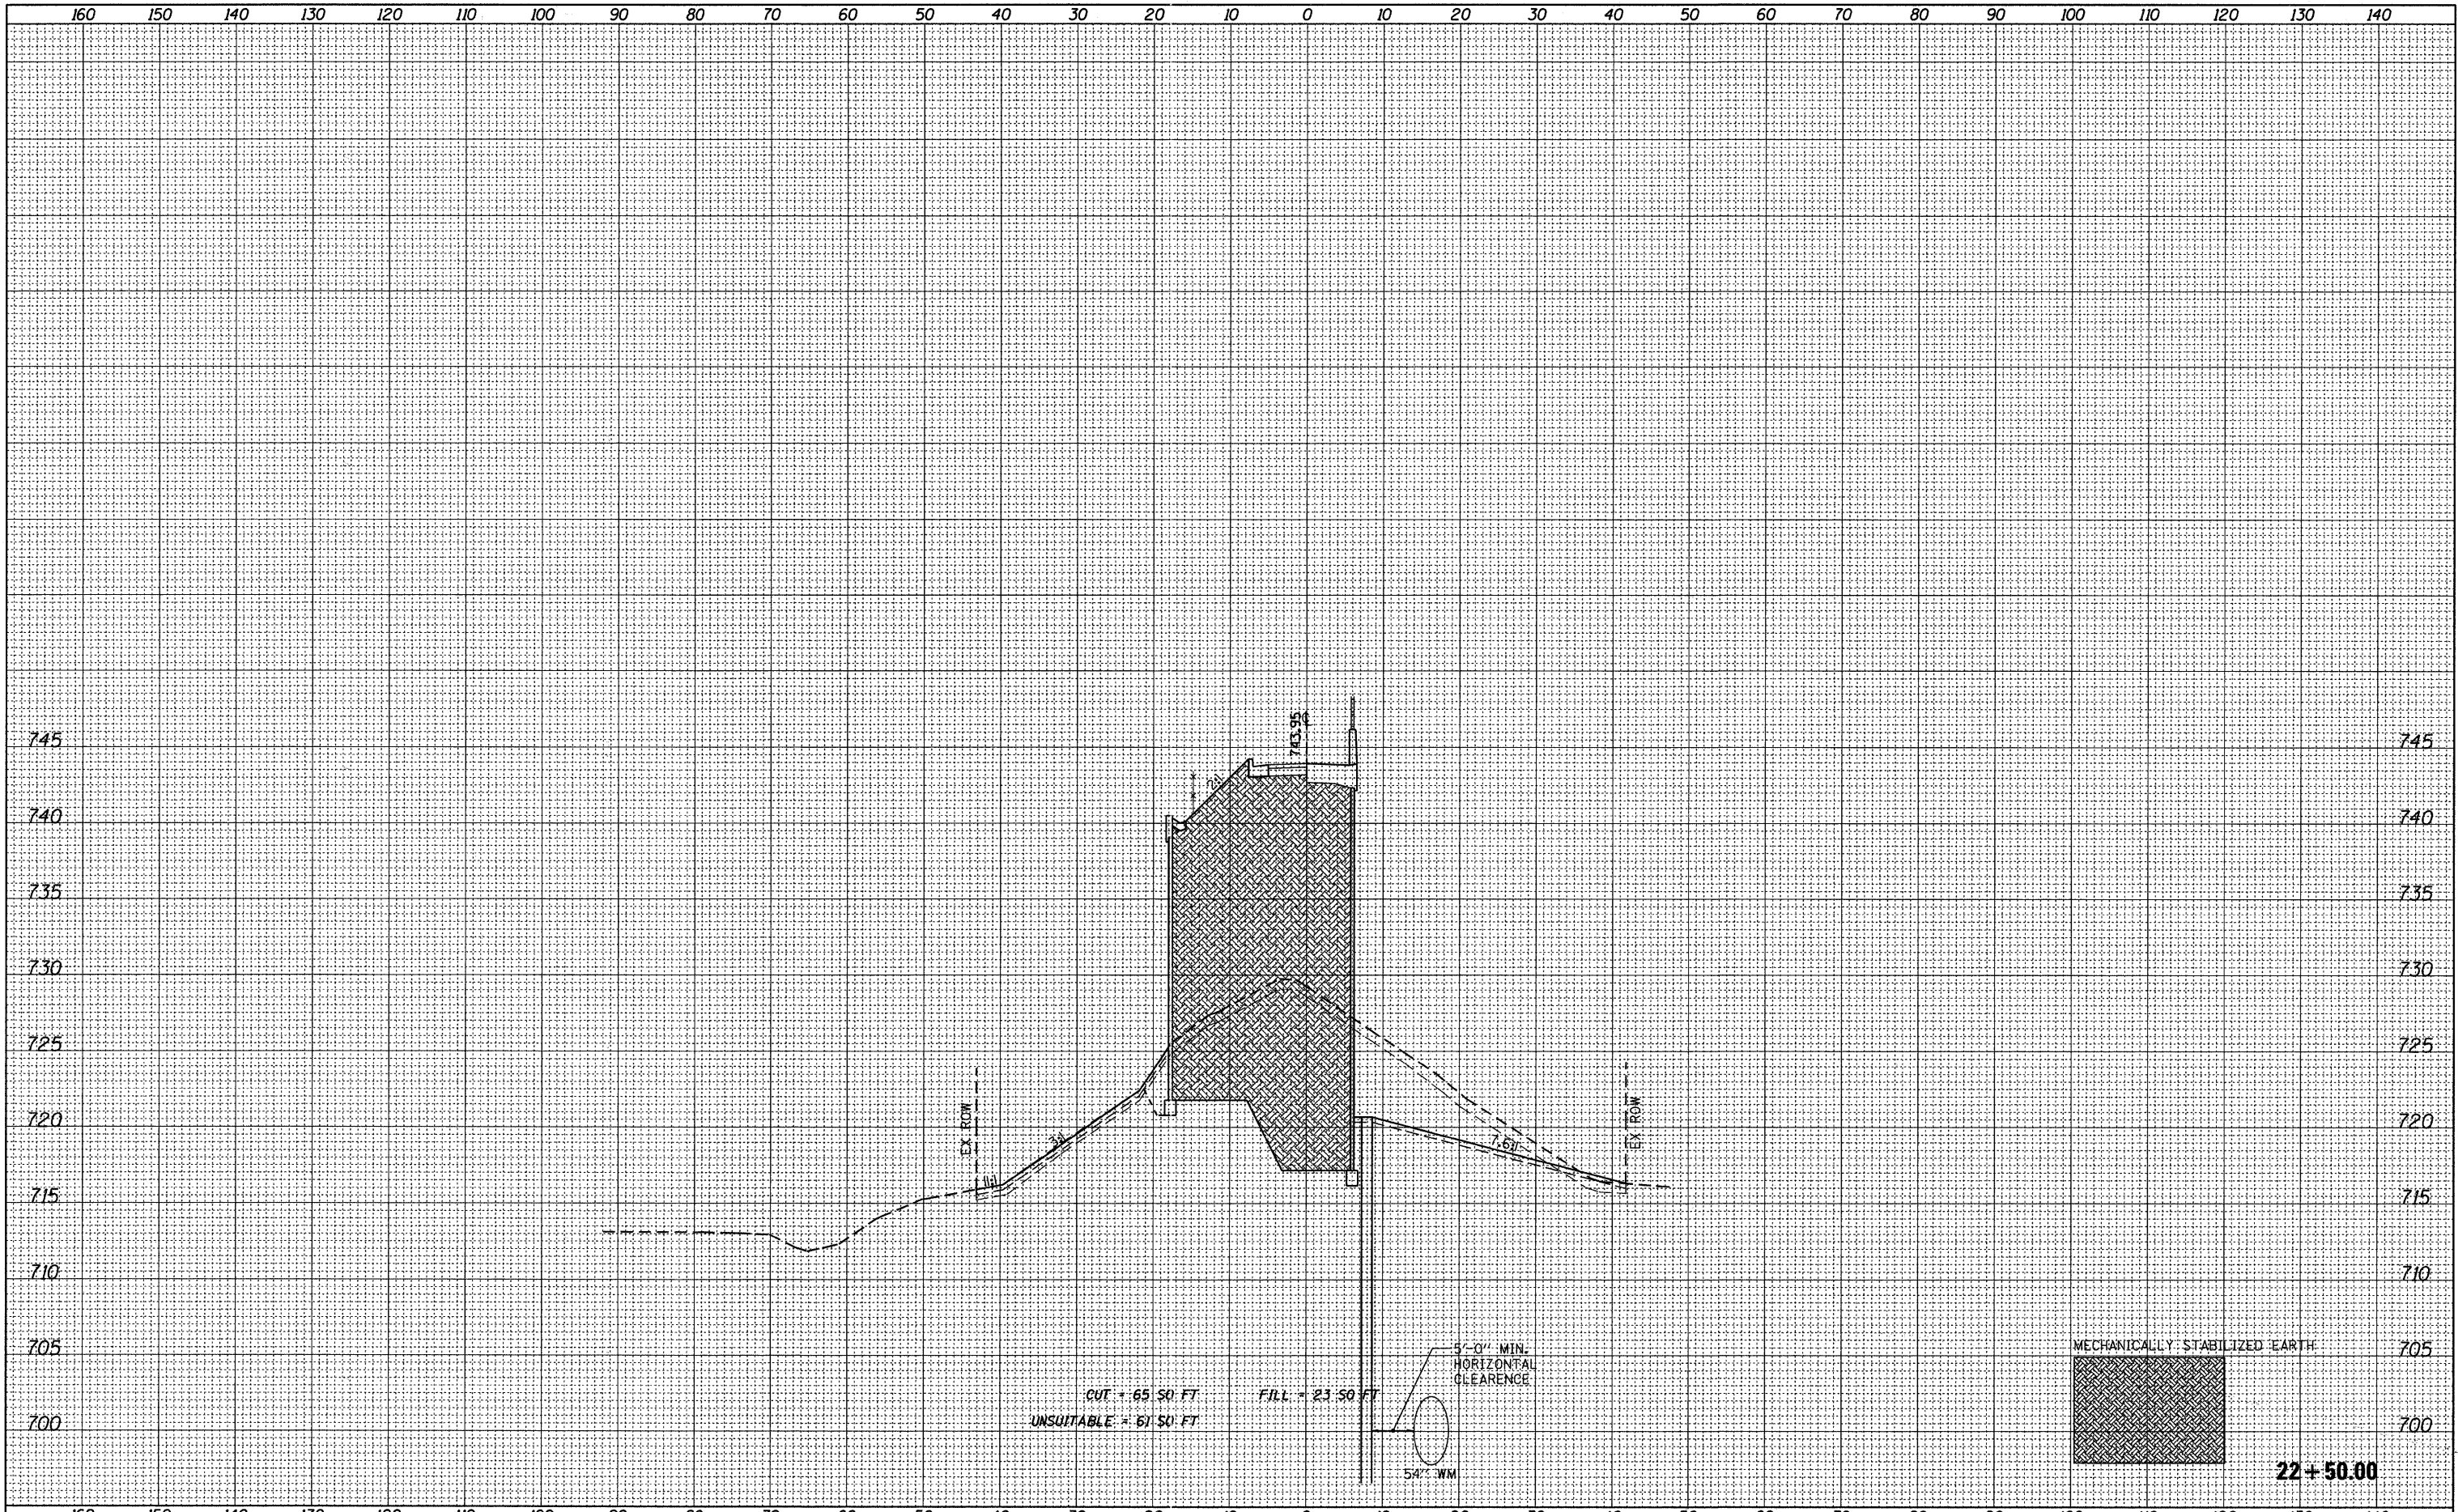

FILE NAME = W:\756-004.Lombard - GMT Bridges Phase II\CADD	USER NAME = daly	DESIGNED - JPS	REVISED -	<b>STATE OF ILLINOIS GREAT WESTERN TRAIL</b>	<b>GREAT WESTERN TRAIL CROSS SECTIONS</b>			F.A. RTE.	SECTION	COUNTY	TOTAL SHEETS	SHEET NO.
	Sheets\01756004-sh1-xsec.dgn	DRAWN - JPS	REVISED -		1"=10' HORIZ.	SHEET NO. 32 OF 51 SHEETS	STA. 22+50.00 TO STA. 22+50.00	06-00151-00-BR	DUPAGE	201	182	
	PLOT SCALE = 10.0000' / IN.	CHECKED - BD	REVISED -		CONTRACT NO. 63568							
	PLOT DATE = 7/22/2011	DATE -	REVISED -		ILLINOIS FED. AID PROJECT							