


FINAL SURVEY	SURVEYED	DATE
NOTE BOOK	PLOTTED	BY
NO.	TEMPLATE	
	AREAS CHECKED	

ORIGINAL SURVEY	SURVEYED	DATE
NOTE BOOK	PLOTTED	BY
NO.	TEMPLATE	
	AREAS CHECKED	

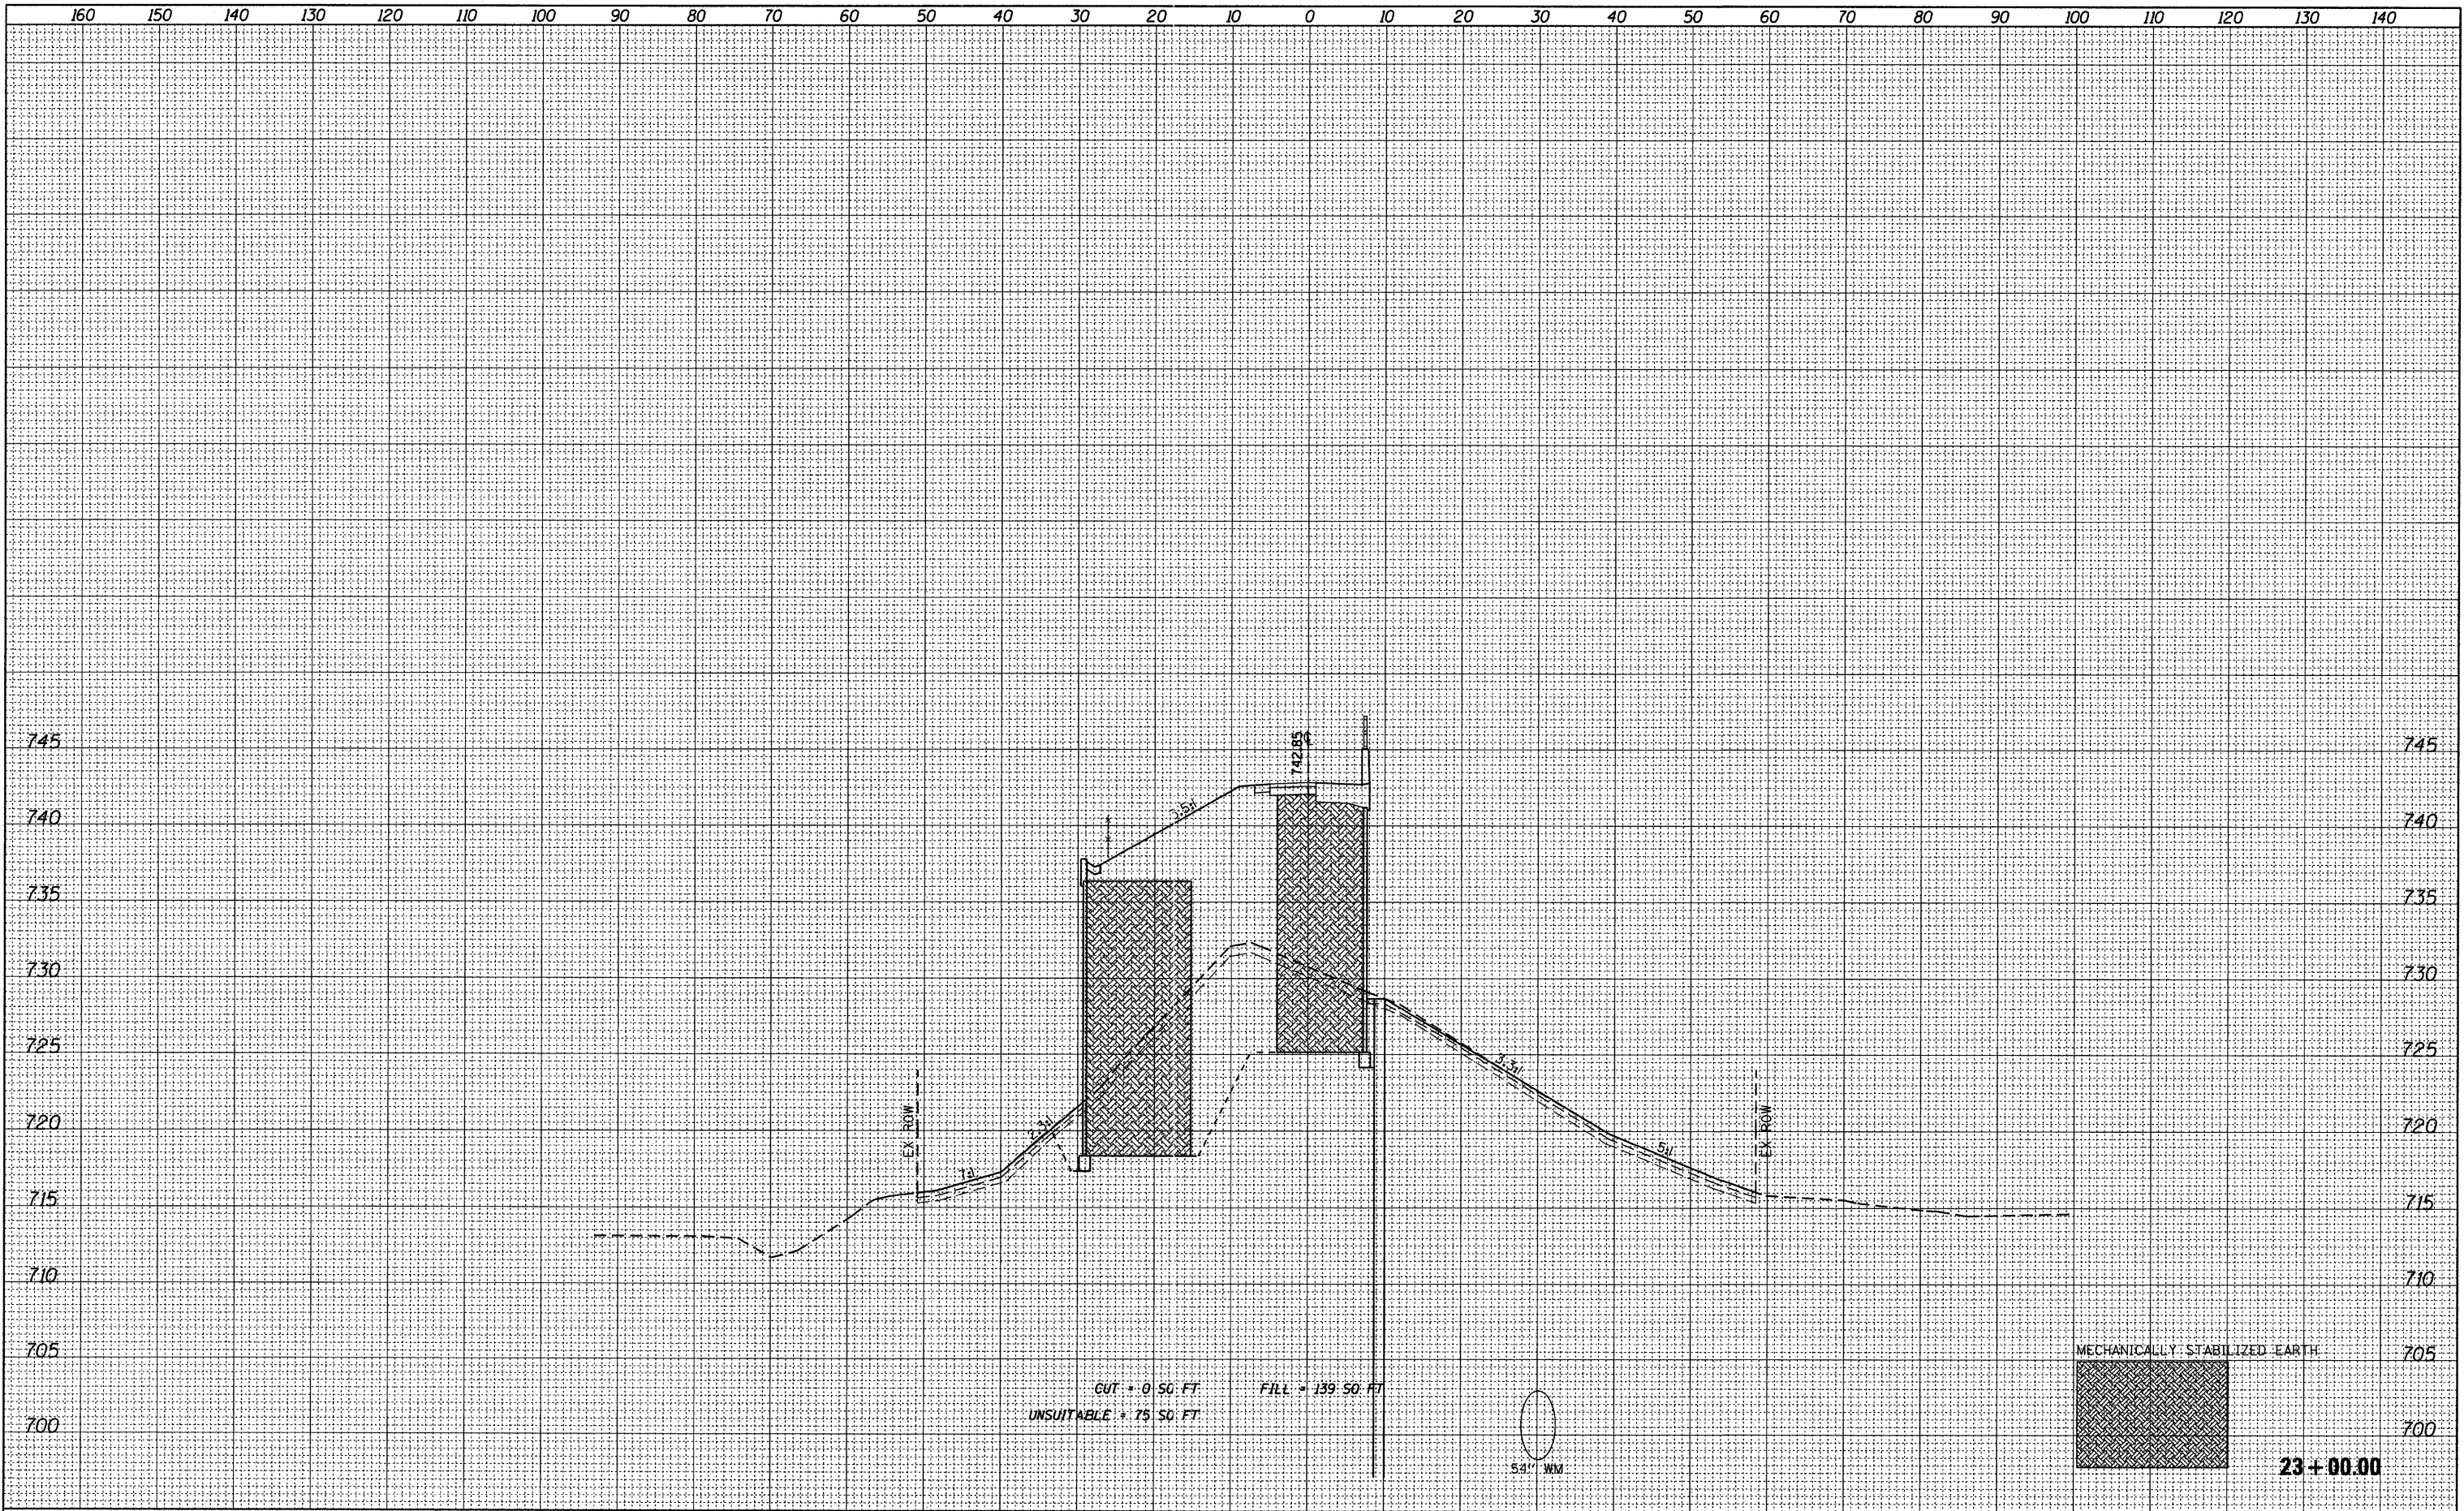

FILE NAME = W:\756-004_Lombard - GWT Bridges Phase II\CADD	USER NAME = dolj Sheets\01756004-sht-xsec.dgn	DESIGNED - JPS DRAWN - JPS CHECKED - BD DATE -	REVISED - REVISED - REVISED - REVISED -	STATE OF ILLINOIS GREAT WESTERN TRAIL		1"=10' HORIZ. SCALE: 1"=5' VERT.	GREAT WESTERN TRAIL CROSS SECTIONS		SHEET NO. 33 OF 51 SHEETS	STA. 23+00.00 TO STA. 23+00.00	F.A. RTE. SECTION 06-00151-00-BR	COUNTY DU PAGE	TOTAL SHEETS 201	SHEET NO. 183	CONTRACT NO. 63568	ILLINOIS FED. AID PROJECT
---	--	---	--	--	--	-------------------------------------	---	--	---------------------------	--------------------------------	--	-------------------	---------------------	------------------	--------------------	---------------------------